


TOP REINFORCING

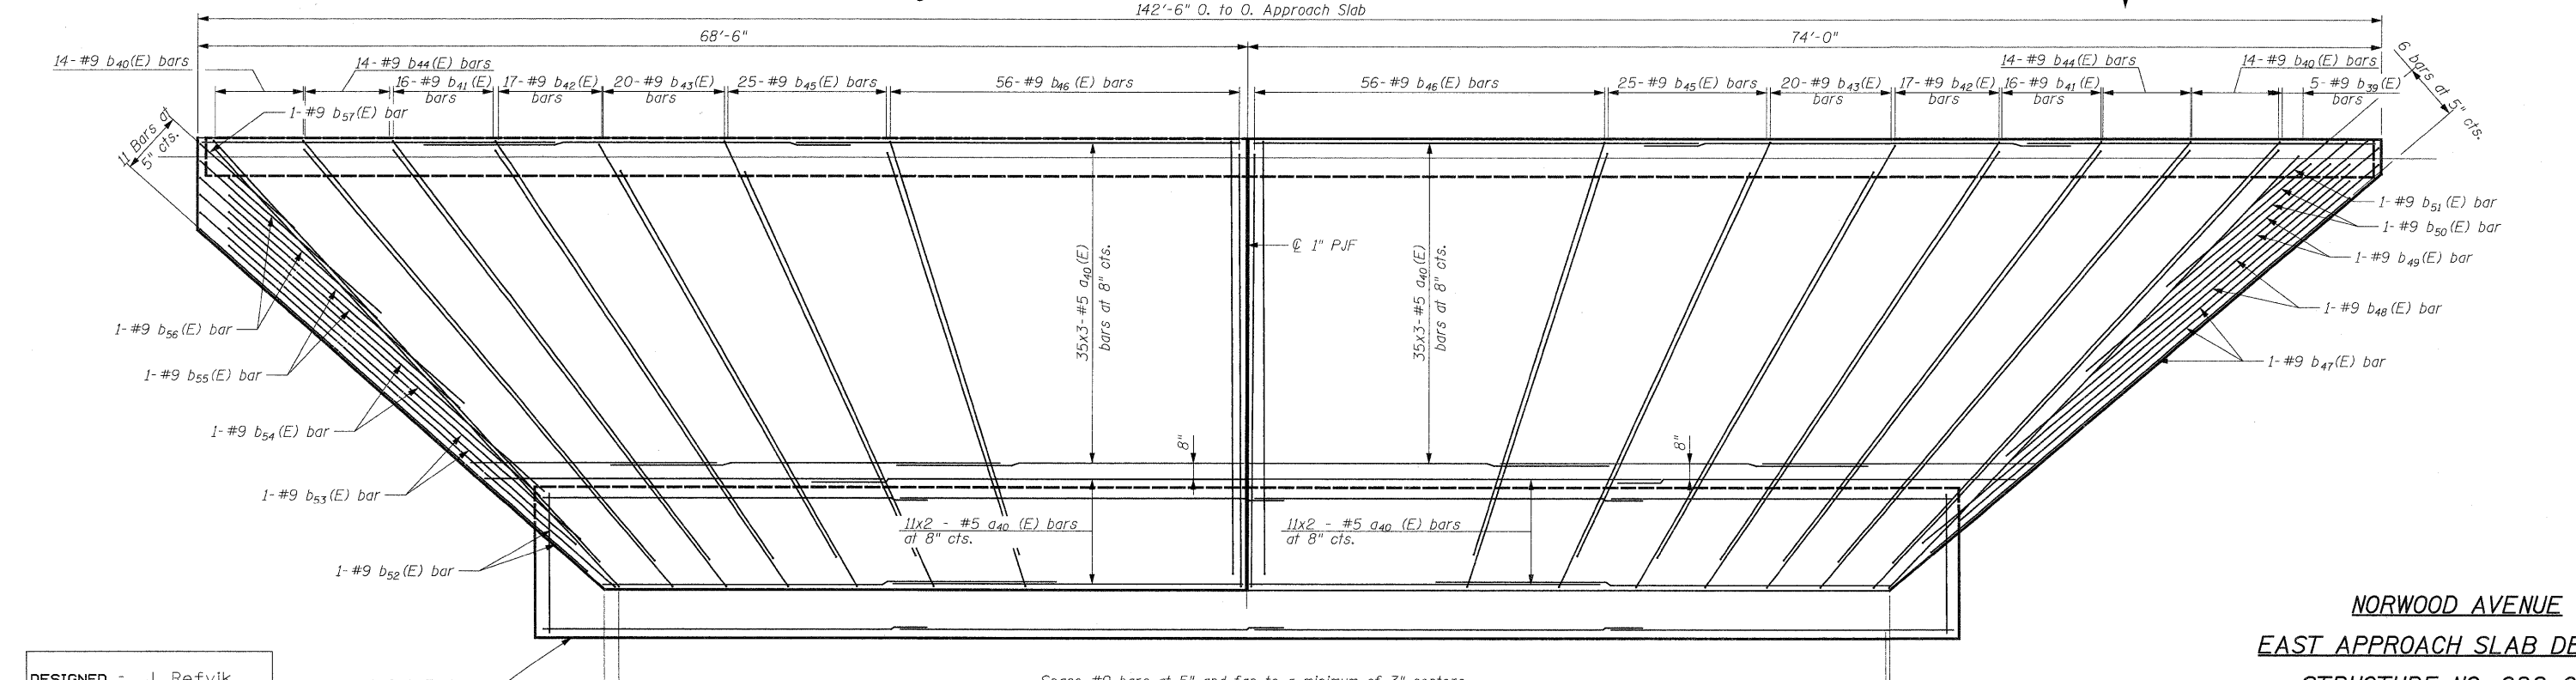

BOTTOM REINFORCING

DESIGNED - J. Refvik
 CHECKED - R. DiGiulio
 DRAWN - J. Refvik
 CHECKED - R. DiGiulio

- NOTES:**
1. For Bar List and Bill of Material see Sheet SA18.
 2. Bars indicated thus 18x4-#5 etc. indicates 18 lines of bars with 4 lengths per line.
 3. For Sections C-C and D-D see Sheet SA18.
 4. For Section F-F see Sheet SA14.

**NORWOOD AVENUE
 EAST APPROACH SLAB DETAILS
 STRUCTURE NO. 022-0012**

PATRICK ENGINEERING INC.
 4970 VARSITY DRIVE
 LISLE, IL 60532
 patrickengineering.com

SHEET NO. SA17 OF SA37	F.A.P RTE. 2578	SECTION 532B	COUNTY DUPAGE	TOTAL SHEETS 781	SHEET NO. 621
	CONTRACT NO. 60477				
12/3/2010		ILLINOIS FED. AID PROJECT			