


DATE \_\_\_\_\_  
 BY \_\_\_\_\_  
 SURVEYED \_\_\_\_\_  
 PLOTTED \_\_\_\_\_  
 TEMPLATE \_\_\_\_\_  
 NOTE BOOK \_\_\_\_\_  
 AREAS CHECKED \_\_\_\_\_  
 NO. \_\_\_\_\_

DATE \_\_\_\_\_  
 BY \_\_\_\_\_  
 ORIGINAL SURVEY \_\_\_\_\_  
 PLOTTED \_\_\_\_\_  
 TEMPLATE \_\_\_\_\_  
 NOTE BOOK \_\_\_\_\_  
 AREAS CHECKED \_\_\_\_\_  
 NO. \_\_\_\_\_

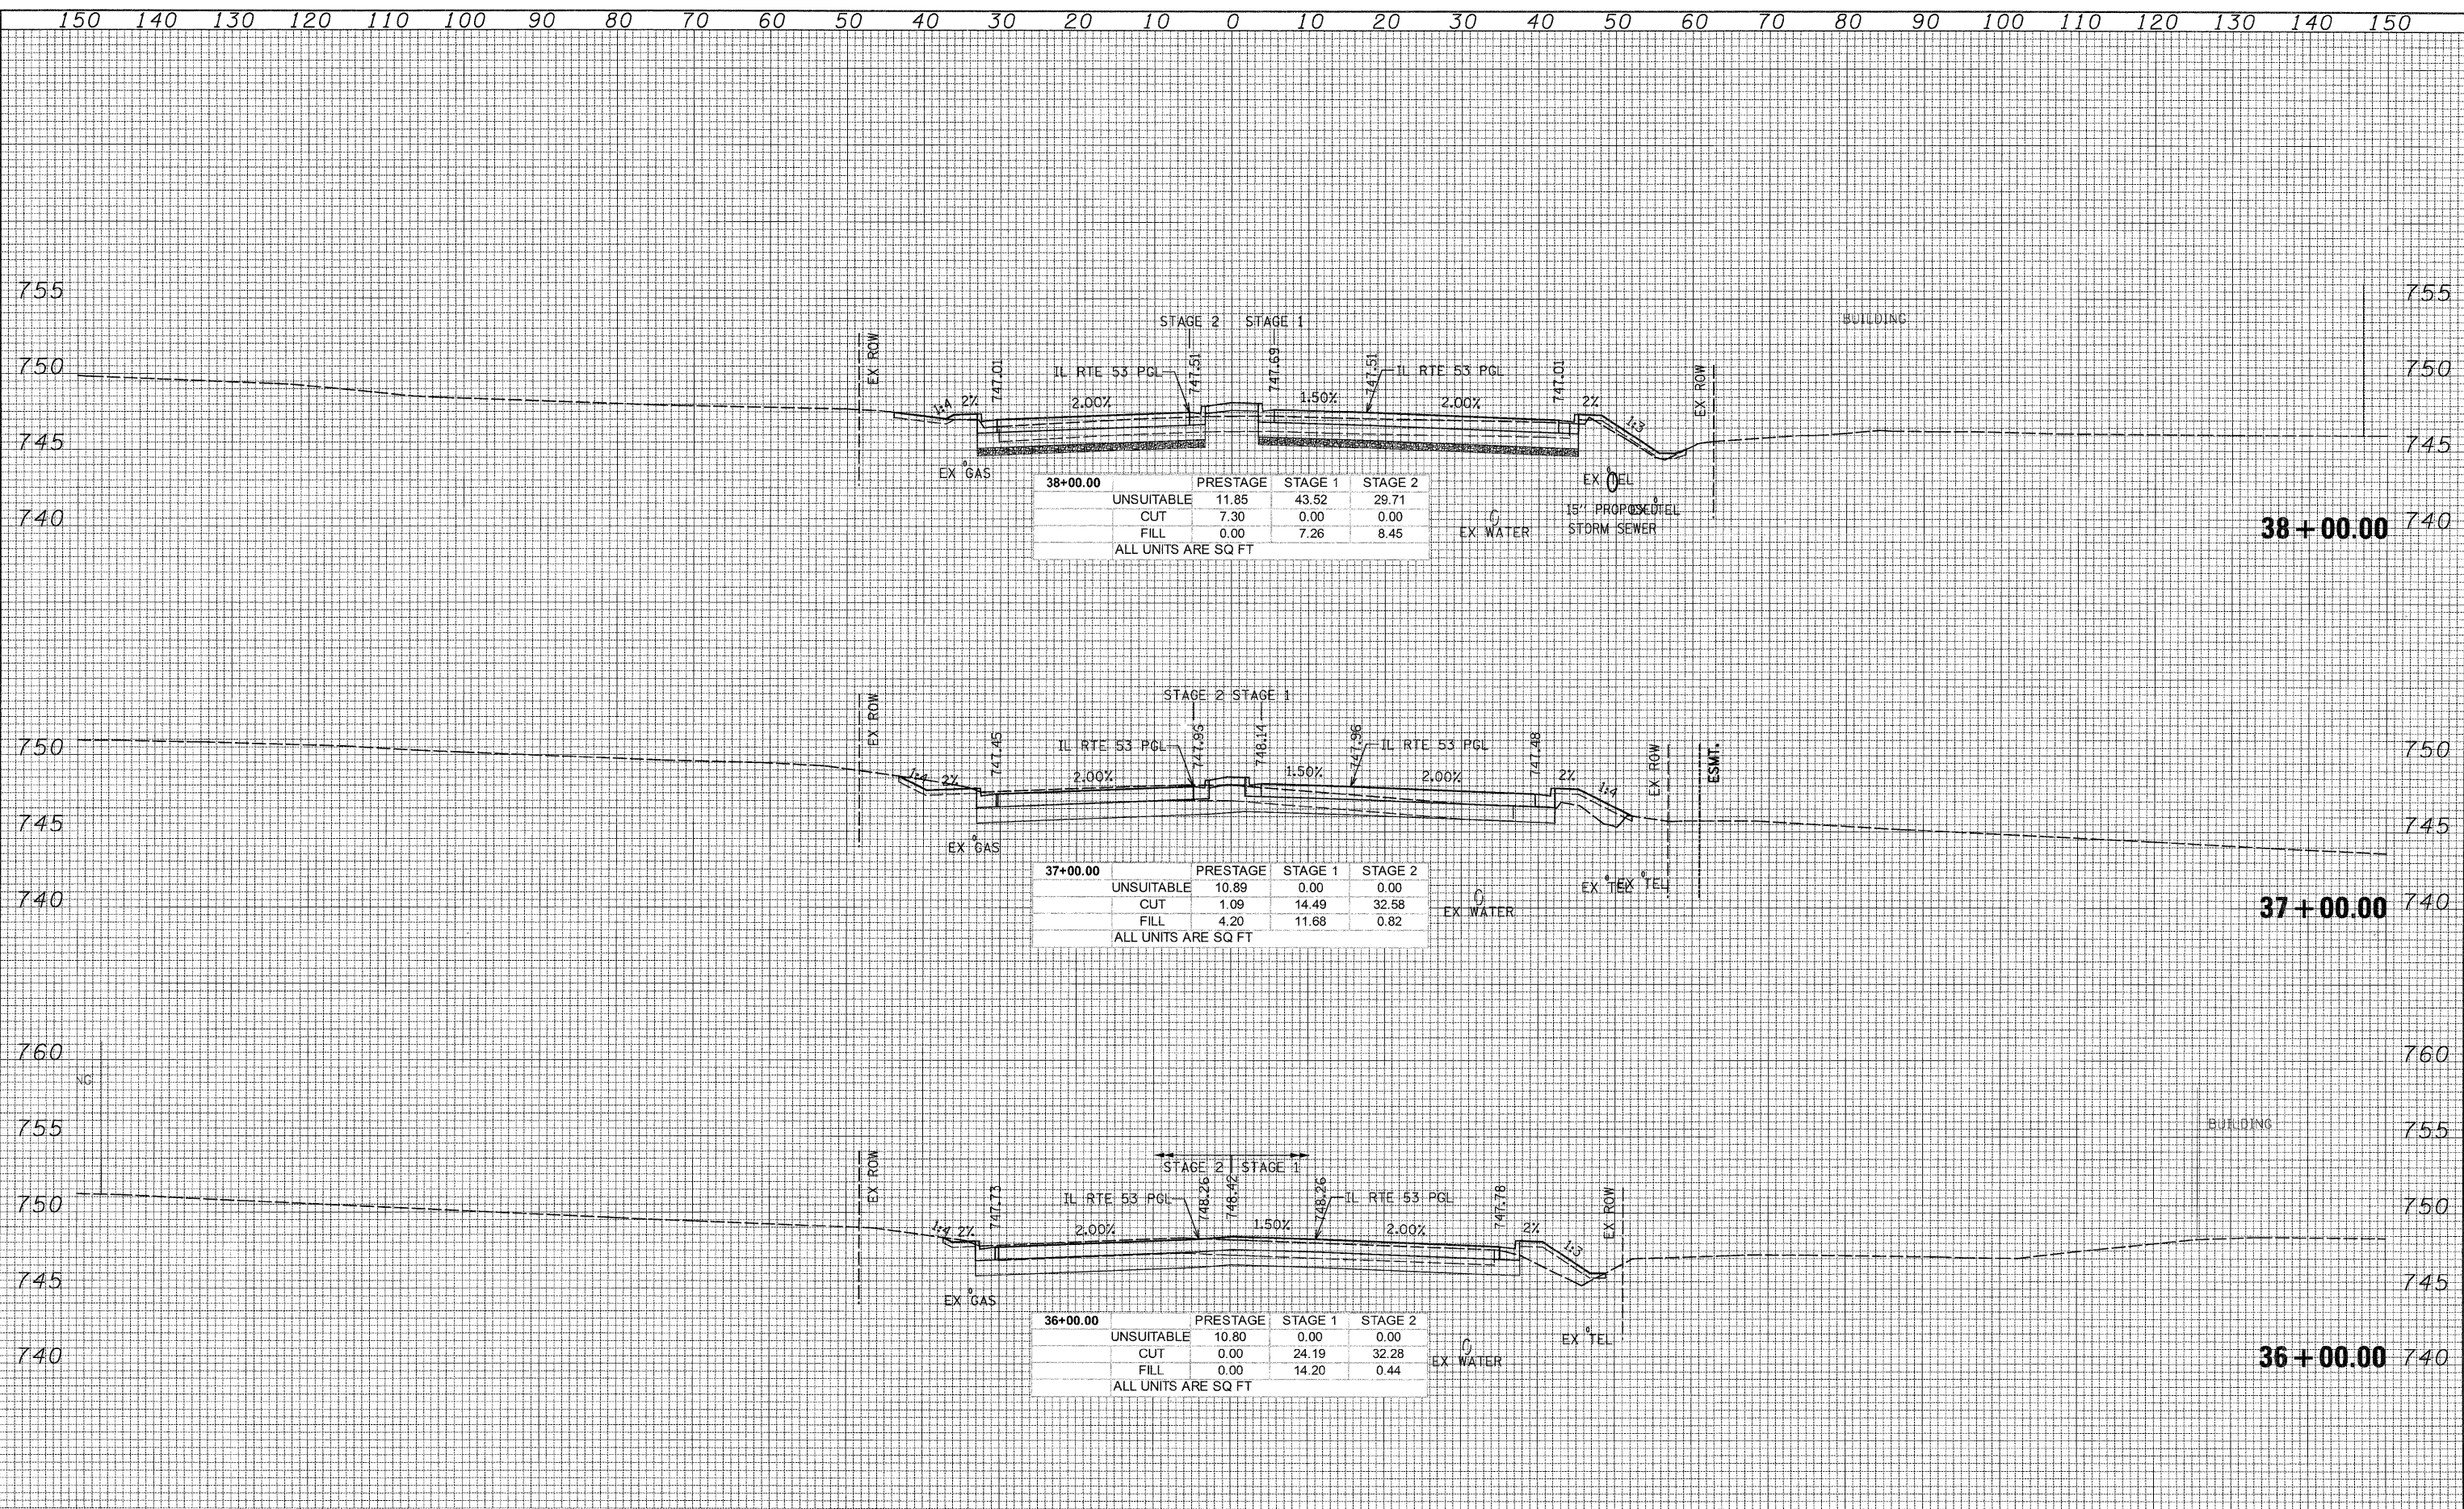

<b>38+00.00</b>	PRESTAGE	STAGE 1	STAGE 2
UNSUITABLE	11.85	43.52	29.71
CUT	7.30	0.00	0.00
FILL	0.00	7.26	8.45
ALL UNITS ARE SQ FT			

<b>37+00.00</b>	PRESTAGE	STAGE 1	STAGE 2
UNSUITABLE	10.89	0.00	0.00
CUT	1.09	14.49	32.58
FILL	4.20	11.68	0.82
ALL UNITS ARE SQ FT			

<b>36+00.00</b>	PRESTAGE	STAGE 1	STAGE 2
UNSUITABLE	10.80	0.00	0.00
CUT	0.00	24.19	32.28
FILL	0.00	14.20	0.44
ALL UNITS ARE SQ FT			

150 140 130 120 110 100 90 80 70 60 50 40 30 20 10 0 10 20 30 40 50 60 70 80 90 100 110 120 130 140 150

**PATRICK ENGINEERING**  
 PATRICK ENGINEERING INC.  
 4970 VARSITY DRIVE  
 LISLE, IL 60532  
 patrickengineering.com

USER NAME = tkoeppen(Rdwy\_Lisle)  
 DESIGNED -  
 DRAWN -  
 CHECKED -  
 DATE - 12/3/2010

REVISED -  
 REVISED -  
 REVISED -  
 REVISED -

**STATE OF ILLINOIS  
 DEPARTMENT OF TRANSPORTATION**

**ILLINOIS ROUTE 53  
 CROSS SECTIONS**  
 SCALE: 1"=10' HORIZ. VERT. SHEET NO. STA. 36+00.00 TO STA. 38+00.00

F.A.U. RTE.	SECTION	COUNTY	TOTAL SHEETS	SHEET NO.
2578	532B	DUPAGE	781	657
FED. ROAD DIST. NO.		ILLINOIS FED. AID PROJECT		
		CONTRACT NO. 60477		

G:\1001\9356 AP (I 53)\Drawings\CADD Sheets\019139797-sht-xxsht-657-748.dgn