


BY: _____ DATE: _____
 SURVEYED _____
 PLOTTED _____
 TEMPLATE _____
 NOTE BOOK _____
 AREAS CHECKED _____
 NO. _____

BY: _____ DATE: _____
 SURVEYED _____
 PLOTTED _____
 TEMPLATE _____
 NOTE BOOK _____
 AREAS CHECKED _____
 NO. _____

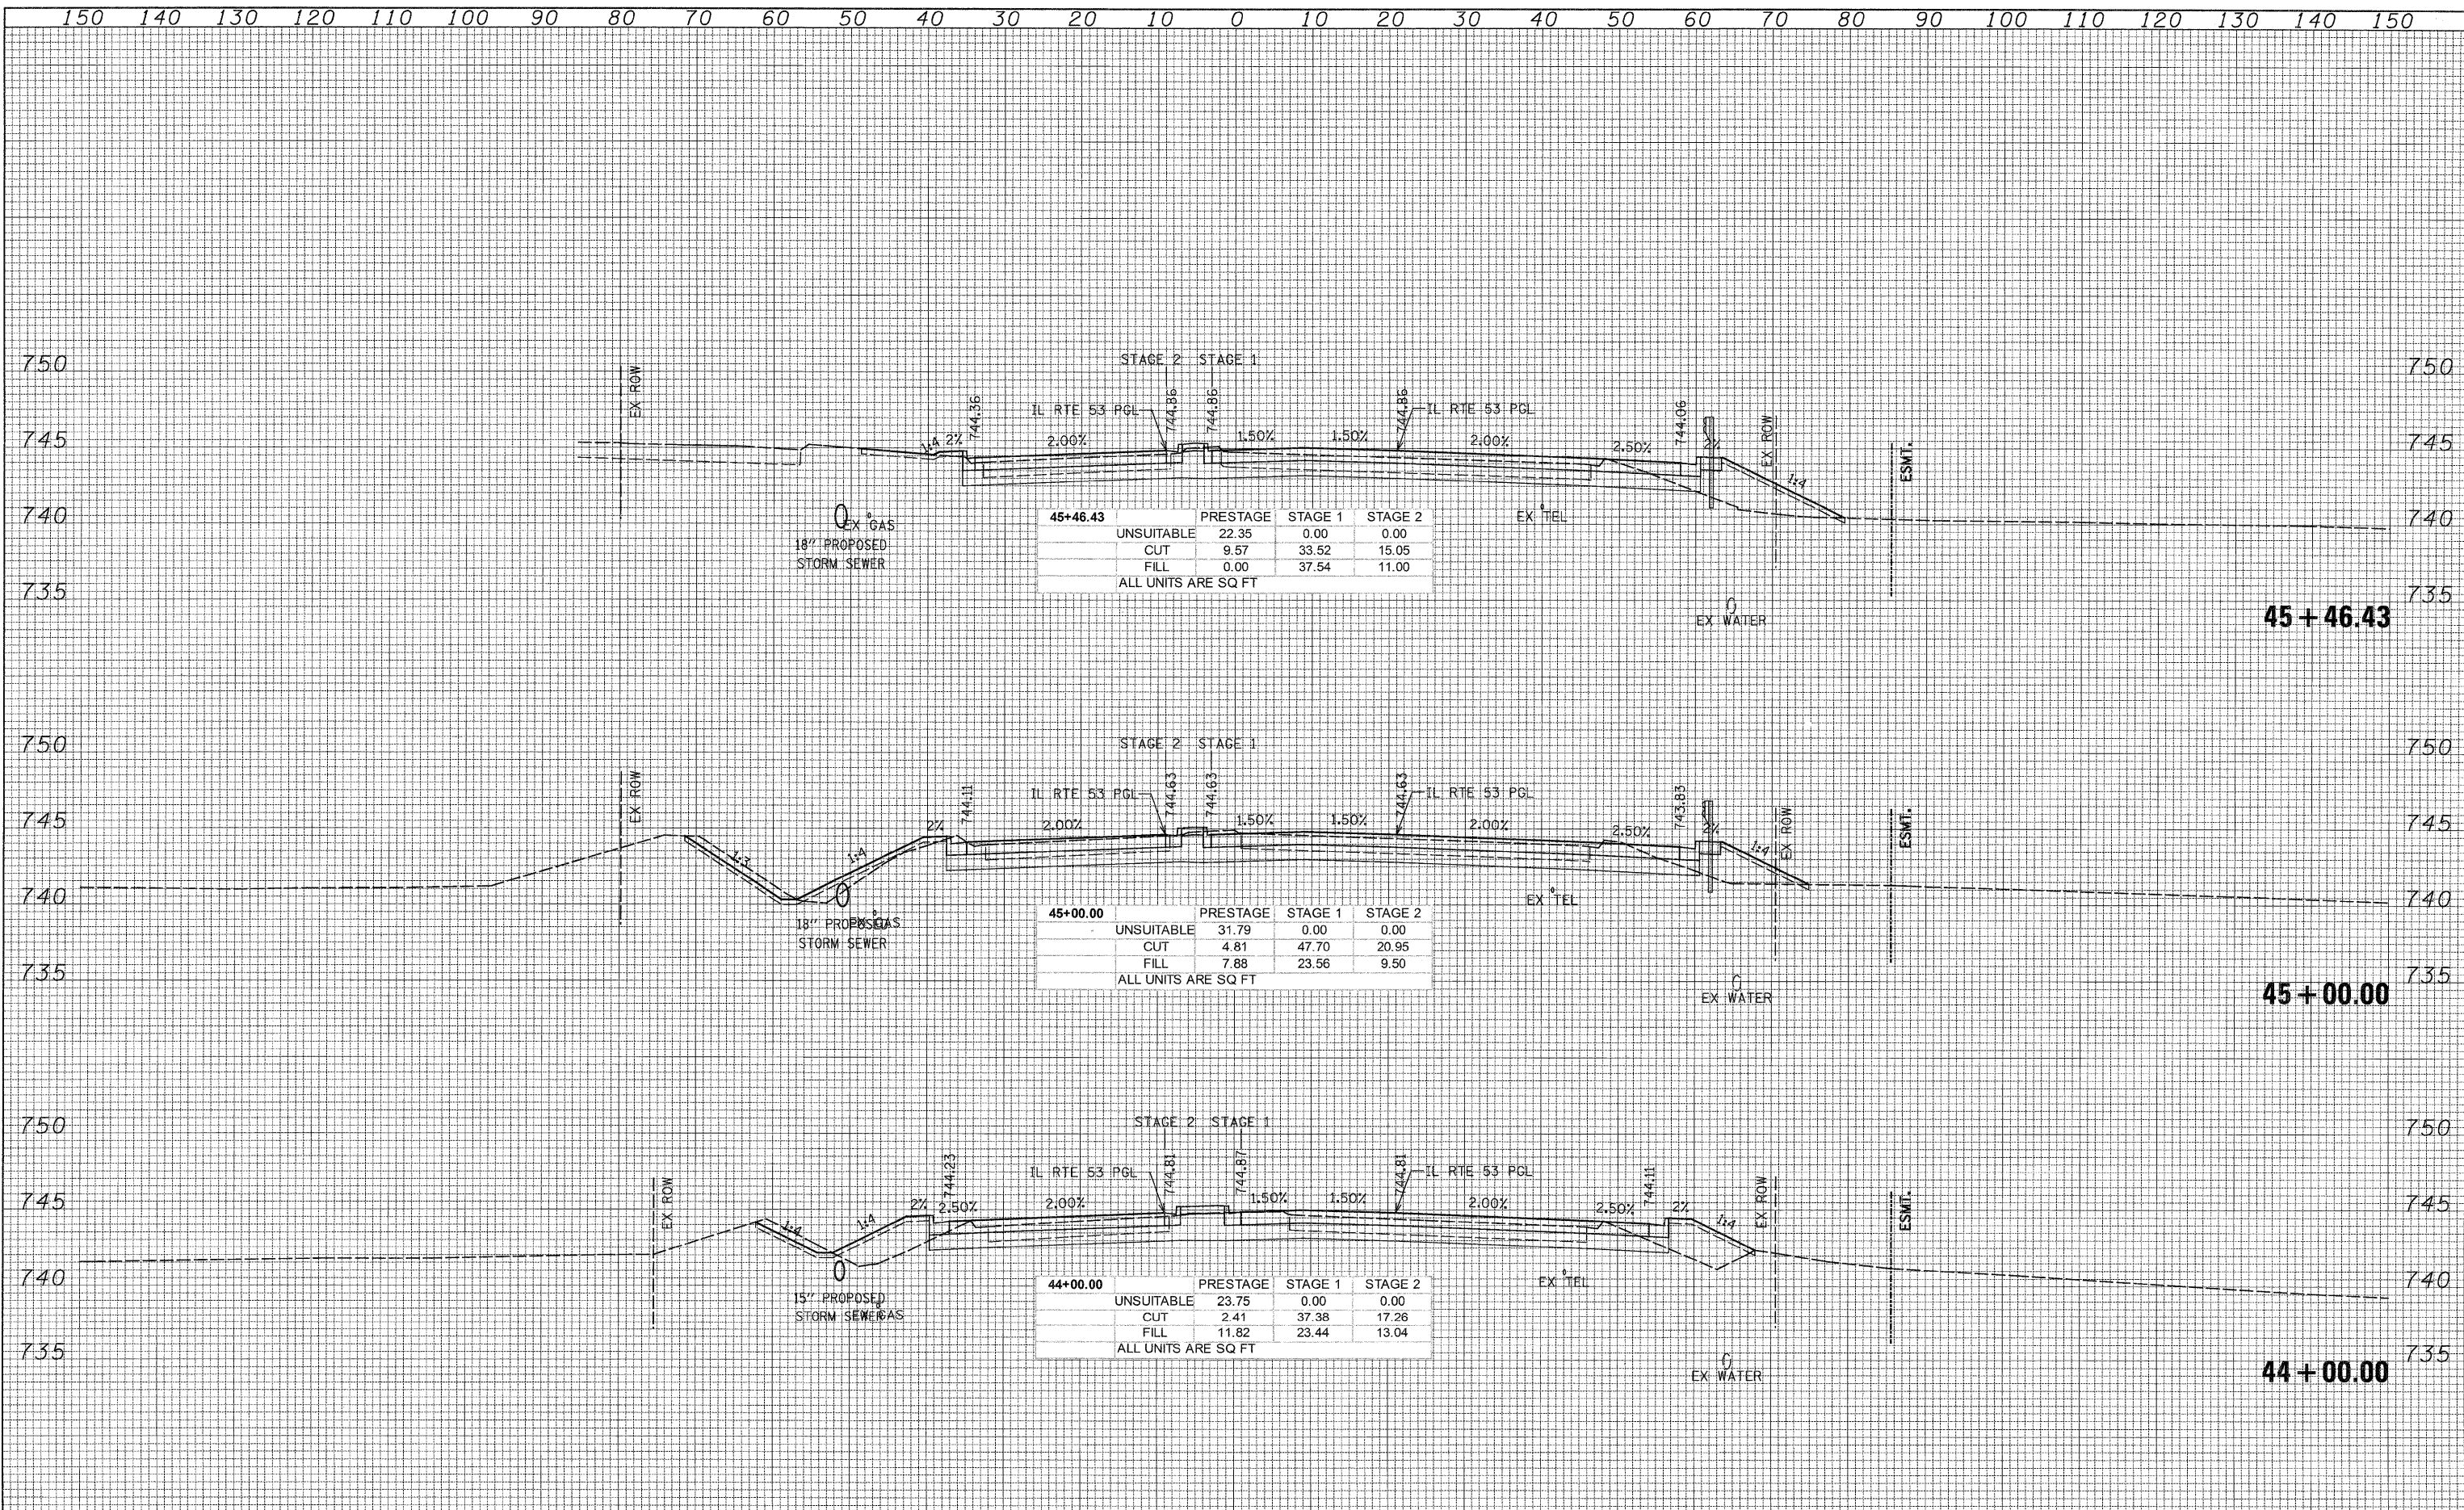

| | | | |
|---------------------|----------|---------|---------|
| 45+46.43 | PRESTAGE | STAGE 1 | STAGE 2 |
| UNSUITABLE | 22.35 | 0.00 | 0.00 |
| CUT | 9.57 | 33.52 | 15.05 |
| FILL | 0.00 | 37.54 | 11.00 |
| ALL UNITS ARE SQ FT | | | |

| | | | |
|---------------------|----------|---------|---------|
| 45+00.00 | PRESTAGE | STAGE 1 | STAGE 2 |
| UNSUITABLE | 31.79 | 0.00 | 0.00 |
| CUT | 4.81 | 47.70 | 20.95 |
| FILL | 7.88 | 23.56 | 9.50 |
| ALL UNITS ARE SQ FT | | | |

| | | | |
|---------------------|----------|---------|---------|
| 44+00.00 | PRESTAGE | STAGE 1 | STAGE 2 |
| UNSUITABLE | 23.75 | 0.00 | 0.00 |
| CUT | 2.41 | 37.38 | 17.26 |
| FILL | 11.82 | 23.44 | 13.04 |
| ALL UNITS ARE SQ FT | | | |

150 140 130 120 110 100 90 80 70 60 50 40 30 20 10 0 10 20 30 40 50 60 70 80 90 100 110 120 130 140 150

PATRICK ENGINEERING INC.
 4670 VARSITY DRIVE
 LISLE, IL 60532
 patrickengineering.com

USER NAME = tkoeppen(Pdwy_Lisle)
 PLOT SCALE = 10,0000' / IN.
 PLOT DATE = 12/3/2010

DESIGNED -
 DRAWN -
 CHECKED -
 DATE - 12/3/2010

REVISED -
 REVISED -
 REVISED -
 REVISED -

**STATE OF ILLINOIS
 DEPARTMENT OF TRANSPORTATION**

**ILLINOIS ROUTE 53
 CROSS SECTIONS**

SCALE: 1"=10' HORIZ. 1/2"=5' VERT. SHEET NO. STA. 44+00.00 TO STA. 45+46.43

| | | | | |
|---------------------|---------|---------------------------|--------------|-----------|
| F.A.U. RTE. | SECTION | COUNTY | TOTAL SHEETS | SHEET NO. |
| 2578 | 532B | DUPAGE | 781 | 660 |
| FED. ROAD DIST. NO. | | ILLINOIS FED. AID PROJECT | | |
| | | CONTRACT NO. 60477 | | |

D:\1001\9356_A0_0153\Drawings\CADD Sheets\019139797-sht-xssht_657-748.dgn