


DATE \_\_\_\_\_  
 BY \_\_\_\_\_  
 SURVEYED \_\_\_\_\_  
 PLOTTED \_\_\_\_\_  
 TEMPLATE \_\_\_\_\_  
 NOTE BOOK \_\_\_\_\_  
 AREAS CHECKED \_\_\_\_\_  
 NO. \_\_\_\_\_

DATE \_\_\_\_\_  
 BY \_\_\_\_\_  
 SURVEYED \_\_\_\_\_  
 PLOTTED \_\_\_\_\_  
 TEMPLATE \_\_\_\_\_  
 NOTE BOOK \_\_\_\_\_  
 AREAS CHECKED \_\_\_\_\_  
 NO. \_\_\_\_\_

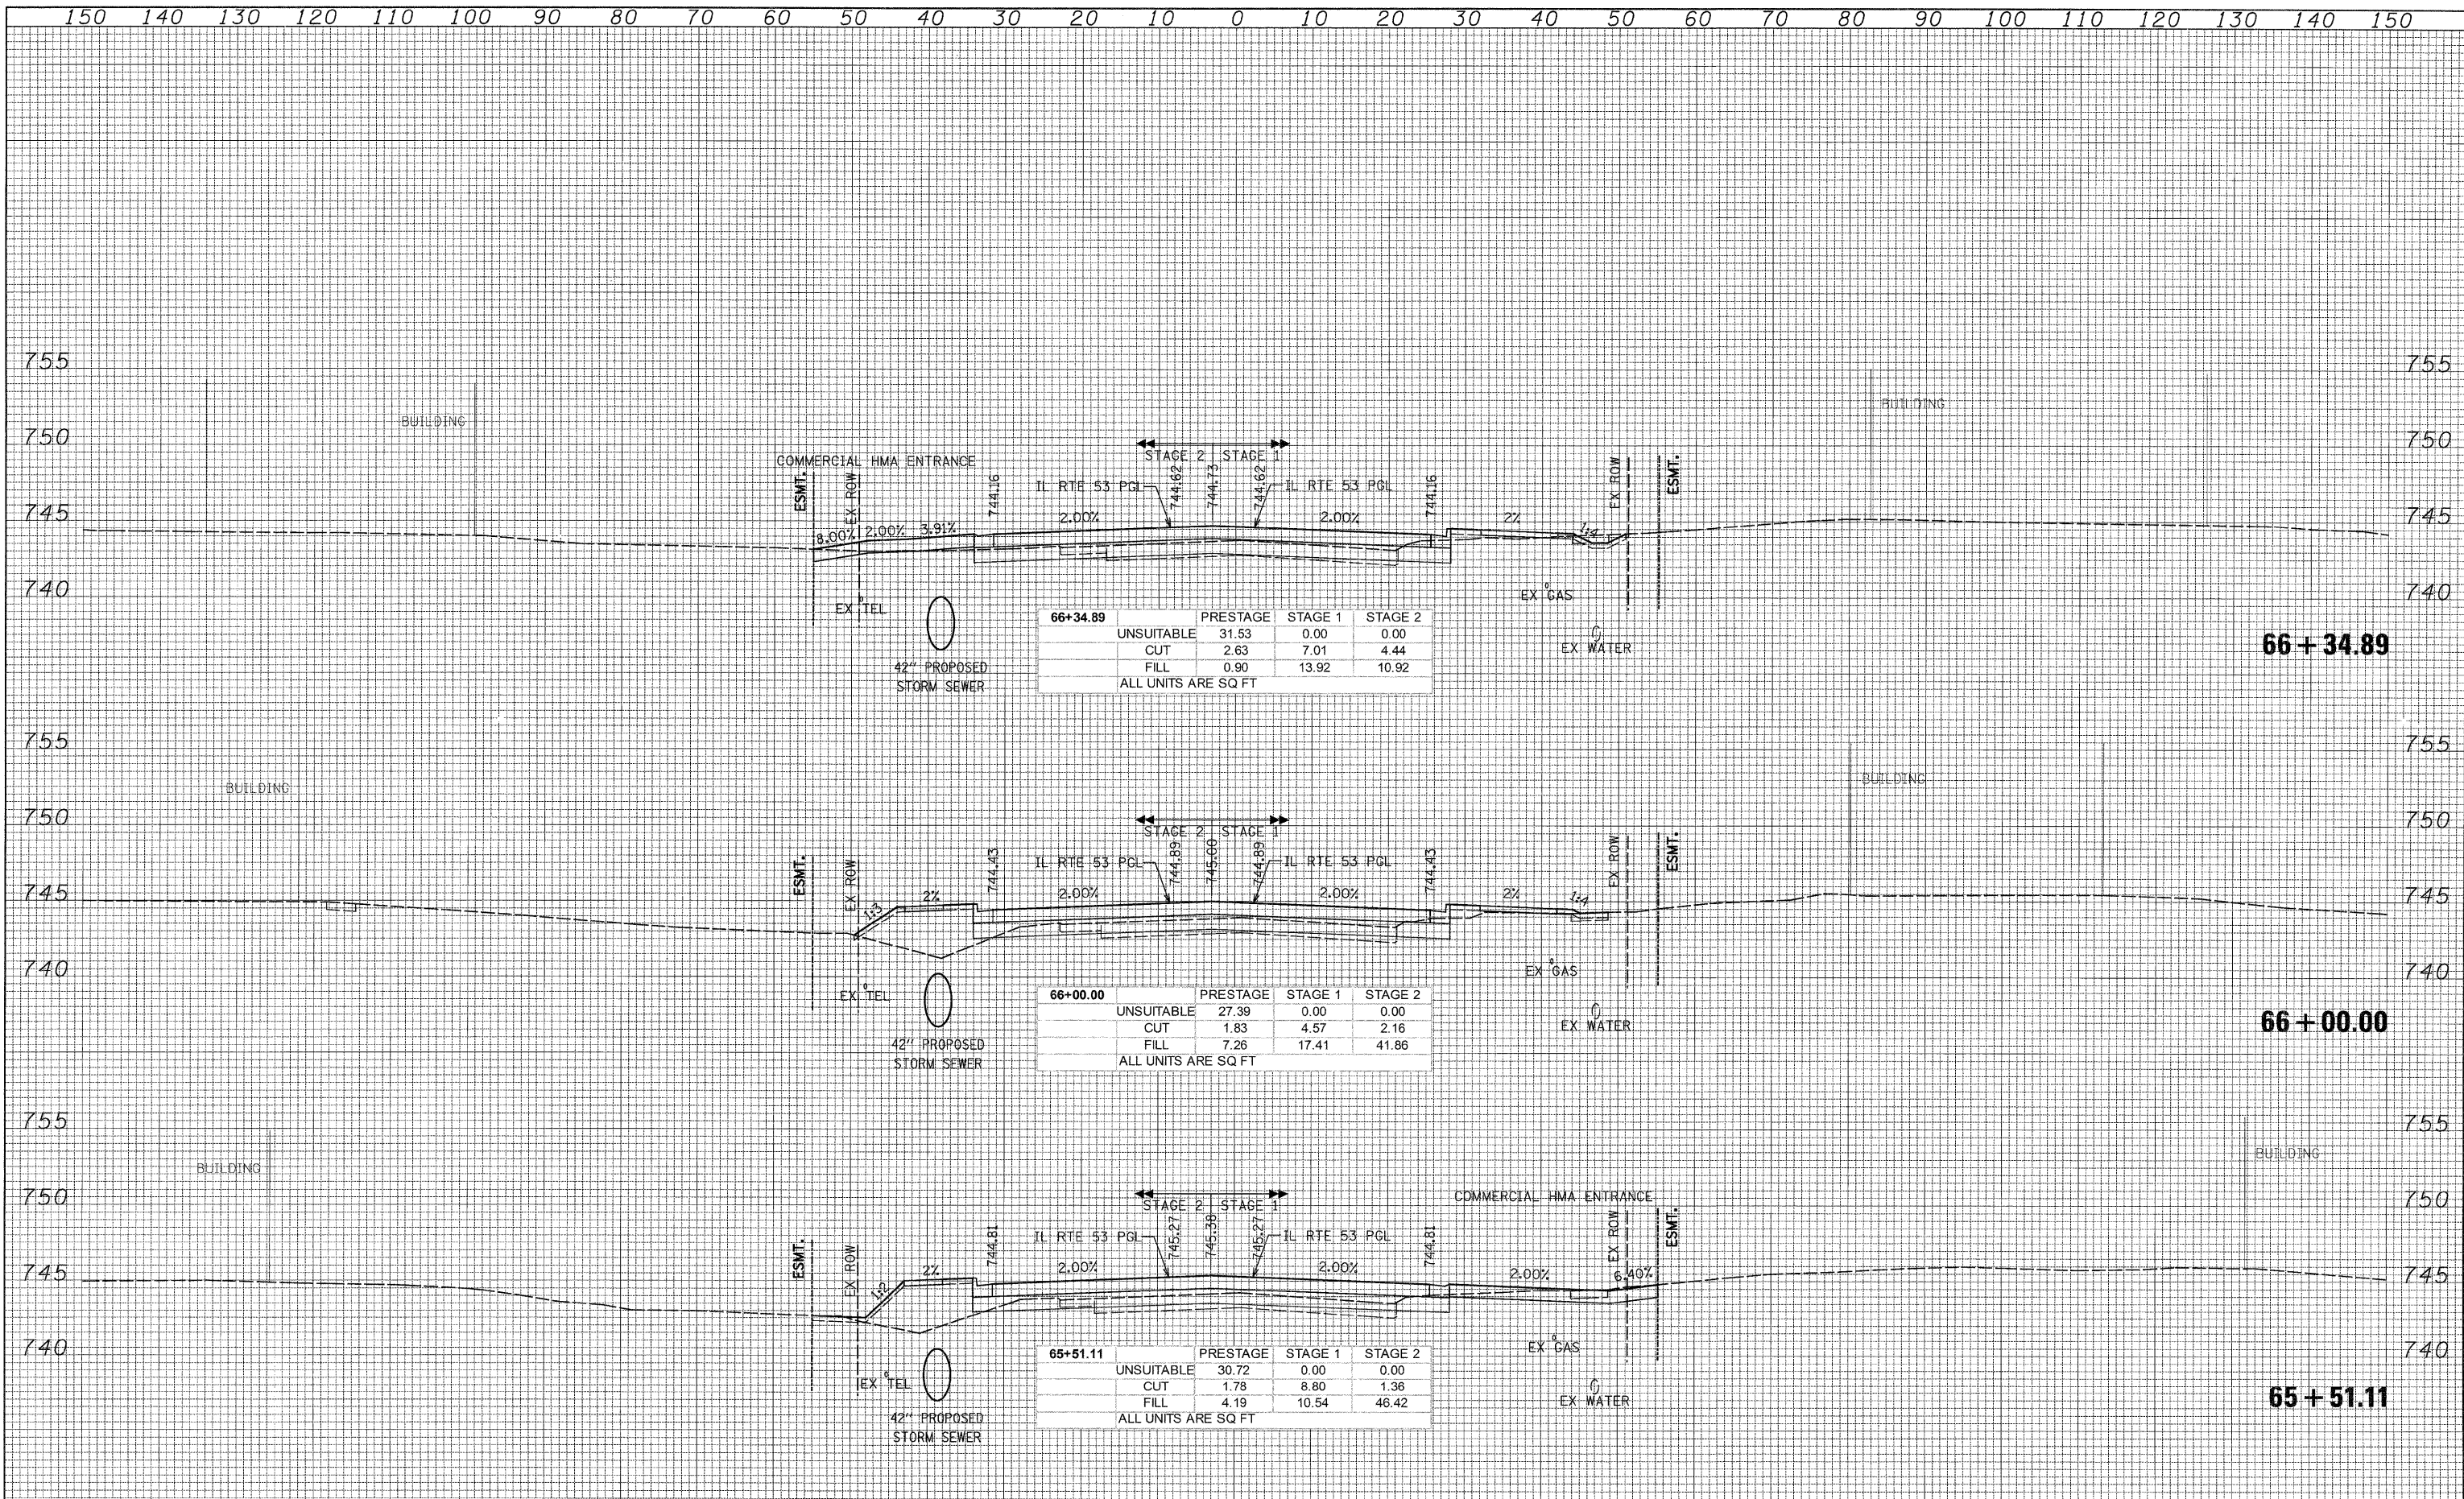

<b>66+34.89</b>	PRESTAGE	STAGE 1	STAGE 2
UNSUITABLE	31.53	0.00	0.00
CUT	2.63	7.01	4.44
FILL	0.90	13.92	10.92
ALL UNITS ARE SQ FT			

<b>66+00.00</b>	PRESTAGE	STAGE 1	STAGE 2
UNSUITABLE	27.39	0.00	0.00
CUT	1.83	4.57	2.16
FILL	7.26	17.41	41.86
ALL UNITS ARE SQ FT			

<b>65+51.11</b>	PRESTAGE	STAGE 1	STAGE 2
UNSUITABLE	30.72	0.00	0.00
CUT	1.78	8.80	1.36
FILL	4.19	10.54	46.42
ALL UNITS ARE SQ FT			

150 140 130 120 110 100 90 80 70 60 50 40 30 20 10 0 10 20 30 40 50 60 70 80 90 100 110 120 130 140 150

**PATRICK ENGINEERING INC.**  
 4670 VARSITY DRIVE  
 LISLE, IL 60532  
 patrickengineering.com

USER NAME = tkoepen(Rdwy\_Ls1a)  
 DESIGNED -  
 DRAWN -  
 CHECKED -  
 PLOT DATE = 12/3/2010  
 DATE - 12/3/2010

REVISED -  
 REVISED -  
 REVISED -  
 REVISED -

**STATE OF ILLINOIS  
 DEPARTMENT OF TRANSPORTATION**

**ILLINOIS ROUTE 53  
 CROSS SECTIONS**  
 SCALE: 1"=10' HORIZ. 1"=5' VERT. SHEET NO. STA. 65+51.11 TO STA. 66+34.89

F.A.U. RTE.	SECTION	COUNTY	TOTAL SHEETS	SHEET NO.
2578	532B	DUPAGE	781	672
FED. ROAD DIST. NO. ILLINOIS FED. AID PROJECT			CONTRACT NO. 60477	

G:\1001\9356\_A0 (IL53)\Drawings\CADD Sheets\019139797-sht-xssht\_657-749.dgn