


DATE	
BY	
ORIGINAL SURVEY	
SURVEYED	
PLOTTED	
TEMPLATE	
NOTE BOOK	
NO.	
AREAS CHECKED	

DATE	
BY	
ORIGINAL SURVEY	
SURVEYED	
PLOTTED	
TEMPLATE	
NOTE BOOK	
NO.	
AREAS CHECKED	

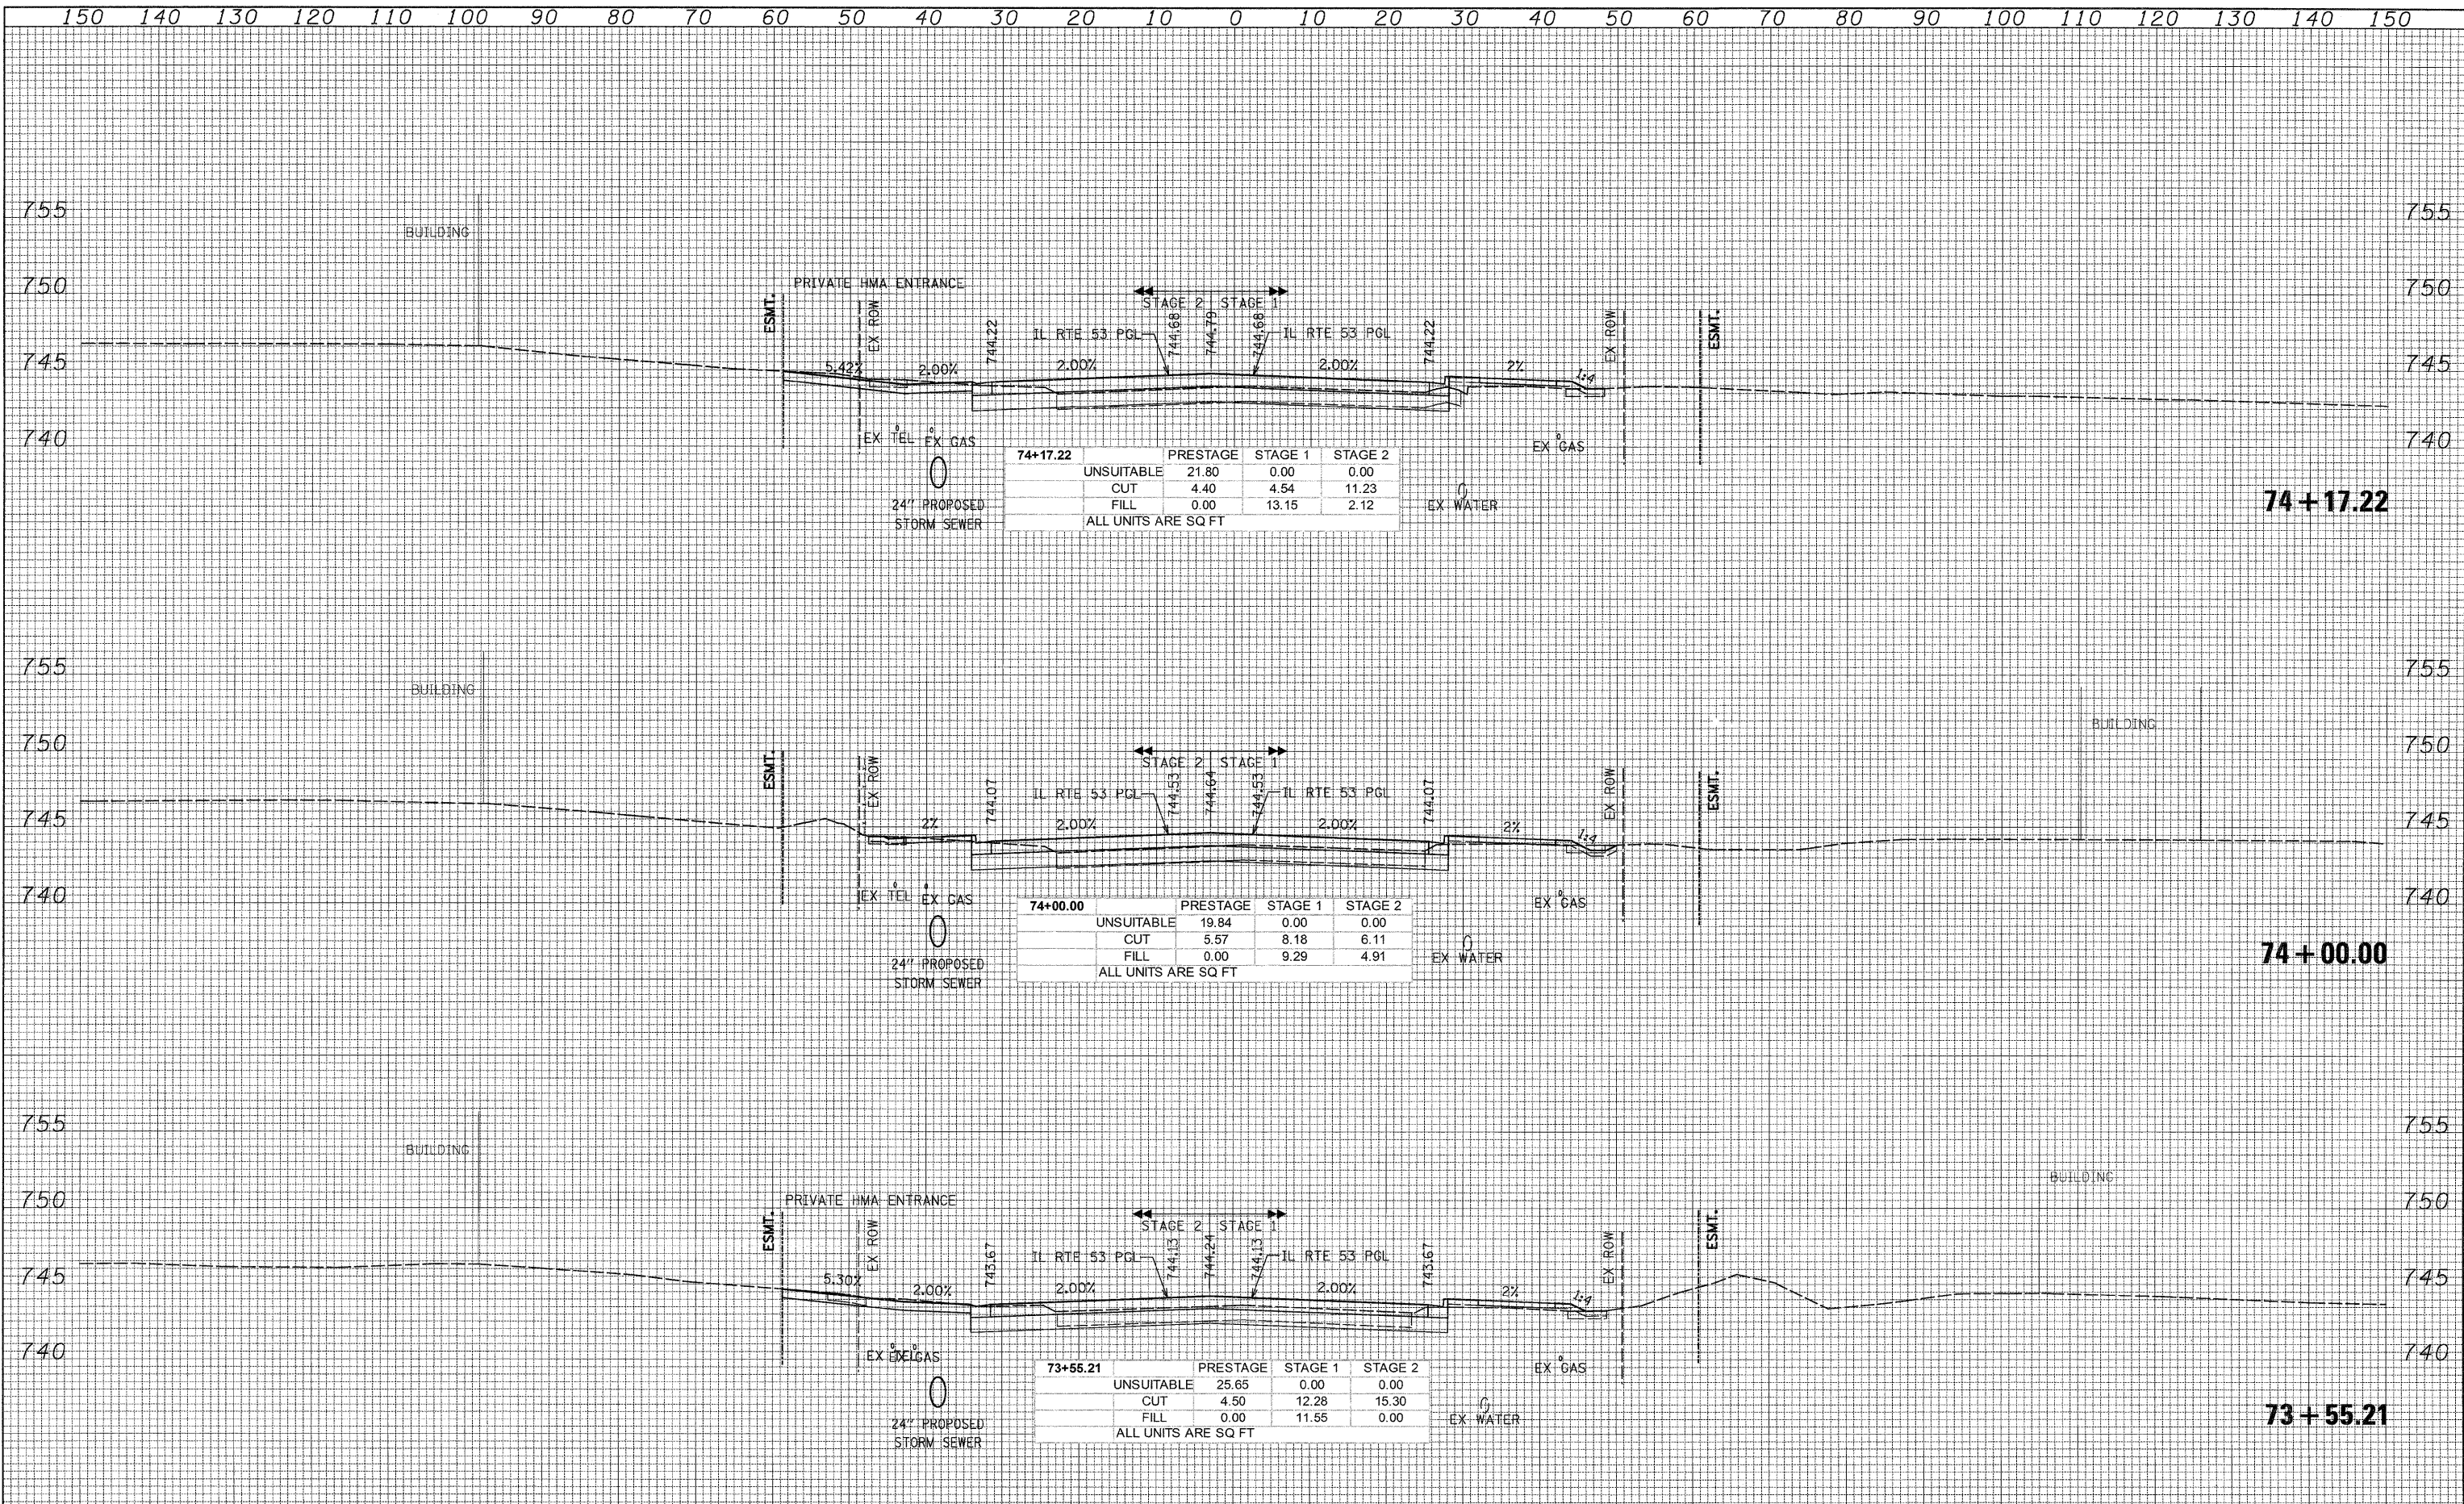

74+17.22			
UNSUITABLE	PRESTAGE	STAGE 1	STAGE 2
21.80	0.00	0.00	0.00
CUT	4.40	4.54	11.23
FILL	0.00	13.15	2.12
ALL UNITS ARE SQ FT			

74+00.00			
UNSUITABLE	PRESTAGE	STAGE 1	STAGE 2
19.84	0.00	0.00	0.00
CUT	5.57	8.18	6.11
FILL	0.00	9.29	4.91
ALL UNITS ARE SQ FT			

73+55.21			
UNSUITABLE	PRESTAGE	STAGE 1	STAGE 2
25.65	0.00	0.00	0.00
CUT	4.50	12.28	15.30
FILL	0.00	11.55	0.00
ALL UNITS ARE SQ FT			

PATRICK ENGINEERING INC. 4970 VARSITY DRIVE LISLE, IL 60532 patrickengineering.com	USER NAME = tkoeppen(Rdwy.Lisle) PLOT SCALE = 10.0000' / IN. PLOT DATE = 12/3/2010	DESIGNED - DRAWN - CHECKED - DATE - 12/3/2010	REVISED - REVISED - REVISED - REVISED -	STATE OF ILLINOIS DEPARTMENT OF TRANSPORTATION	ILLINOIS ROUTE 53 CROSS SECTIONS	F.A.U. RTE. 257B SECTION 532B COUNTY DUPAGE TOTAL SHEETS 781 SHEET NO. 676 CONTRACT NO. 60477 FED. ROAD DIST. NO. [ILLINOIS] FED. AID PROJECT
	SCALE: 1"=10' HORIZ. 1"=5' VERT. SHEET NO. STA. 73+55.21 TO STA. 74+17.22					

G:\1001\9356_A0_IL53\Drawings\CADD Sheets\019139797-ehf-xshft.657-748.dgn