


DATE	
BY	
SURVEYED	
PLOTTED	
TEMPLATE	
NOTE BOOK	
AREAS CHECKED	
NO.	

DATE	
BY	
SURVEYED	
PLOTTED	
TEMPLATE	
NOTE BOOK	
AREAS CHECKED	
NO.	

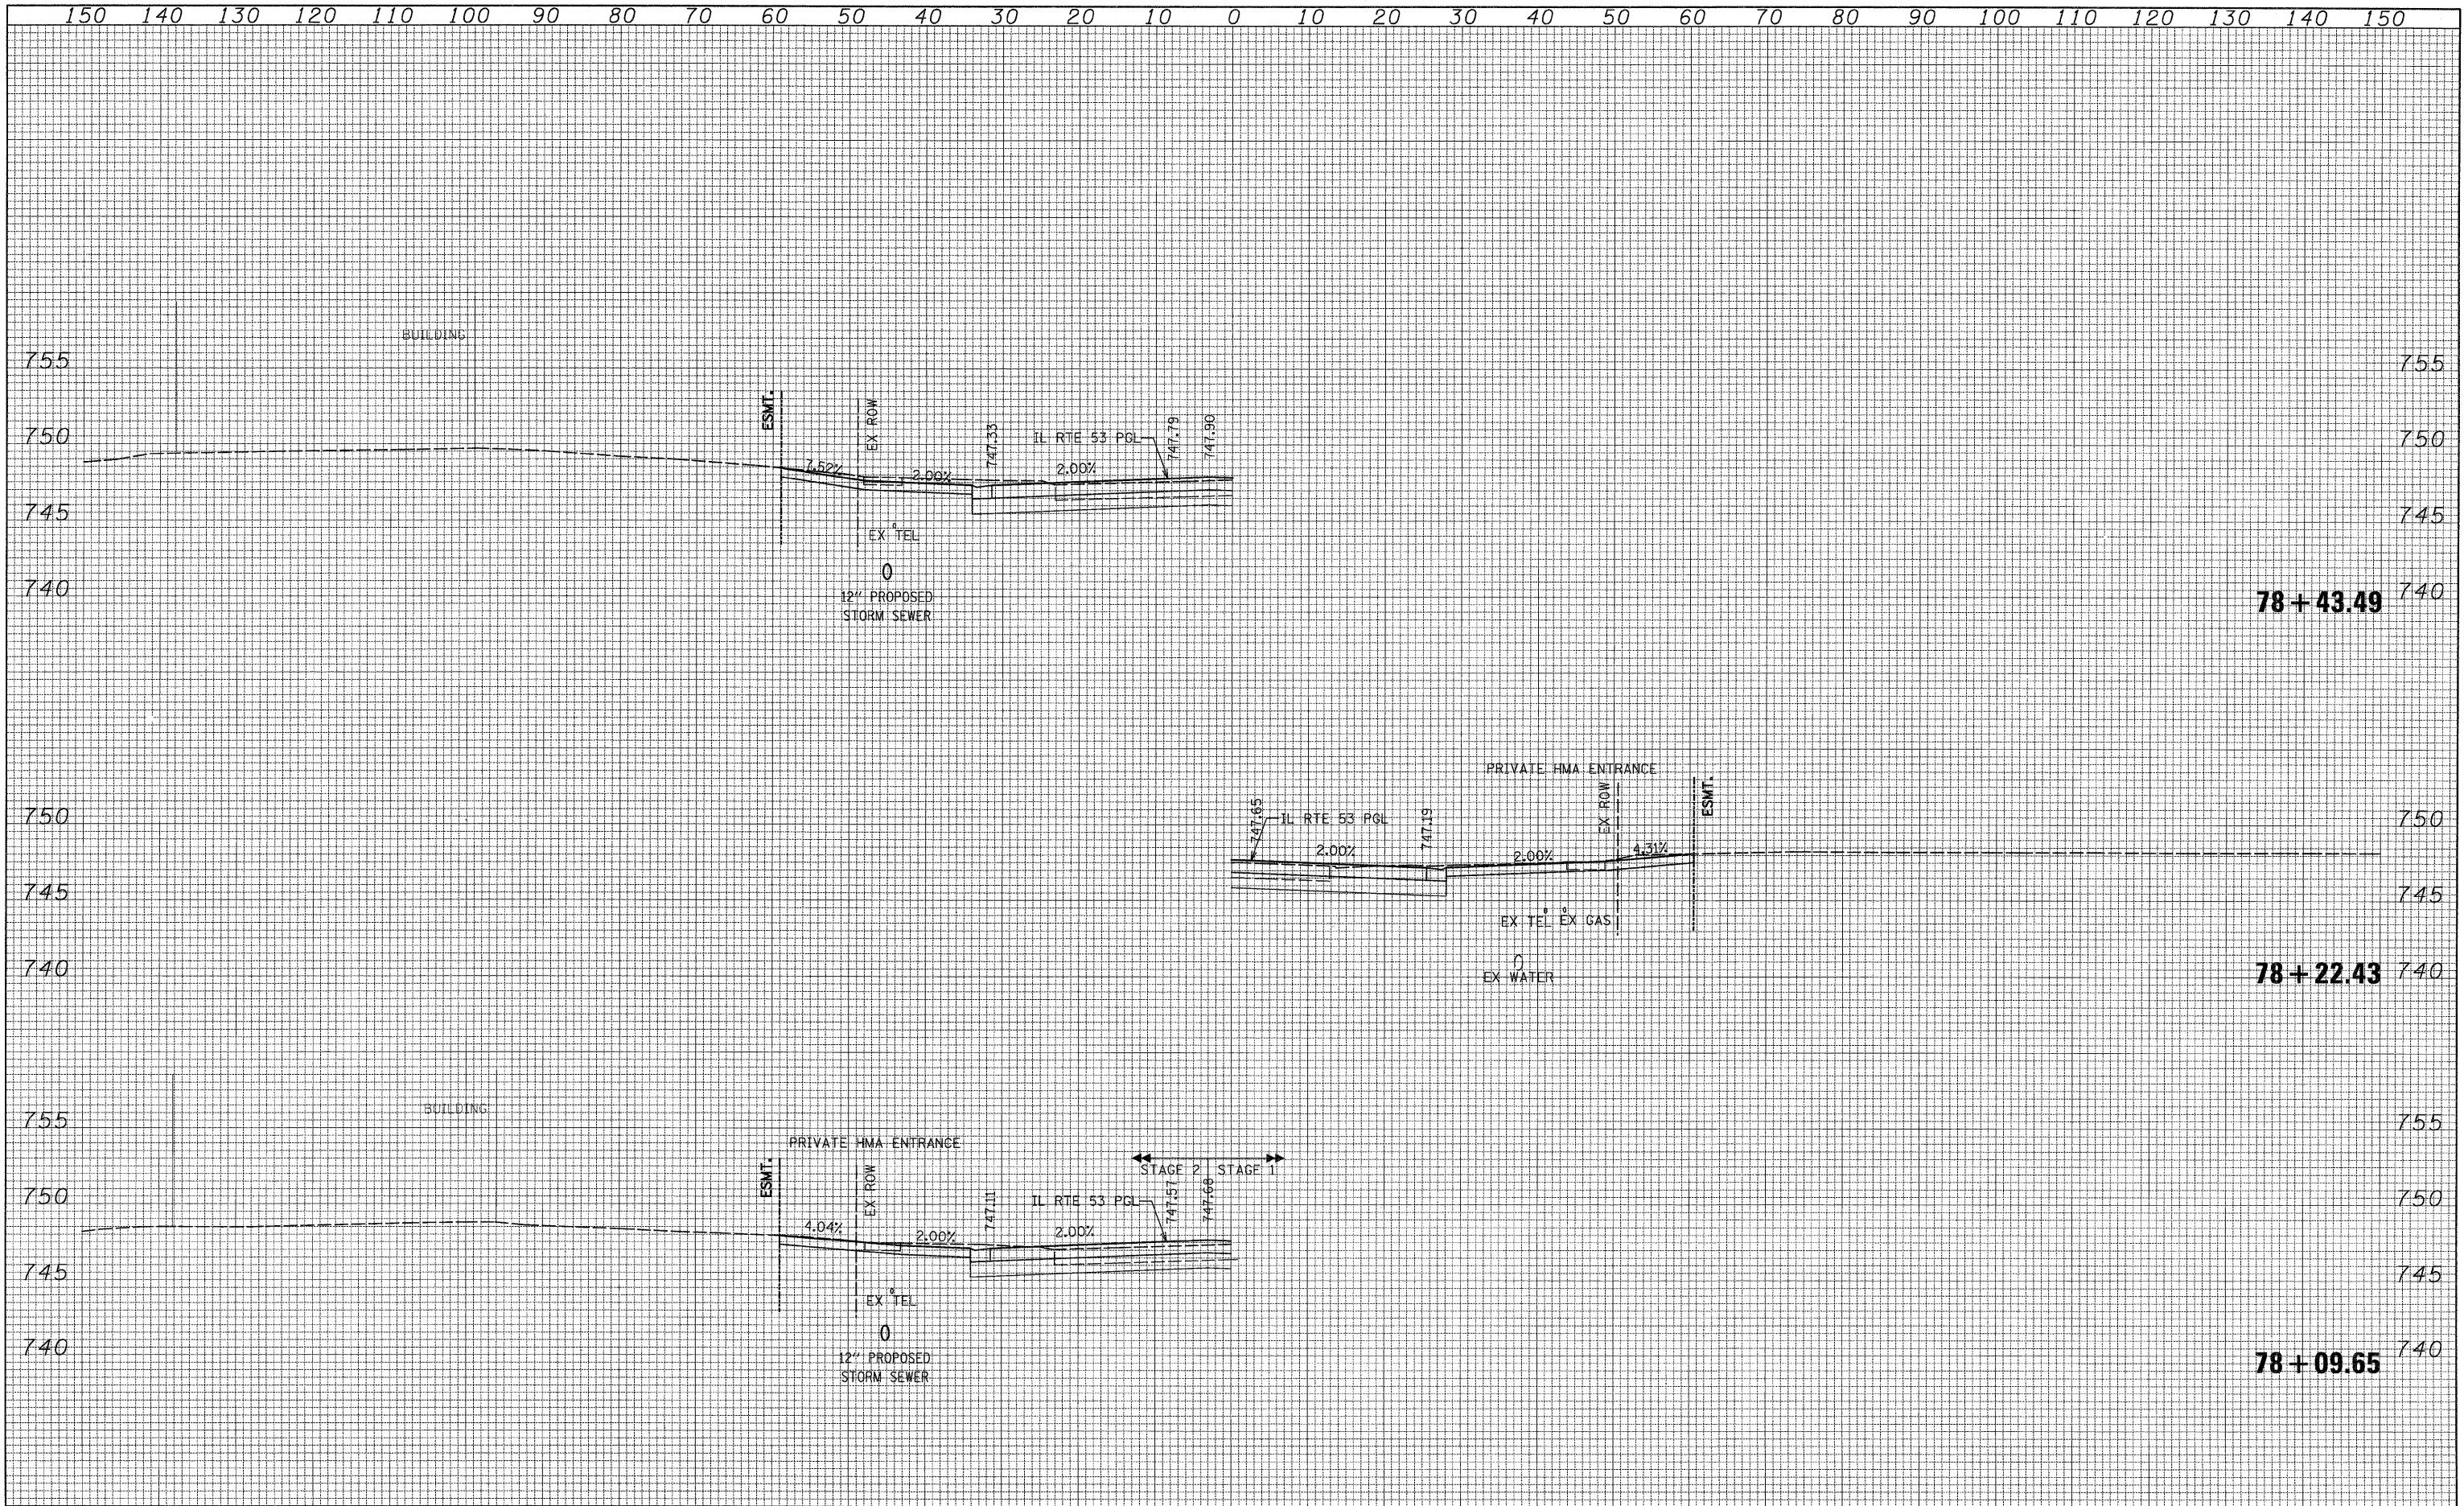

150	140	130	120	110	100	90	80	70	60	50	40	30	20	10	0	10	20	30	40	50	60	70	80	90	100	110	120	130	140	150
PATRICK ENGINEERING INC. 4870 VARSITY DRIVE LISLE, IL 60532 patrickengineering.com		USER NAME = tkoeppan(Rdwy_Lisle) PLOT SCALE = 10.0000' / IN. PLOT DATE = 12/3/2010	DESIGNED - DRAWN - CHECKED - DATE - 12/3/2010	REVISED - REVISED - REVISED - REVISED -	STATE OF ILLINOIS DEPARTMENT OF TRANSPORTATION		ILLINOIS ROUTE 53 CROSS SECTIONS		F.A.U. RTE. 2578 SECTION 532B COUNTY DUPAGE TOTAL SHEETS 781 SHEET NO. 679	SHEET NO. STA. 78+09.65 TO STA. 78+43.49		SCALE: 1/2"=10' HORIZ. 1/2"=5' VERT.		CONTRACT NO. 60477 FED. ROAD DIST. NO. ILLINOIS FED. AID PROJECT																

D:\1001\9386_A0_01\53\Drawings\CADD Sheets\19139797-ht-xshet-657-748.dgn