


150 140 130 120 110 100 90 80 70 60 50 40 30 20 10 0 10 20 30 40 50 60 70 80 90 100 110 120 130 140 150

DATE	
BY	
FINAL SURVEY	
PLOTTED	
TEMPLATE	
NOTE BOOK	
AREAS CHECKED	
NO.	

DATE	
BY	
ORIGINAL SURVEY	
PLOTTED	
TEMPLATE	
NOTE BOOK	
AREAS CHECKED	
NO.	

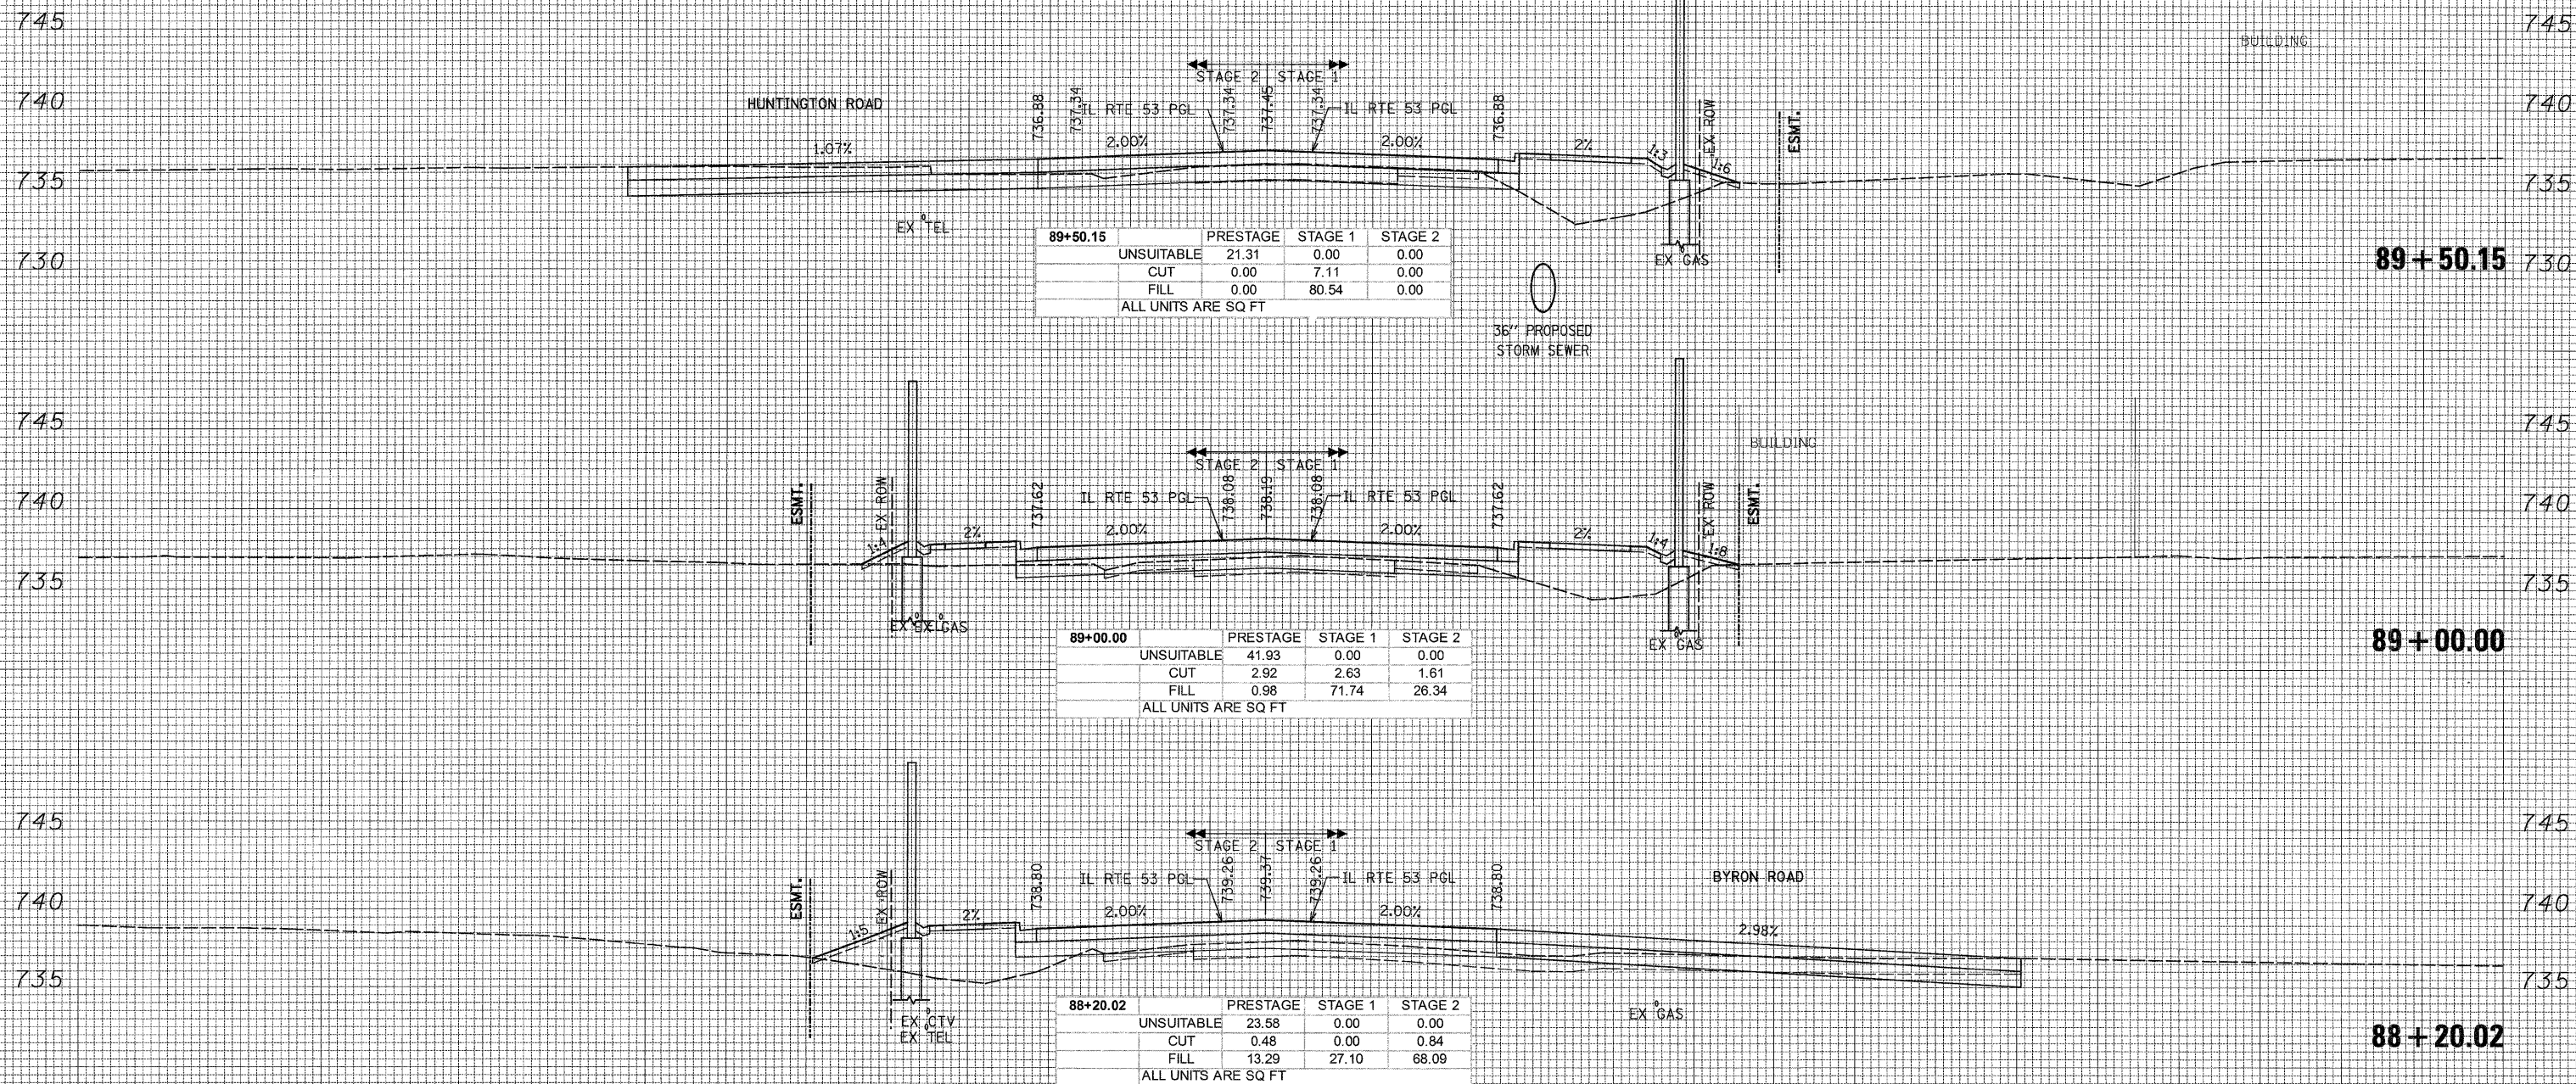

150 140 130 120 110 100 90 80 70 60 50 40 30 20 10 0 10 20 30 40 50 60 70 80 90 100 110 120 130 140 150

<p>PATRICK ENGINEERING INC. 4970 VARSITY DRIVE LISLE, IL 60532 patrickengineering.com</p>	USER NAME = tkoeppen(Rdwy.Lisle)	DESIGNED -	REVISED -	STATE OF ILLINOIS DEPARTMENT OF TRANSPORTATION	ILLINOIS ROUTE 53 CROSS SECTIONS	F.A.U. RTE. 2578	SECTION 532B	COUNTY DUPAGE	TOTAL SHEETS 781	SHEET NO. 686		
	PLOT SCALE = 1/8" = 10' / IN.	DRAWN -	REVISED -			SHEET NO.	STA. 88+20.02 TO STA. 89+50.15	FED. ROAD DIST. NO.	ILLINOIS FED. AID PROJECT	CONTRACT NO. 60477		
	PLOT DATE = 12/3/2010	CHECKED -	REVISED -									
	DATE = 12/3/2010	DATE = 12/3/2010	REVISED -									

Q:\IDOT\9356_A02 (IL53)\Drawings\CADD Sheets\019139797-ah-t-xsh-t.657-748.dgn