


DATE _____
 BY _____
 SURVEYED _____
 PLOTTED _____
 NOTE BOOK _____
 AREAS CHECKED _____
 NO. _____

DATE _____
 BY _____
 SURVEYED _____
 PLOTTED _____
 NOTE BOOK _____
 AREAS CHECKED _____
 NO. _____

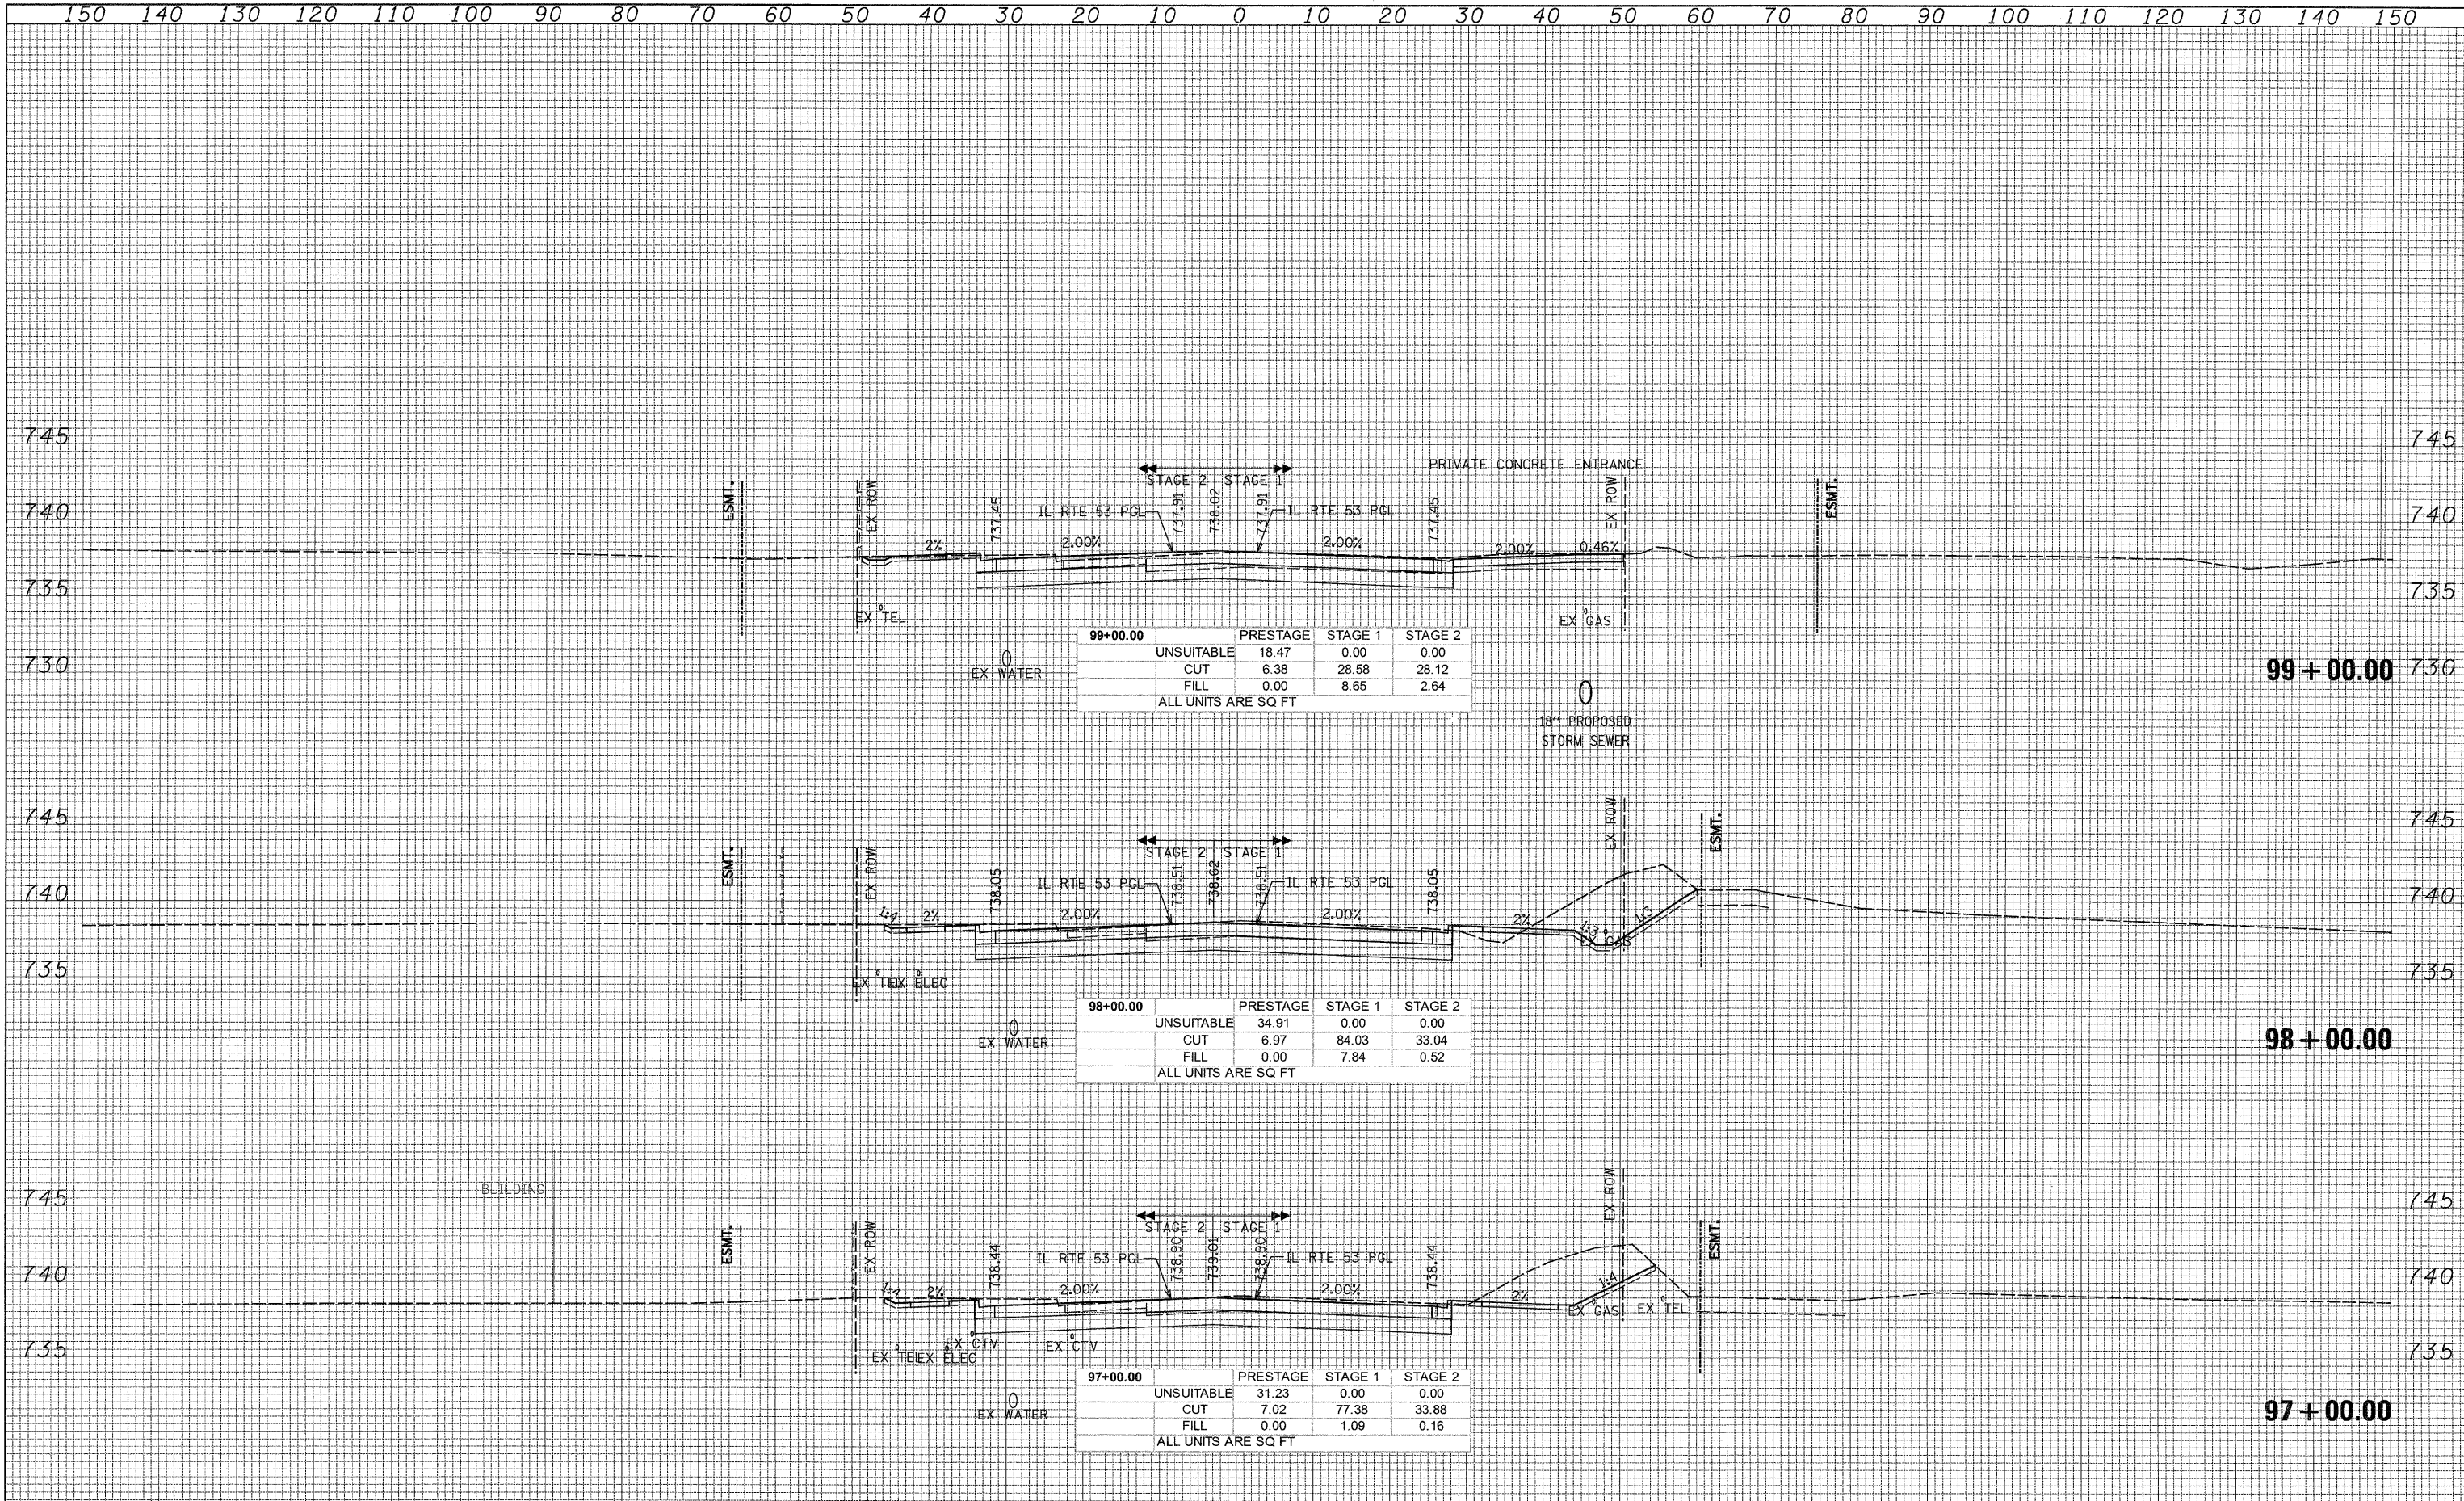

PATRICK ENGINEERING INC. 4670 VARSITY DRIVE LISLE, IL 60532 patrickengineering.com	USER NAME = tkoeppen(Rdy.Lisle) PLOT SCALE = 10,0000' / IN. PLOT DATE = 12/3/2010	DESIGNED - DRAWN - CHECKED - DATE - 12/3/2010	REVISED - REVISED - REVISED - REVISED -	STATE OF ILLINOIS DEPARTMENT OF TRANSPORTATION	ILLINOIS ROUTE 53 CROSS SECTIONS	F.A.U. RTE. 2578 SECTION 532B COUNTY DUPAGE TOTAL SHEETS 781 SHEET NO. 690	CONTRACT NO. 60477
	SCALE: 1"=10' HORIZ. 1"=5' VERT.	SHEET NO. _____ STA. 97+00.00 TO STA. 99+00.00	FED. ROAD DIST. NO. _____ ILLINOIS FED. AID PROJECT				

G:\1001\9356_A0_(IL53)\Drawings\CADD Sheets\019139797-sht-xxsht.657-748.dgn