


DATE \_\_\_\_\_  
 BY \_\_\_\_\_  
 SURVEYED \_\_\_\_\_  
 PLOTTED \_\_\_\_\_  
 NOTE BOOK \_\_\_\_\_  
 NO. \_\_\_\_\_

DATE \_\_\_\_\_  
 BY \_\_\_\_\_  
 SURVEYED \_\_\_\_\_  
 PLOTTED \_\_\_\_\_  
 NOTE BOOK \_\_\_\_\_  
 NO. \_\_\_\_\_

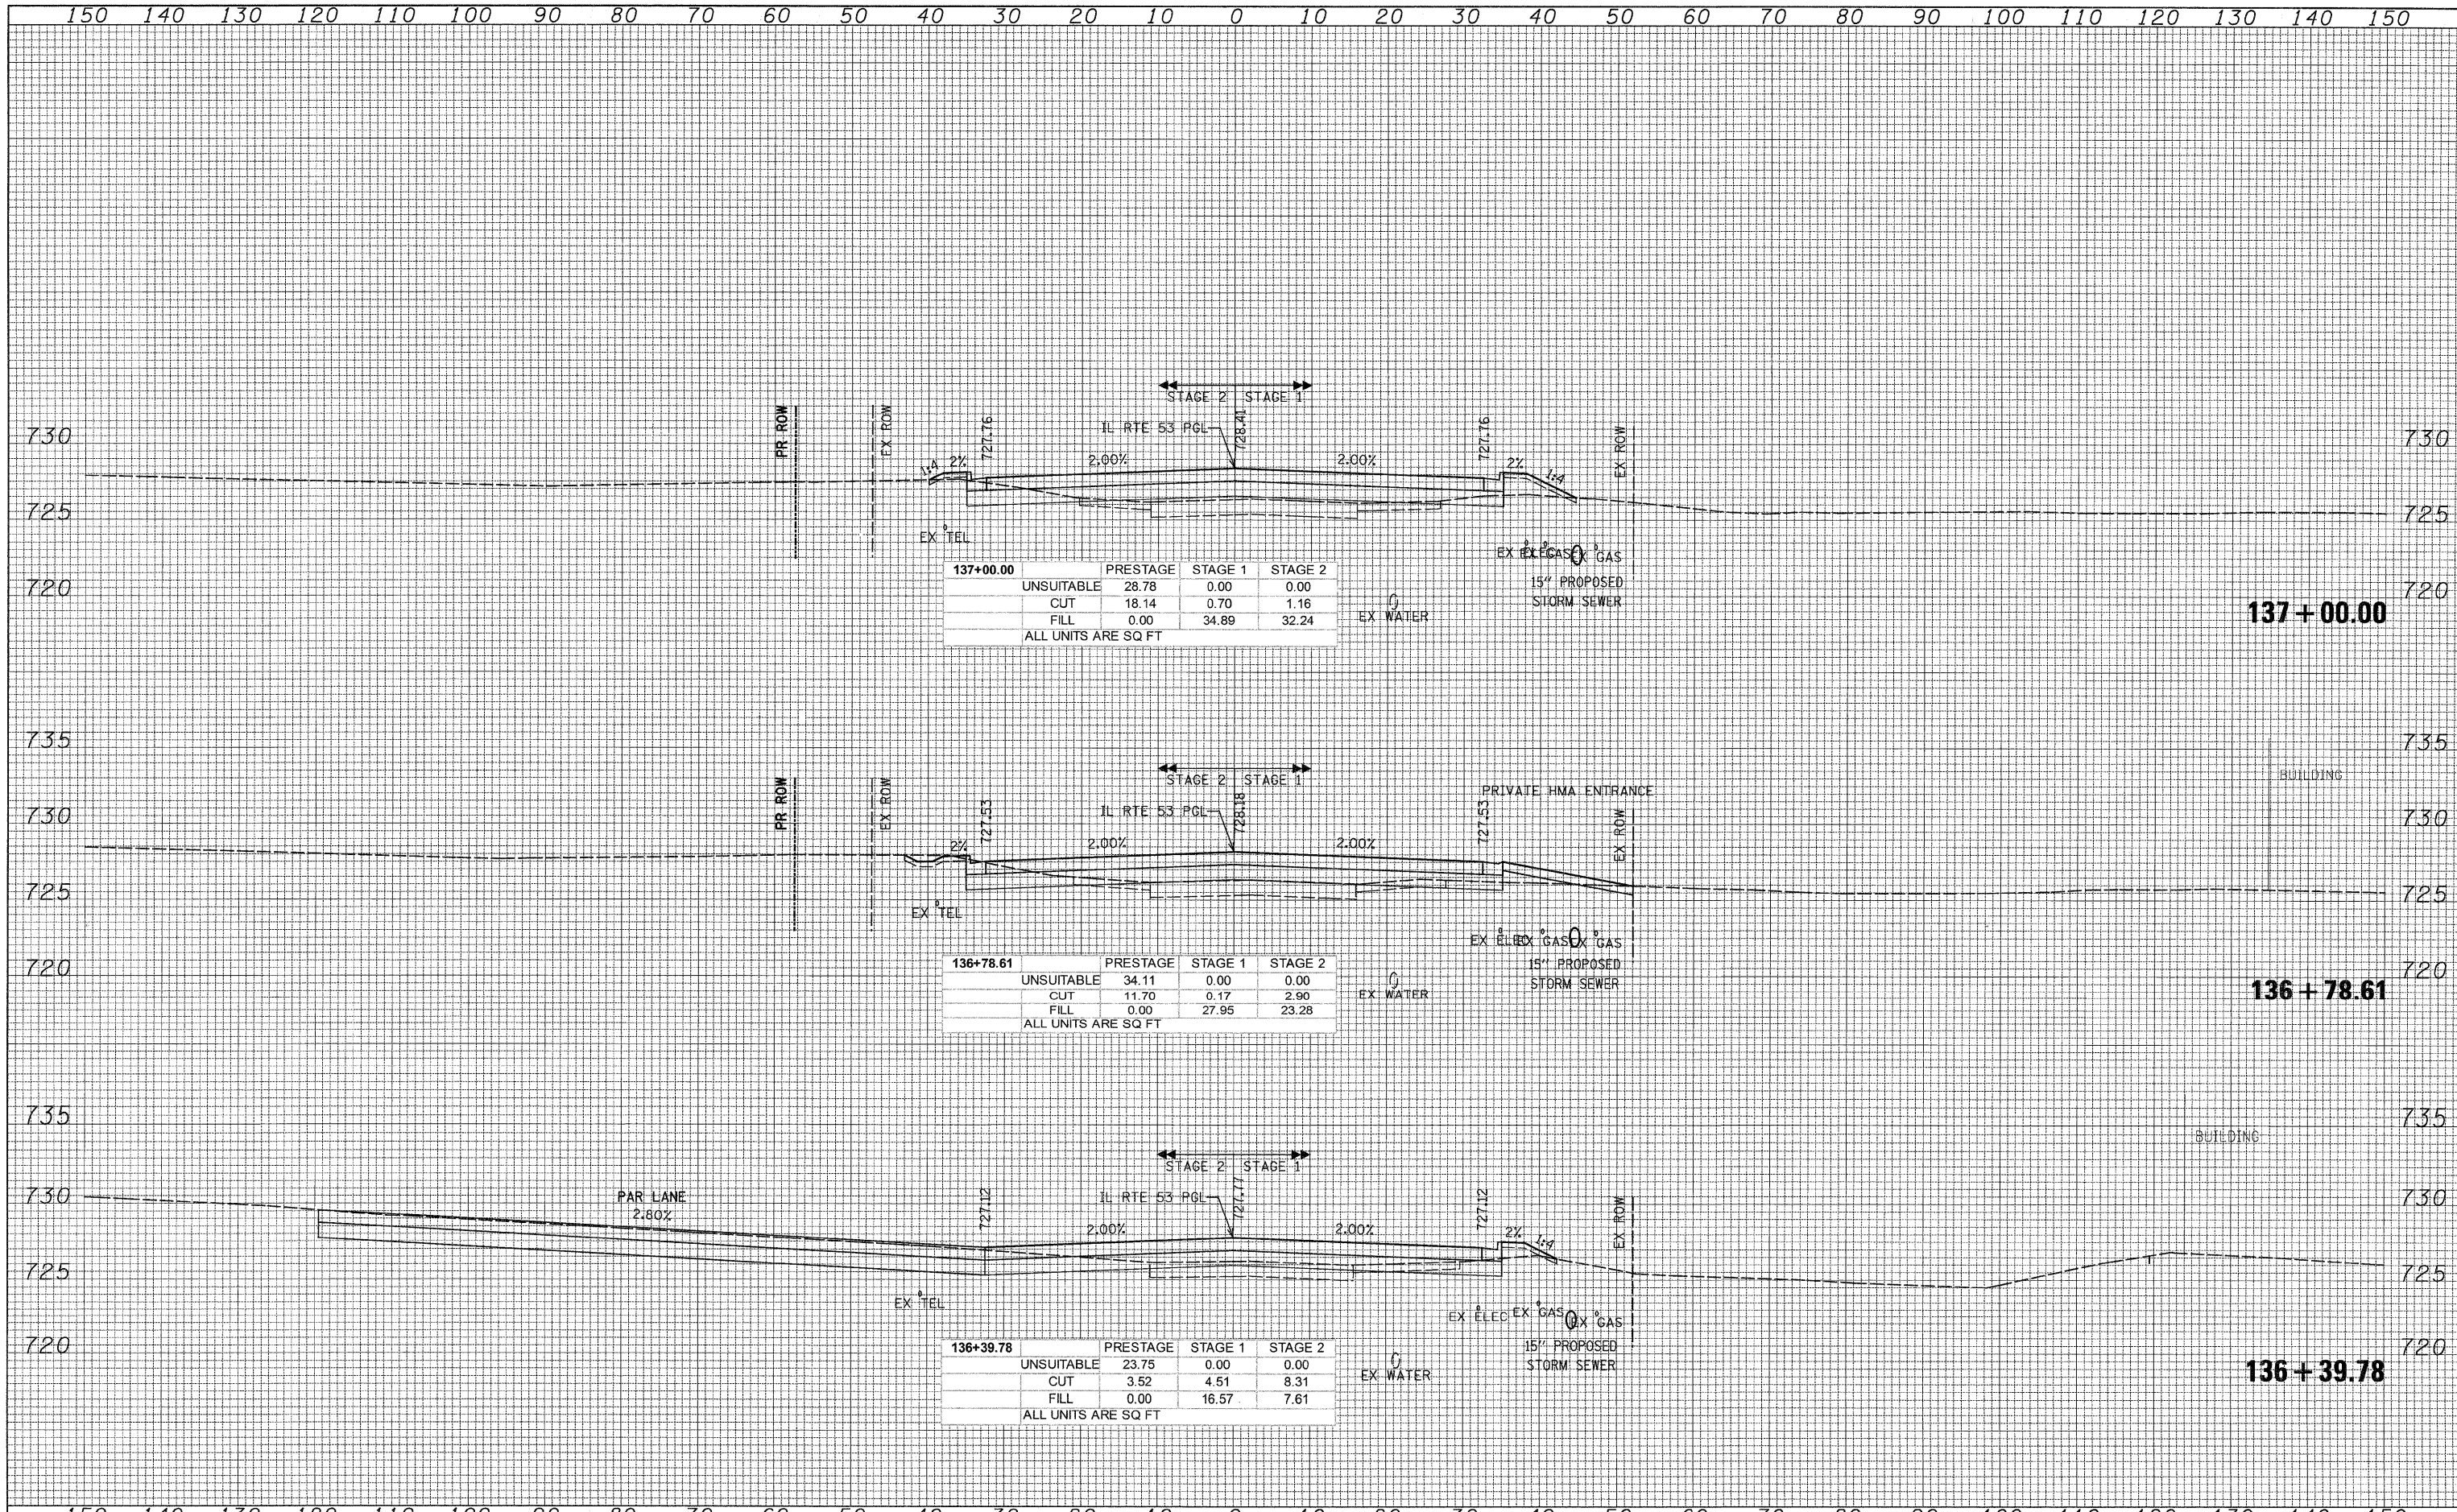

137+00.00	PRESTAGE	STAGE 1	STAGE 2
UNSUITABLE	28.78	0.00	0.00
CUT	18.14	0.70	1.16
FILL	0.00	34.89	32.24
ALL UNITS ARE SQ FT			

136+78.61	PRESTAGE	STAGE 1	STAGE 2
UNSUITABLE	34.11	0.00	0.00
CUT	11.70	0.17	2.90
FILL	0.00	27.95	23.28
ALL UNITS ARE SQ FT			

136+39.78	PRESTAGE	STAGE 1	STAGE 2
UNSUITABLE	23.75	0.00	0.00
CUT	3.52	4.51	8.31
FILL	0.00	16.57	7.61
ALL UNITS ARE SQ FT			

150 140 130 120 110 100 90 80 70 60 50 40 30 20 10 0 10 20 30 40 50 60 70 80 90 100 110 120 130 140 150

**PATRICK ENGINEERING INC.**  
 4970 VARSITY DRIVE  
 LISLE, IL 60532  
 patrickengineering.com

USER NAME = tkoeppen@rdwy.lisle.il.gov  
 PLOT SCALE = 10.0000' / IN.  
 PLOT DATE = 12/3/2010

DESIGNED -  
 DRAWN -  
 CHECKED -  
 DATE - 12/3/2010

REVISED -  
 REVISED -  
 REVISED -  
 REVISED -

**STATE OF ILLINOIS  
 DEPARTMENT OF TRANSPORTATION**

**ILLINOIS ROUTE 53  
 CROSS SECTIONS**  
 SCALE: 1"=10' HORIZ. / 1"=5' VERT. SHEET NO. STA. 136+78.61 TO STA. 137+00.00

F.A.U. RTE.	SECTION	COUNTY	TOTAL SHEETS	SHEET NO.
2578	532B		781	707
FED. ROAD DIST. NO. ILLINOIS FED. AID PROJECT			CONTRACT NO. 60477	

D:\1007\9356\_A01\IL53\Drawings\CADD Sheets\019139797-ht-xasht.657-748.dgn