


DATE	
BY	
NO.	
AREAS CHECKED	
TEMPLATE	
NOTE BOOK	
SURVEY	
FINAL	

DATE	
BY	
NO.	
AREAS CHECKED	
TEMPLATE	
NOTE BOOK	
SURVEY	
ORIGINAL	

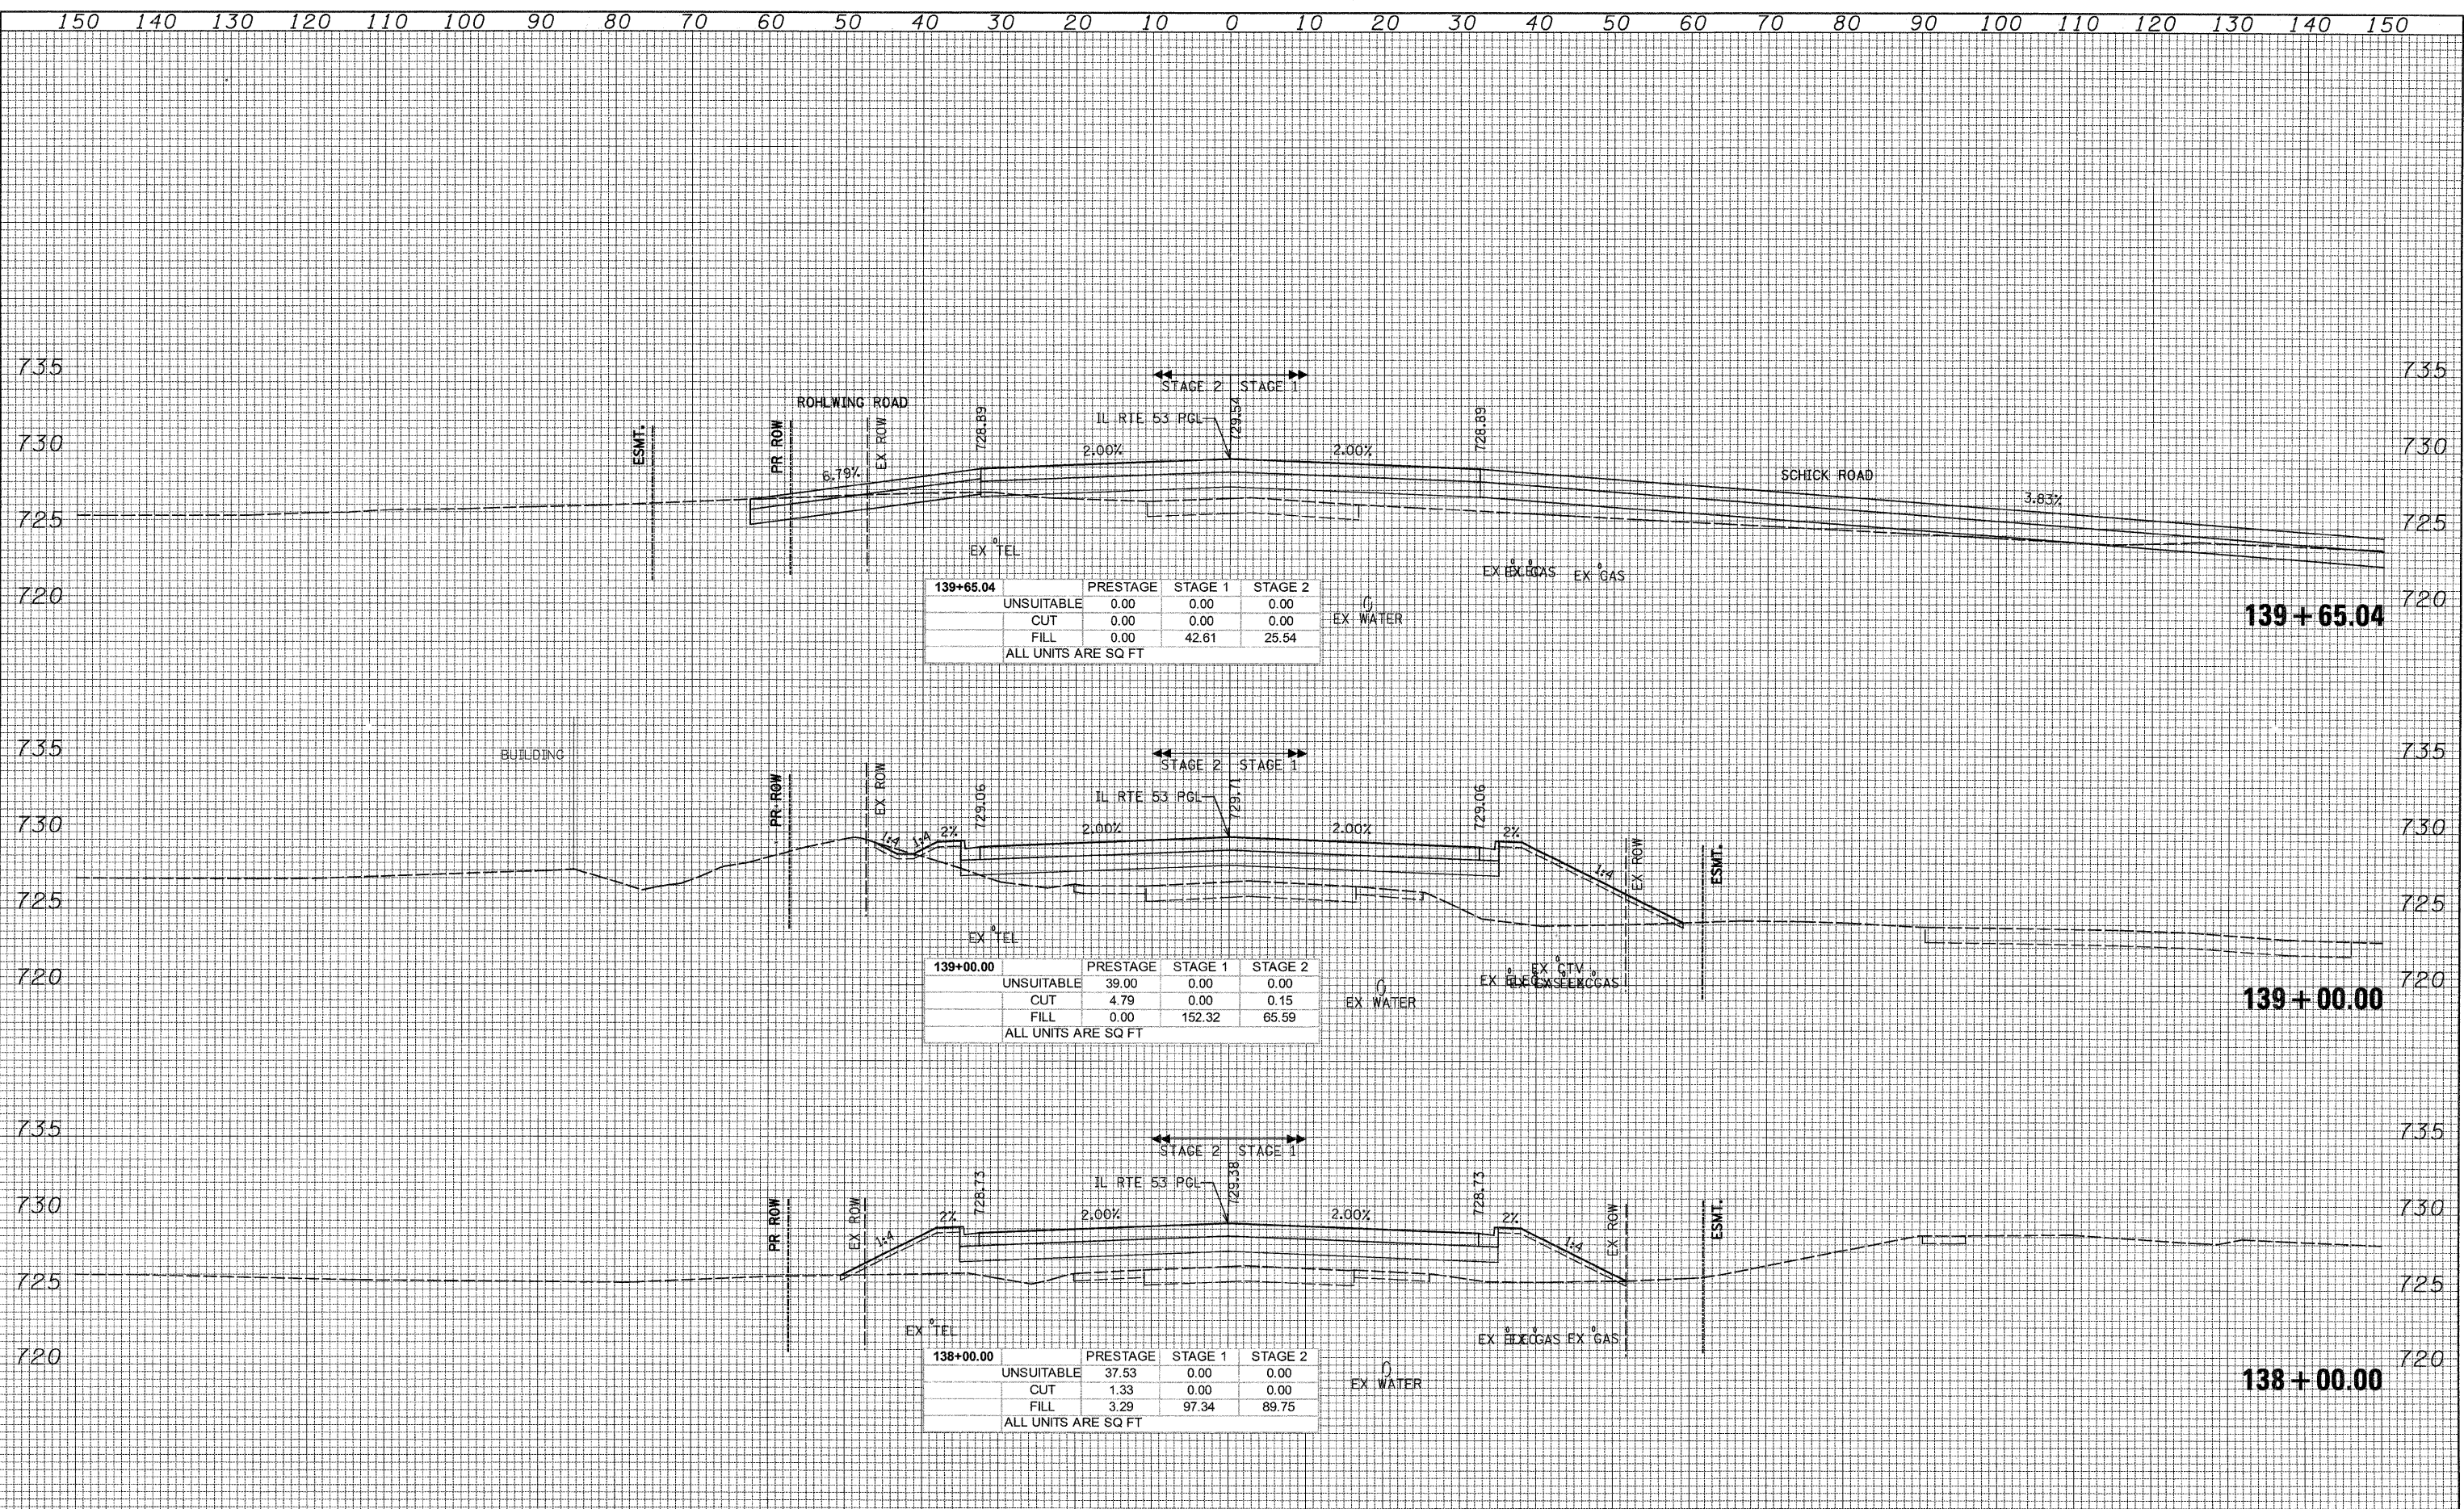

PATRICK ENGINEERING INC. 4970 VARSITY DRIVE LISLE, IL 60532 patrickengineering.com	USER NAME = tkoeppen(Rdwy.L1s1e) PLOT SCALE = 10,0000' / IN. PLOT DATE = 12/3/2010	DESIGNED - DRAWN - CHECKED - DATE - 12/3/2010	REVISED - REVISED - REVISED - REVISED -	<b>STATE OF ILLINOIS</b> <b>DEPARTMENT OF TRANSPORTATION</b>	<b>ILLINOIS ROUTE 53</b> <b>CROSS SECTIONS</b>	F.A.U. RTE. 2578 SECTION 5328 COUNTY DUPAGE TOTAL SHEETS 781 SHEET NO. 708 CONTRACT NO. 60477	SCALE: 1"=10' HORIZ. / 1"=5' VERT. SHEET NO. STA. 138+00.00 TO STA. 139+65.04
	FED. ROAD DIST. NO. ILLINOIS FED. AID PROJECT						

D:\1001\9356\_A0\_01\53\Drawings\CADD Sheets\019139797-ah-t-xshht.657-748.dgn