


DATE	
BY	
FINAL SURVEY	
SURVEYED	
PLOTTED	
TEMPLATE	
NOTE BOOK	
AREAS CHECKED	
NO.	

DATE	
BY	
ORIGINAL SURVEY	
SURVEYED	
PLOTTED	
TEMPLATE	
NOTE BOOK	
AREAS CHECKED	
NO.	

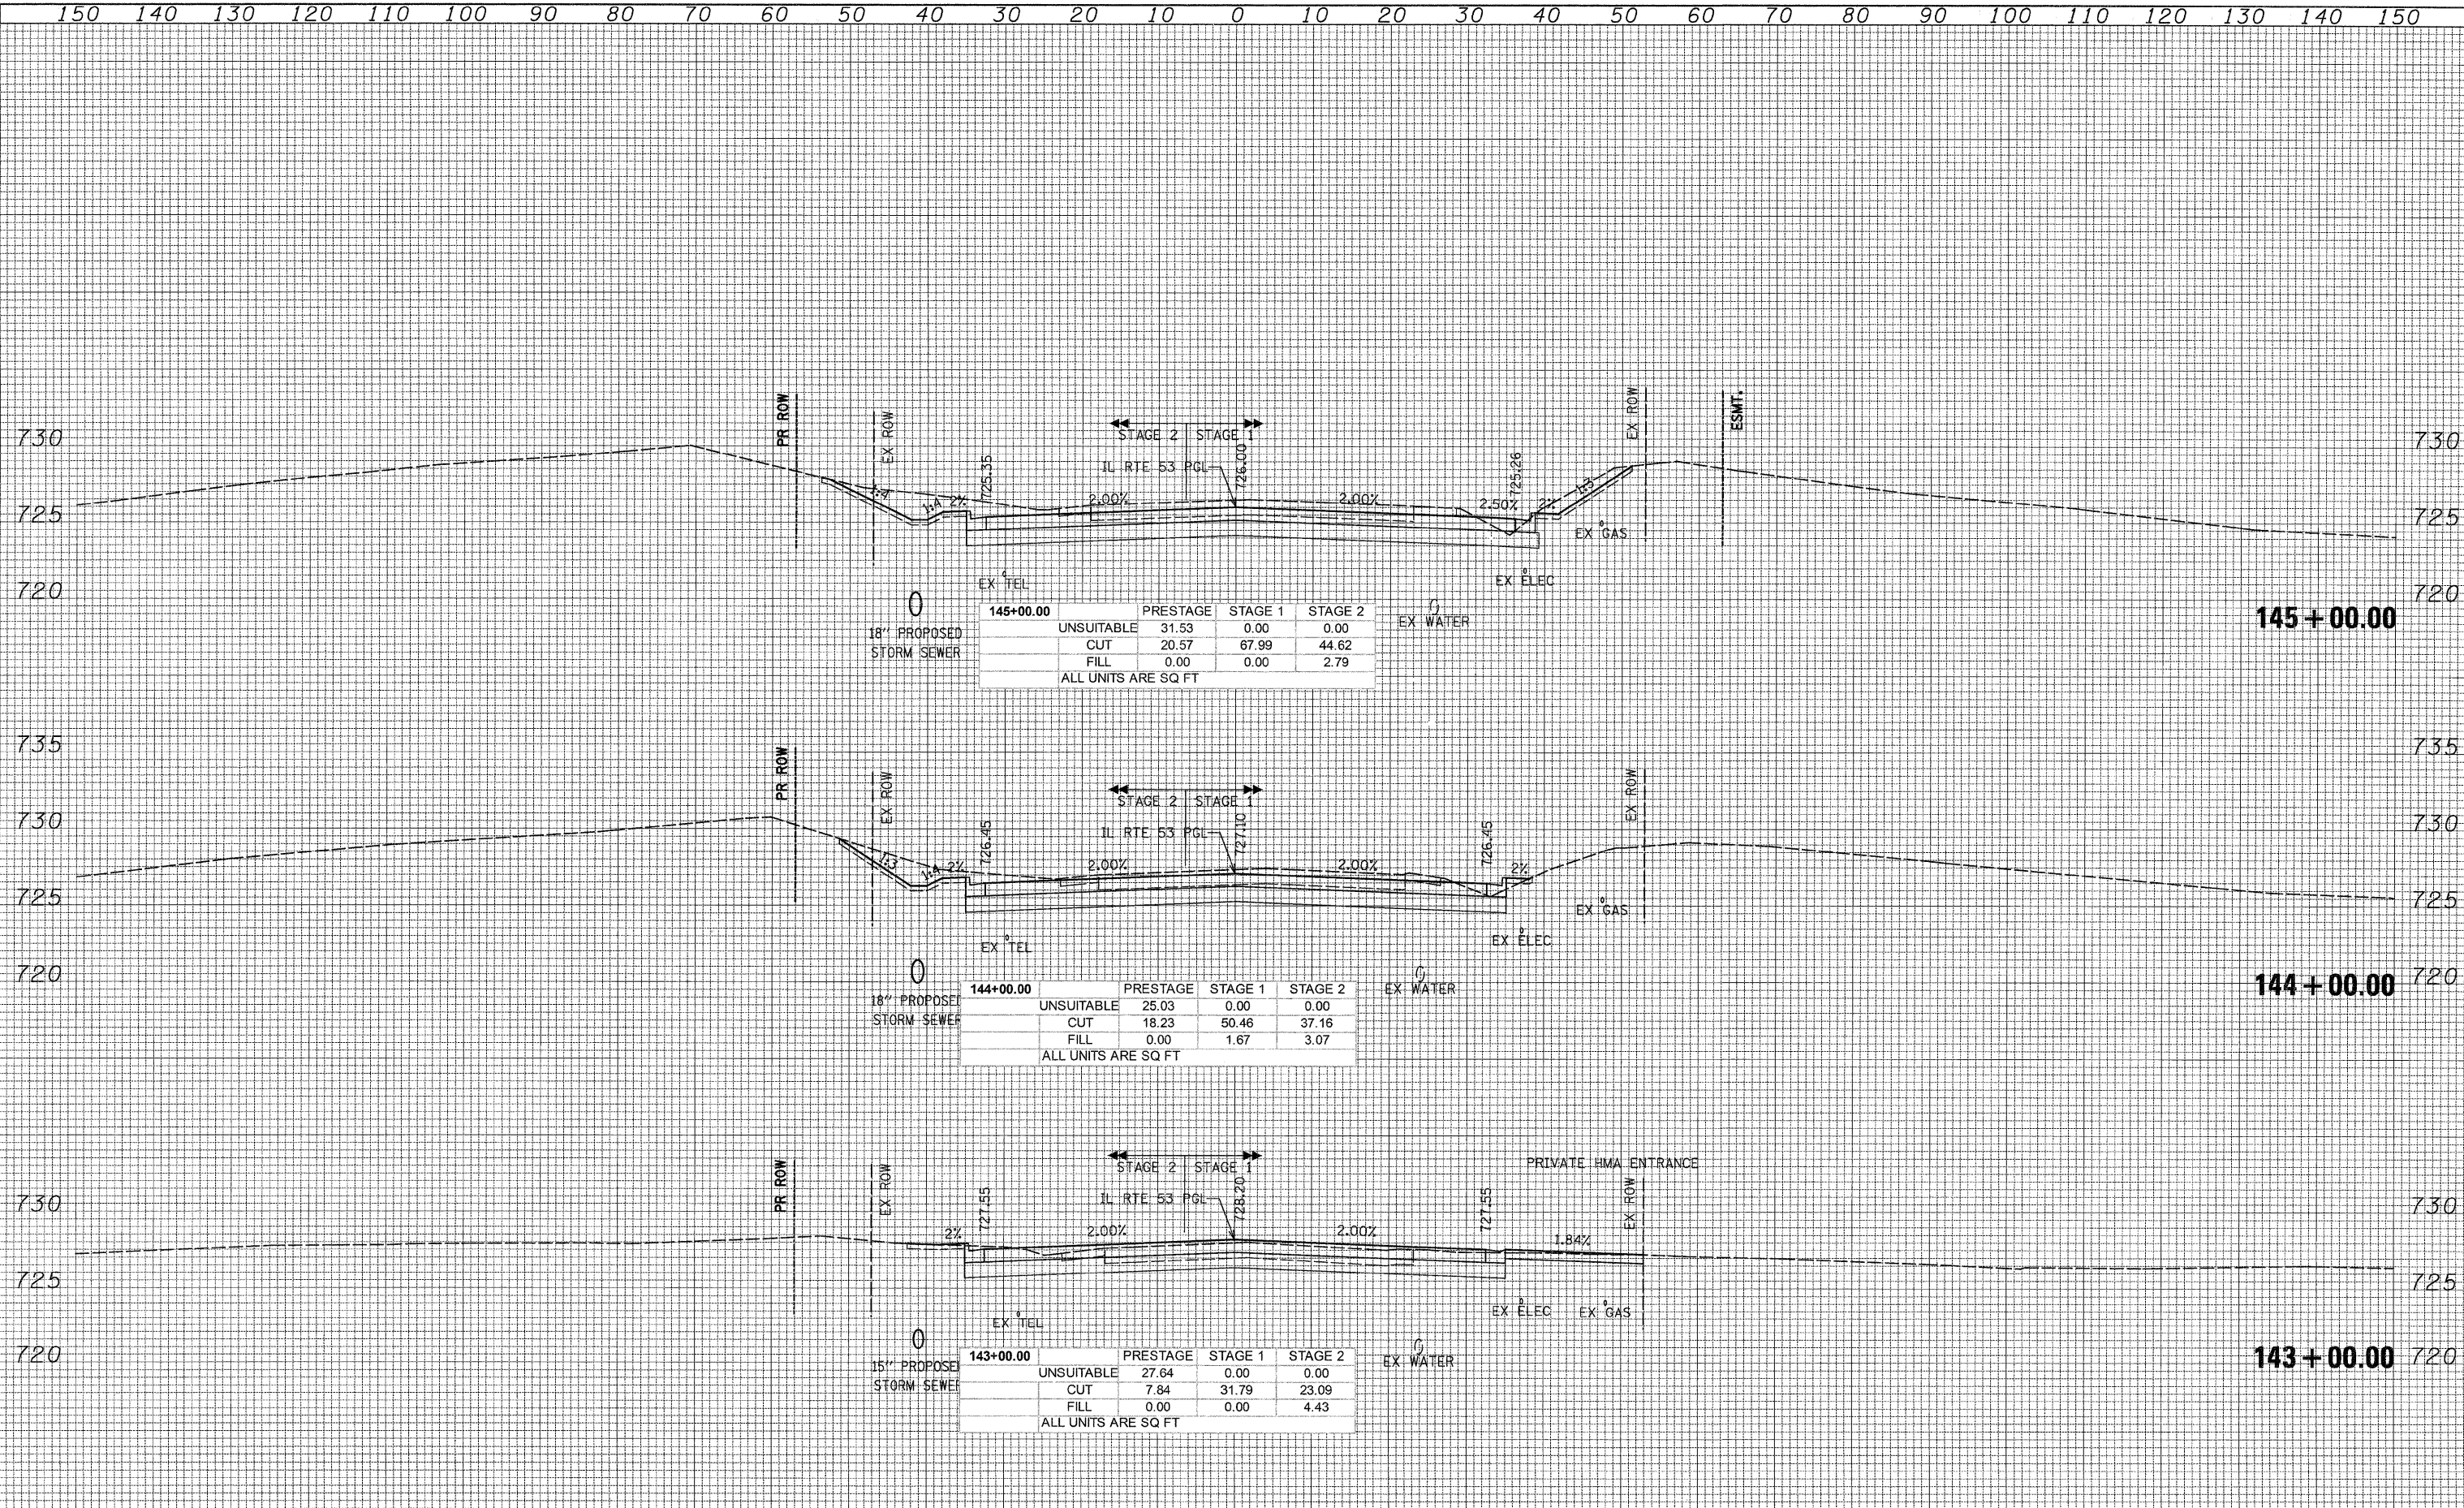

145+00.00

	PRESTAGE	STAGE 1	STAGE 2
UNSUITABLE	31.53	0.00	0.00
CUT	20.57	67.99	44.62
FILL	0.00	0.00	2.79

ALL UNITS ARE SQ FT

144+00.00

	PRESTAGE	STAGE 1	STAGE 2
UNSUITABLE	25.03	0.00	0.00
CUT	18.23	50.46	37.16
FILL	0.00	1.67	3.07

ALL UNITS ARE SQ FT

143+00.00

	PRESTAGE	STAGE 1	STAGE 2
UNSUITABLE	27.64	0.00	0.00
CUT	7.84	31.79	23.09
FILL	0.00	0.00	4.43

ALL UNITS ARE SQ FT

150 140 130 120 110 100 90 80 70 60 50 40 30 20 10 0 10 20 30 40 50 60 70 80 90 100 110 120 130 140 150

**PATRICK ENGINEERING INC.**  
 4870 VARSITY DRIVE  
 LISLE, IL 60532  
 patrickengineering.com

USER NAME = tkoepen(Rdwy\_Lisle)  
 DESIGNED -  
 DRAWN -  
 CHECKED -  
 PLOT DATE = 12/3/2010  
 DATE - 12/3/2010

REVISED -  
 REVISED -  
 REVISED -  
 REVISED -

**STATE OF ILLINOIS**  
**DEPARTMENT OF TRANSPORTATION**

**ILLINOIS ROUTE 53**  
**CROSS SECTIONS**  
 SCALE: 1"=10' HORIZ. 1/2"=5' VERT. SHEET NO. STA. 143+00.00 TO STA. 145+00.00

F.A.U. RTE.	SECTION	COUNTY	TOTAL SHEETS	SHEET NO.
2578	532B	DUPAGE	781	710
FED. ROAD DIST. NO.		ILLINOIS FED. AID PROJECT		
		CONTRACT NO. 60477		

D:\1001\9356\_A0\_(IL53)\Drawings\CADD Sheets\019139797-sht-xasht.657-748.dgn