


DATE	
BY	
DESIGNED	
DRAWN	
CHECKED	
DATE	
REVISIONS	
NO.	
DATE	
BY	
DESIGNED	
DRAWN	
CHECKED	
DATE	
REVISIONS	
NO.	
DATE	
BY	
DESIGNED	
DRAWN	
CHECKED	
DATE	
REVISIONS	
NO.	

DATE	
BY	
DESIGNED	
DRAWN	
CHECKED	
DATE	
REVISIONS	
NO.	
DATE	
BY	
DESIGNED	
DRAWN	
CHECKED	
DATE	
REVISIONS	
NO.	

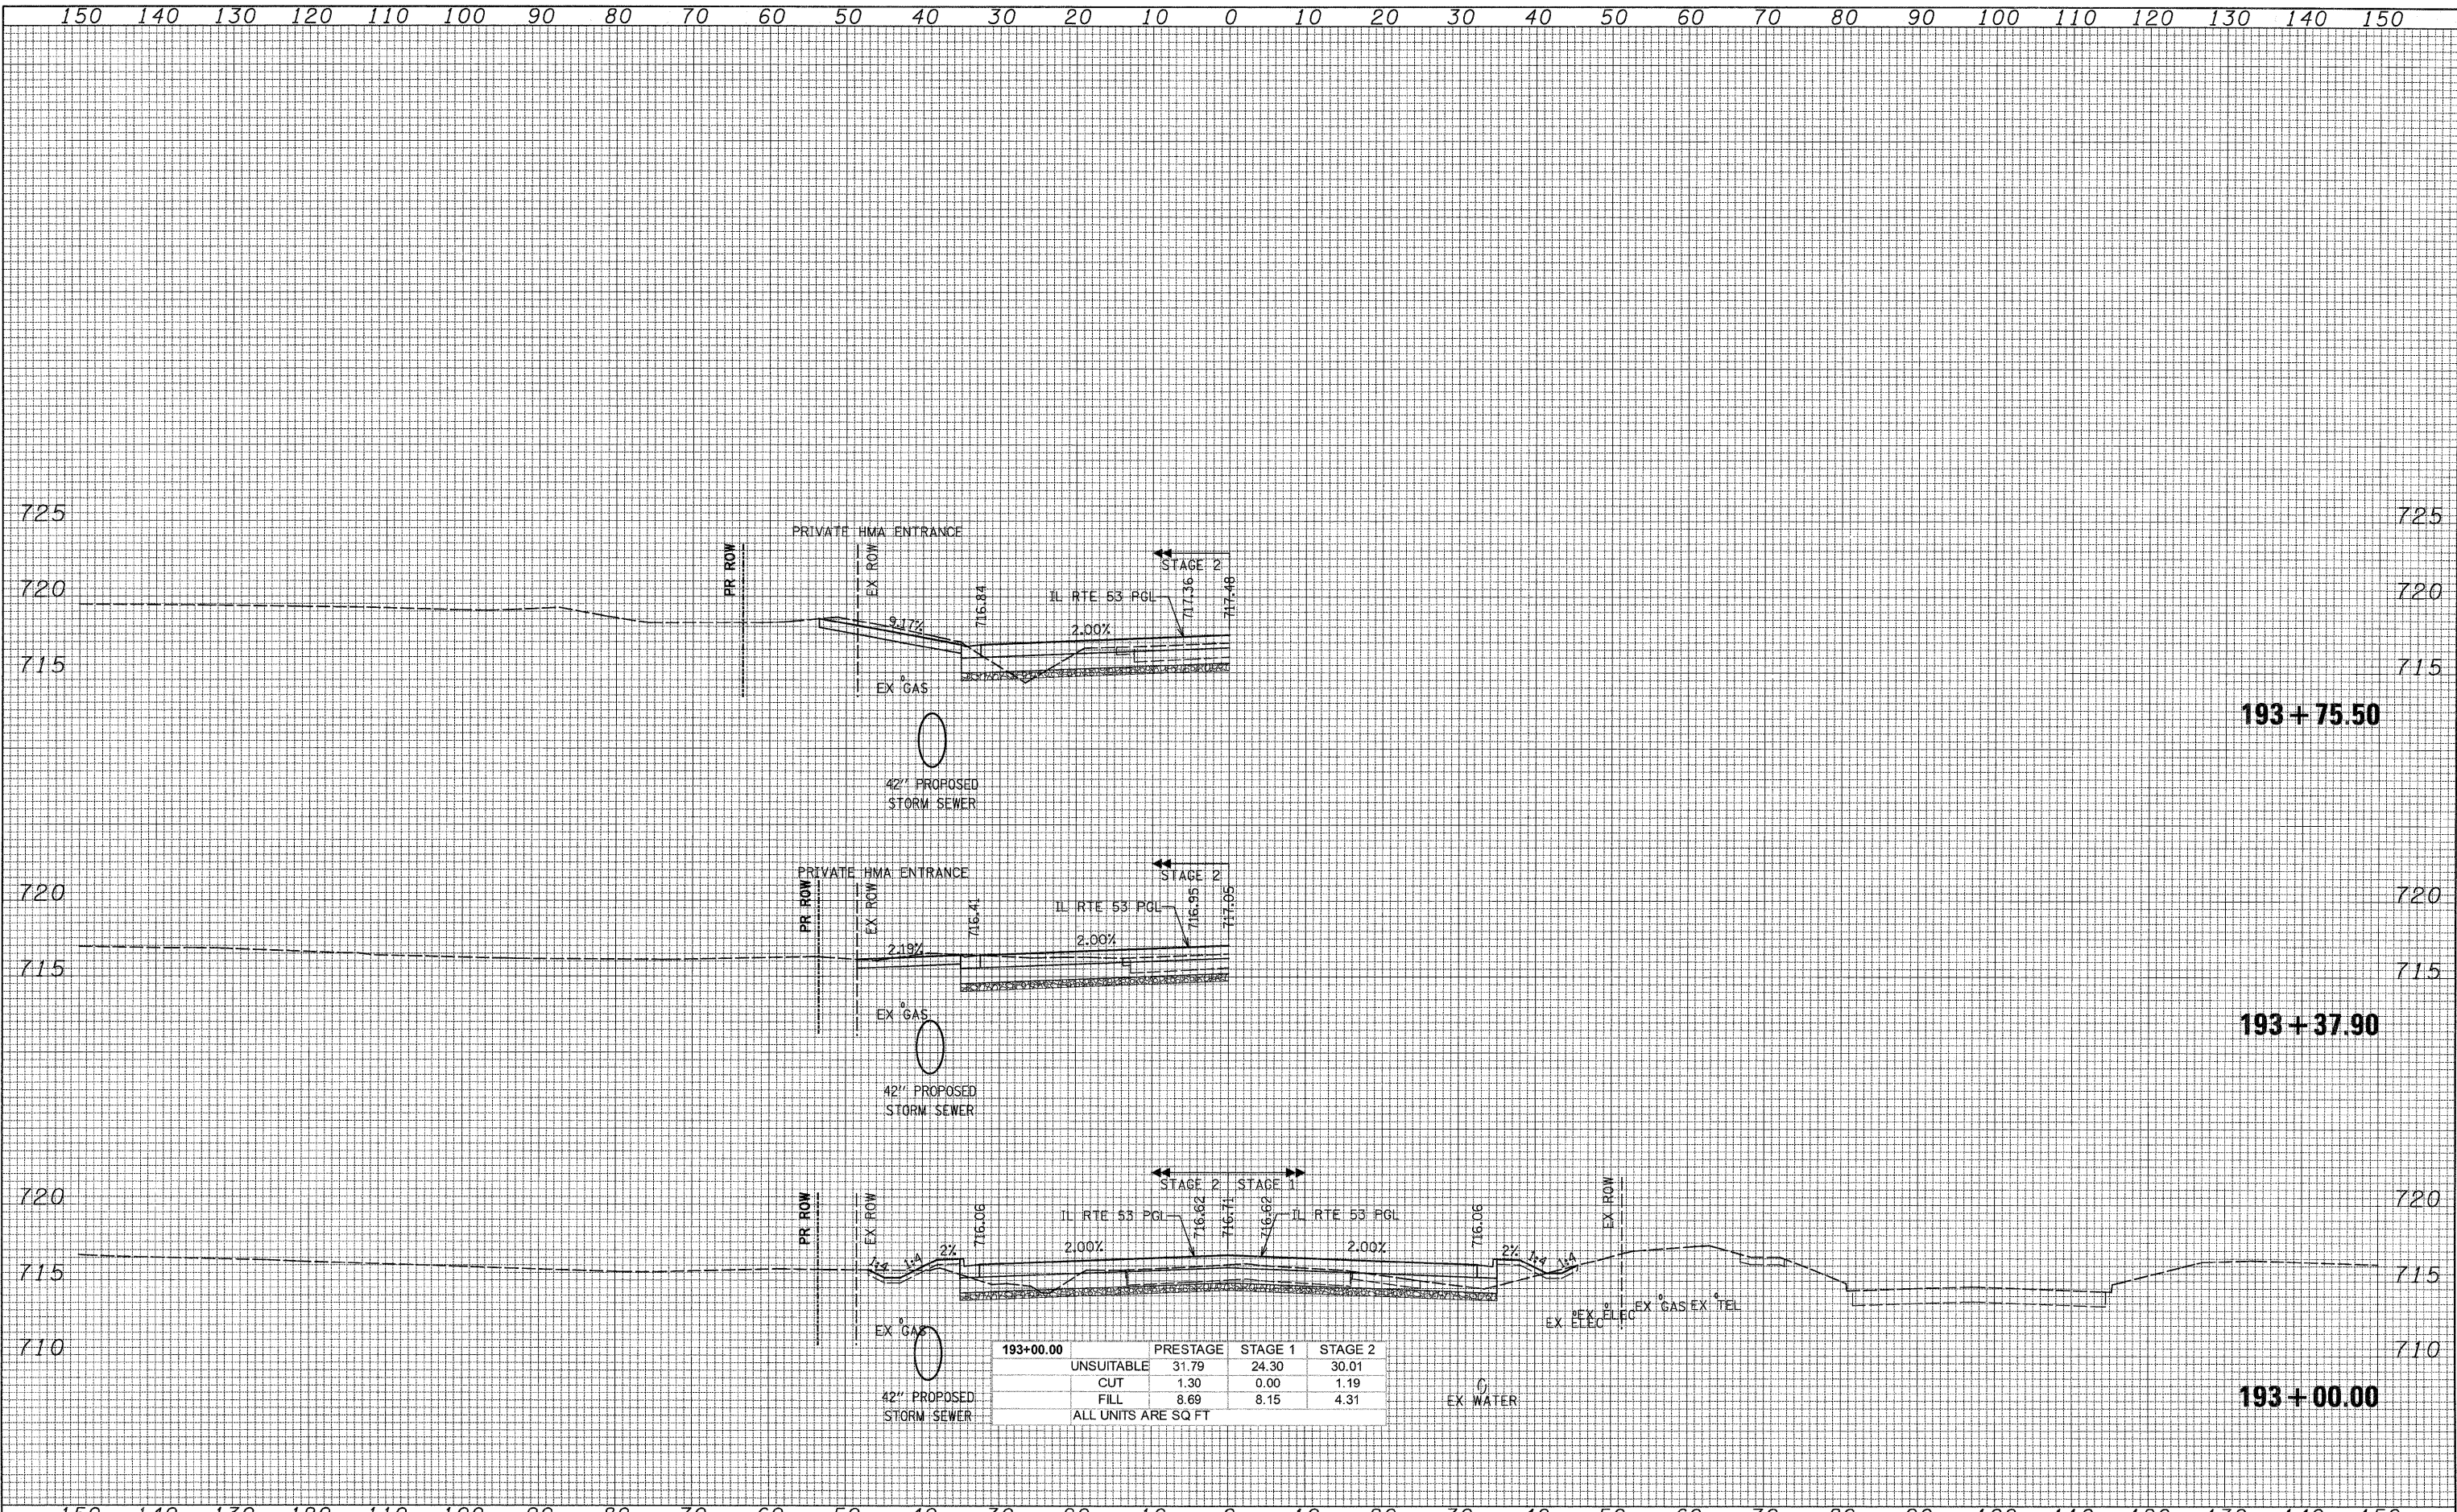

193+00.00	PRESTAGE	STAGE 1	STAGE 2
UNSUITABLE	31.79	24.30	30.01
CUT	1.30	0.00	1.19
FILL	8.69	8.15	4.31
ALL UNITS ARE SQ FT			

G:\1001\9356_A0_(IL 53)\Drawings\CADD Sheets\19139797-sh-t-xsh-t.657-748.dgn