


DATE _____ BY _____
 SURVEYED _____ PLOTTED _____
 ORIGINAL SURVEY _____ NOTE BOOK _____
 NO. _____ AREAS CHECKED _____

DATE _____ BY _____
 SURVEYED _____ PLOTTED _____
 ORIGINAL SURVEY _____ NOTE BOOK _____
 NO. _____ AREAS CHECKED _____

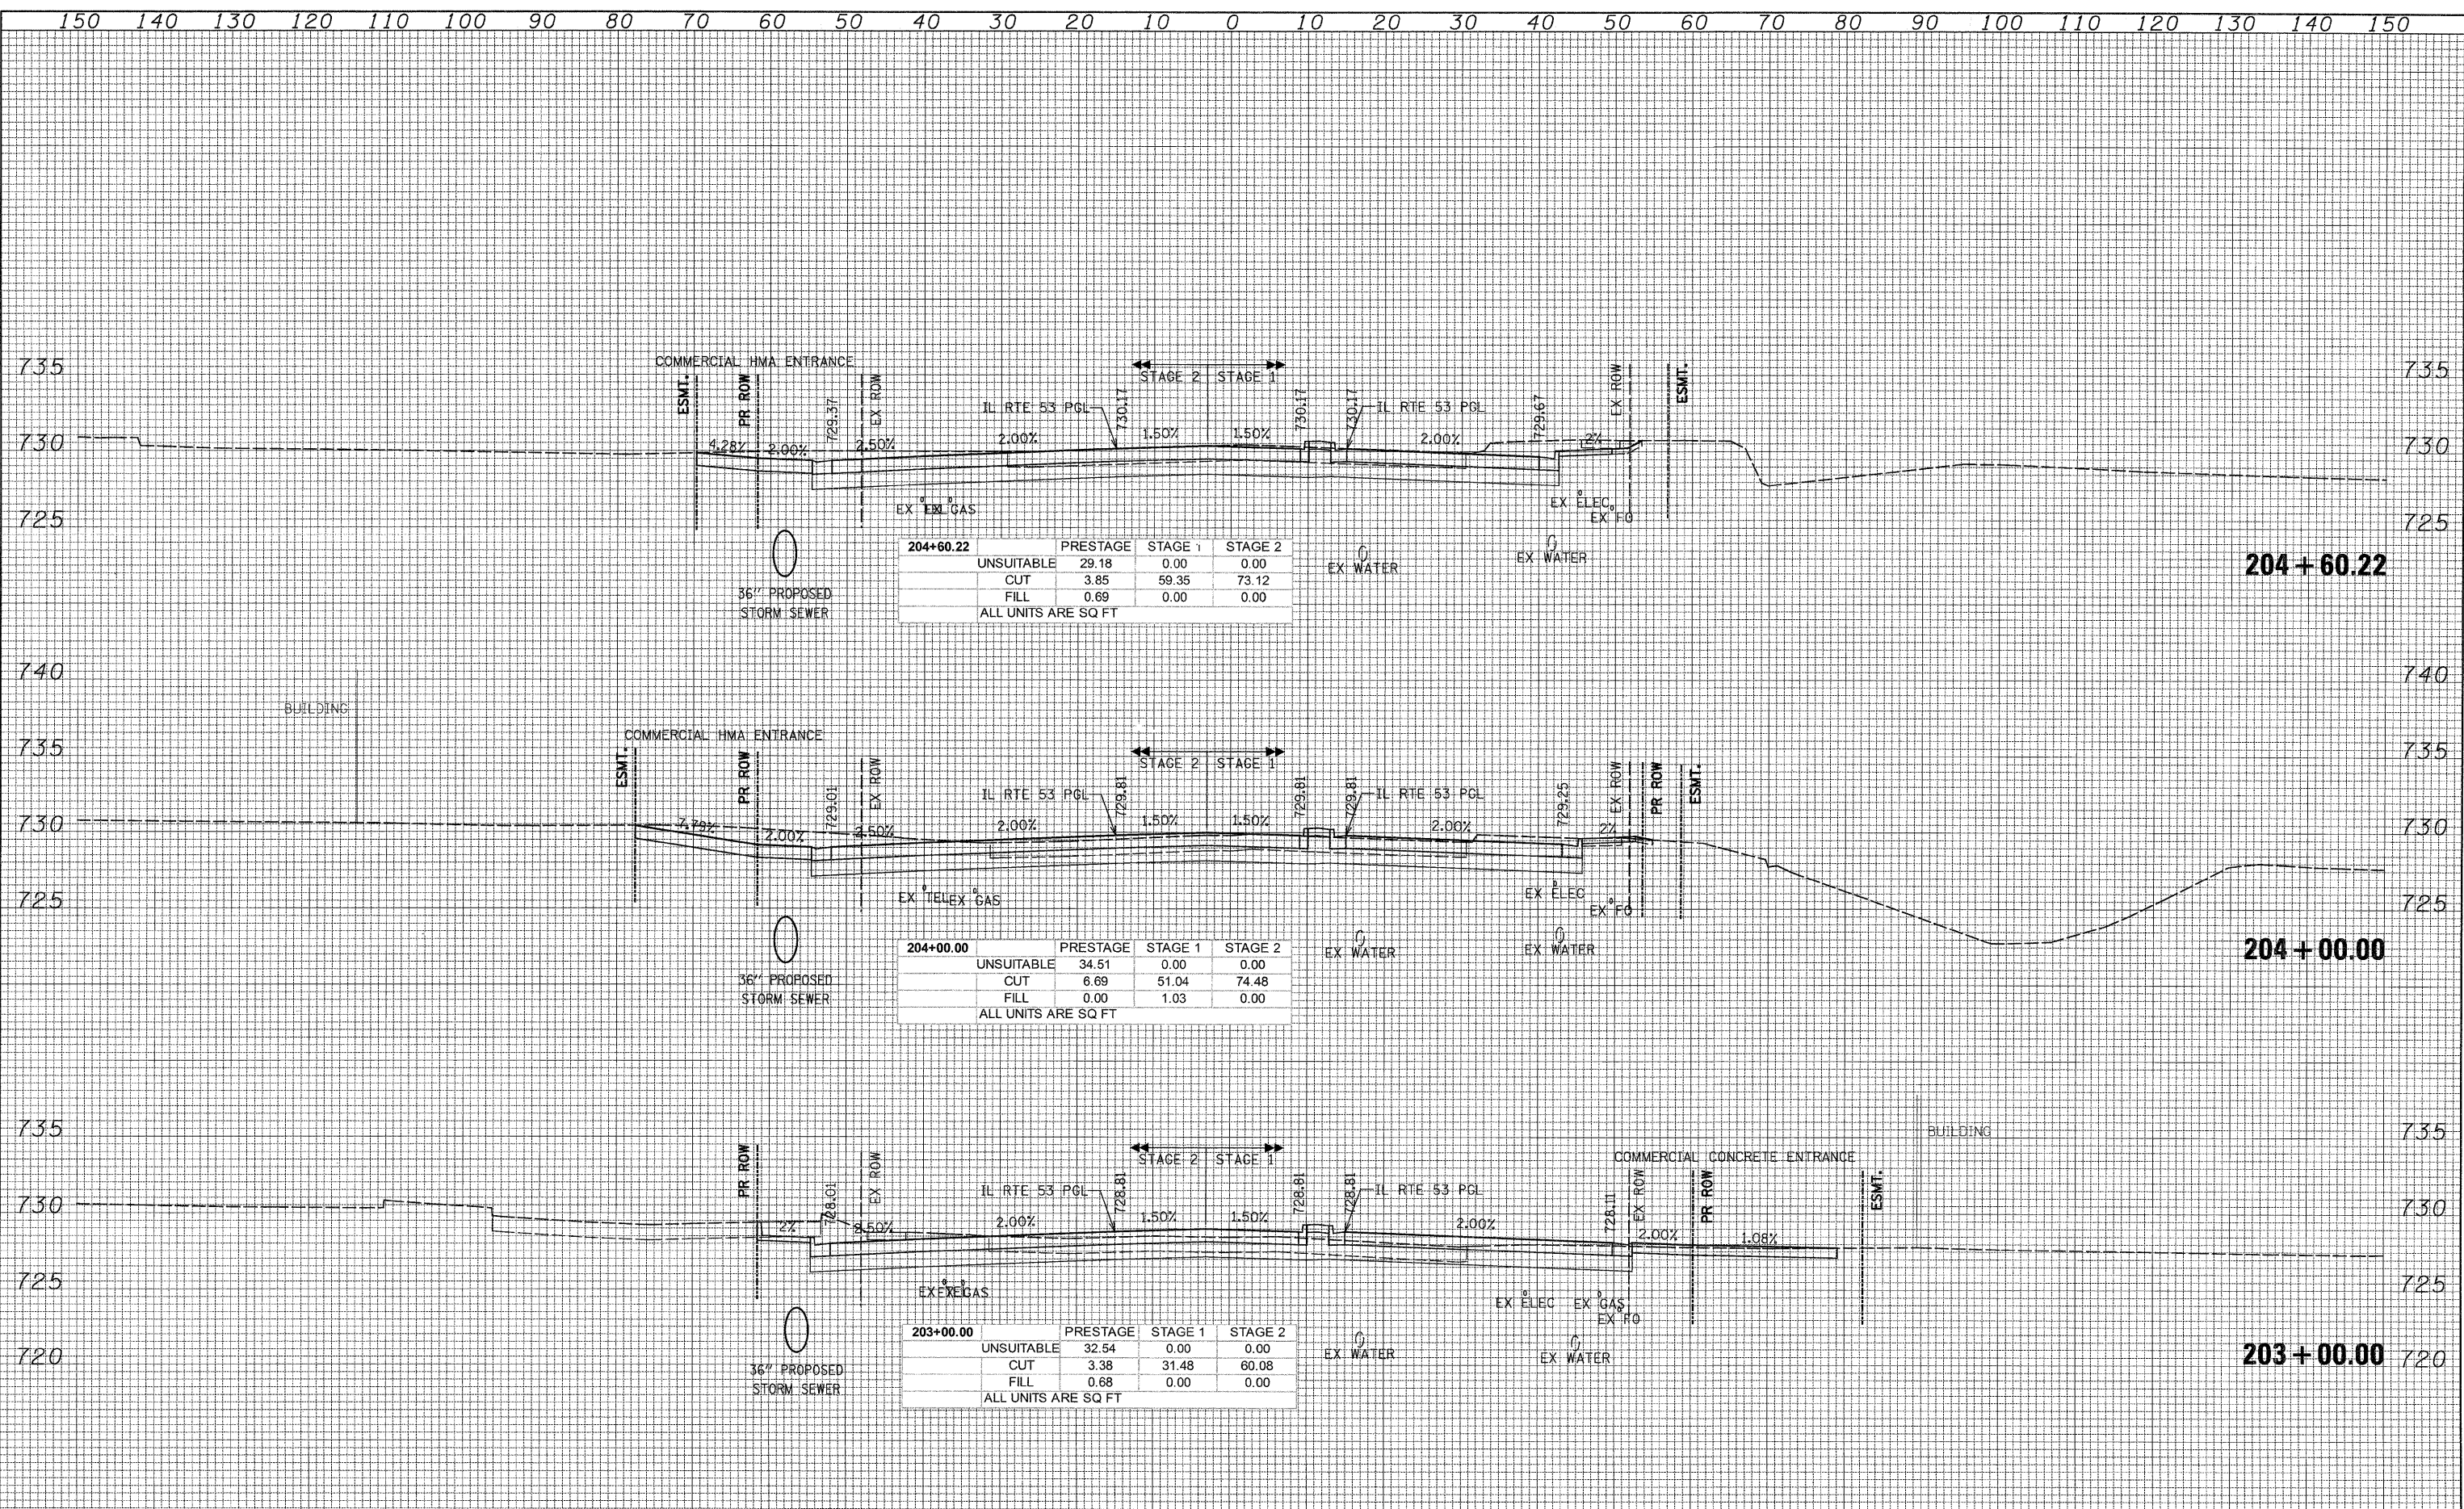

204+60.22	PRESTAGE	STAGE 1	STAGE 2
UNSUITABLE	29.18	0.00	0.00
CUT	3.85	59.35	73.12
FILL	0.69	0.00	0.00
ALL UNITS ARE SQ FT			

204+00.00	PRESTAGE	STAGE 1	STAGE 2
UNSUITABLE	34.51	0.00	0.00
CUT	6.69	51.04	74.48
FILL	0.00	1.03	0.00
ALL UNITS ARE SQ FT			

203+00.00	PRESTAGE	STAGE 1	STAGE 2
UNSUITABLE	32.54	0.00	0.00
CUT	3.38	31.48	60.08
FILL	0.68	0.00	0.00
ALL UNITS ARE SQ FT			

150 140 130 120 110 100 90 80 70 60 50 40 30 20 10 0 10 20 30 40 50 60 70 80 90 100 110 120 130 140 150

PATRICK ENGINEERING INC.
 4970 VARSITY DRIVE
 LISLE, IL 60532
 patrickengineering.com

USER NAME = tkoeppen(Rdwy_L1s1e)
 DESIGNED -
 DRAWN -
 CHECKED -
 DATE - 12/3/2010

REVISED -
 REVISED -
 REVISED -
 REVISED -

**STATE OF ILLINOIS
 DEPARTMENT OF TRANSPORTATION**

**ILLINOIS ROUTE 53
 CROSS SECTIONS**
 SCALE: 1"=10' HORIZ. 1/2"=5' VERT. SHEET NO. STA. 203+00.00 TO STA. 204+60.22

F.A.U. RTE. 2578	SECTION 532B	COUNTY DUPAGE	TOTAL SHEETS 781	SHEET NO. 733
FED. ROAD DIST. NO. ILLINOIS		FED. AID PROJECT CONTRACT NO. 60477		

D:\1001\9356_A0_11L53\Drawings\CADD Sheets\019139797-sht-xssh-657-748.dgn