


DATE	
BY	
FINAL SURVEY	
SURVEYED	
PLOTTED	
NOTE BOOK	
AREAS CHECKED	
NO.	

DATE	
BY	
ORIGINAL SURVEY	
SURVEYED	
PLOTTED	
NOTE BOOK	
AREAS CHECKED	
NO.	

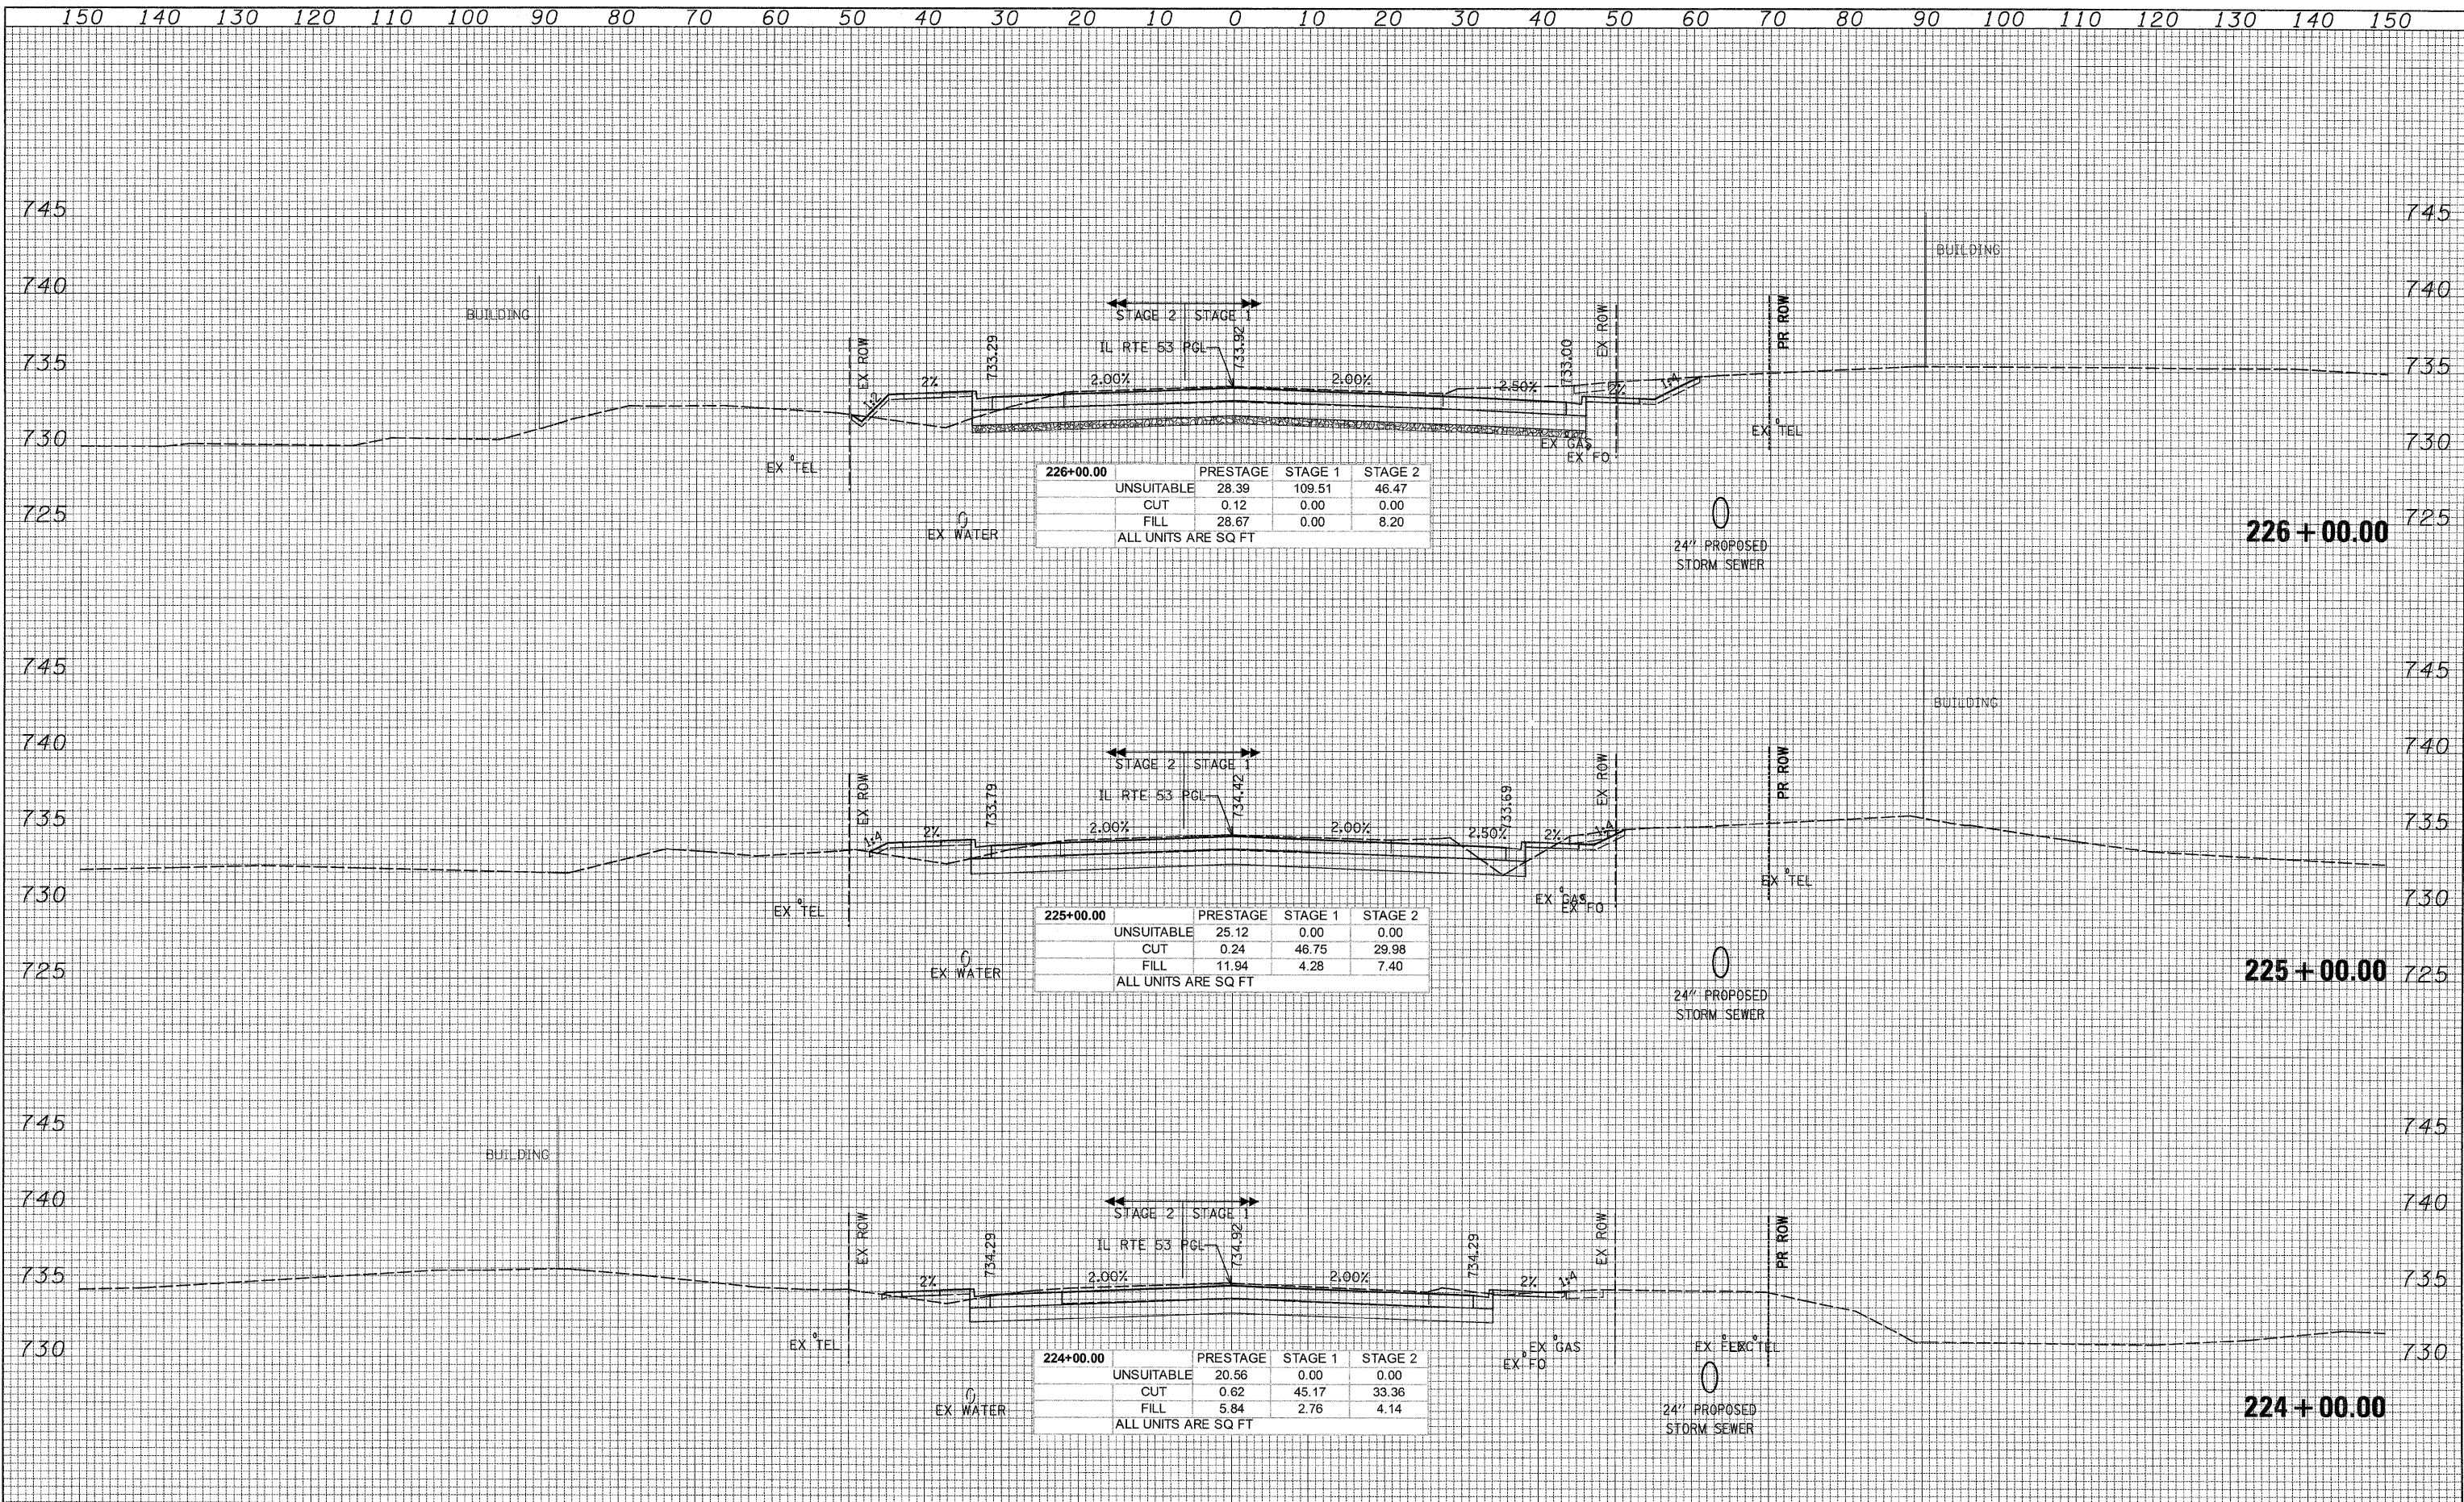

226+00.00	PRESTAGE	STAGE 1	STAGE 2
UNSUITABLE	28.39	109.51	46.47
CUT	0.12	0.00	0.00
FILL	28.67	0.00	8.20
ALL UNITS ARE SQ FT			

225+00.00	PRESTAGE	STAGE 1	STAGE 2
UNSUITABLE	25.12	0.00	0.00
CUT	0.24	46.75	29.98
FILL	11.94	4.28	7.40
ALL UNITS ARE SQ FT			

224+00.00	PRESTAGE	STAGE 1	STAGE 2
UNSUITABLE	20.56	0.00	0.00
CUT	0.62	45.17	33.36
FILL	5.84	2.76	4.14
ALL UNITS ARE SQ FT			

150 140 130 120 110 100 90 80 70 60 50 40 30 20 10 0 10 20 30 40 50 60 70 80 90 100 110 120 130 140 150

PATRICK ENGINEERING INC.
 4670 VARSITY DRIVE
 LISLE, IL 60532
 patrickengineering.com

USER NAME = tkoeppen(Rdwy_Lisle)
 PLOT SCALE = 1/8" = 10' / IN.
 PLOT DATE = 12/3/2010

DESIGNED -
 DRAWN -
 CHECKED -
 DATE - 12/3/2010

REVISED -
 REVISED -
 REVISED -
 REVISED -

**STATE OF ILLINOIS
 DEPARTMENT OF TRANSPORTATION**

**ILLINOIS ROUTE 53
 CROSS SECTIONS**

SCALE: 1/8" = 10' HORIZ. / 1/4" = 5' VERT. SHEET NO. STA. 224+00.00 TO STA. 226+00.00

F.A.U. RTE.	SECTION	COUNTY	TOTAL SHEETS	SHEET NO.
2578	532B	DUPAGE	781	741
FED. ROAD DIST. NO.			ILLINOIS FED. AID PROJECT	
			CONTRACT NO. 60477	

G:\1001\9356_A0_ILL53\Drawings\CADD Sheets\019139797-sht-xasht_657-748.dgn