


DATE	
BY	
FINAL SURVEY	
PLOTTED	
NOTE BOOK	
NO.	

DATE	
BY	
ORIGINAL SURVEY	
PLOTTED	
NOTE BOOK	
NO.	

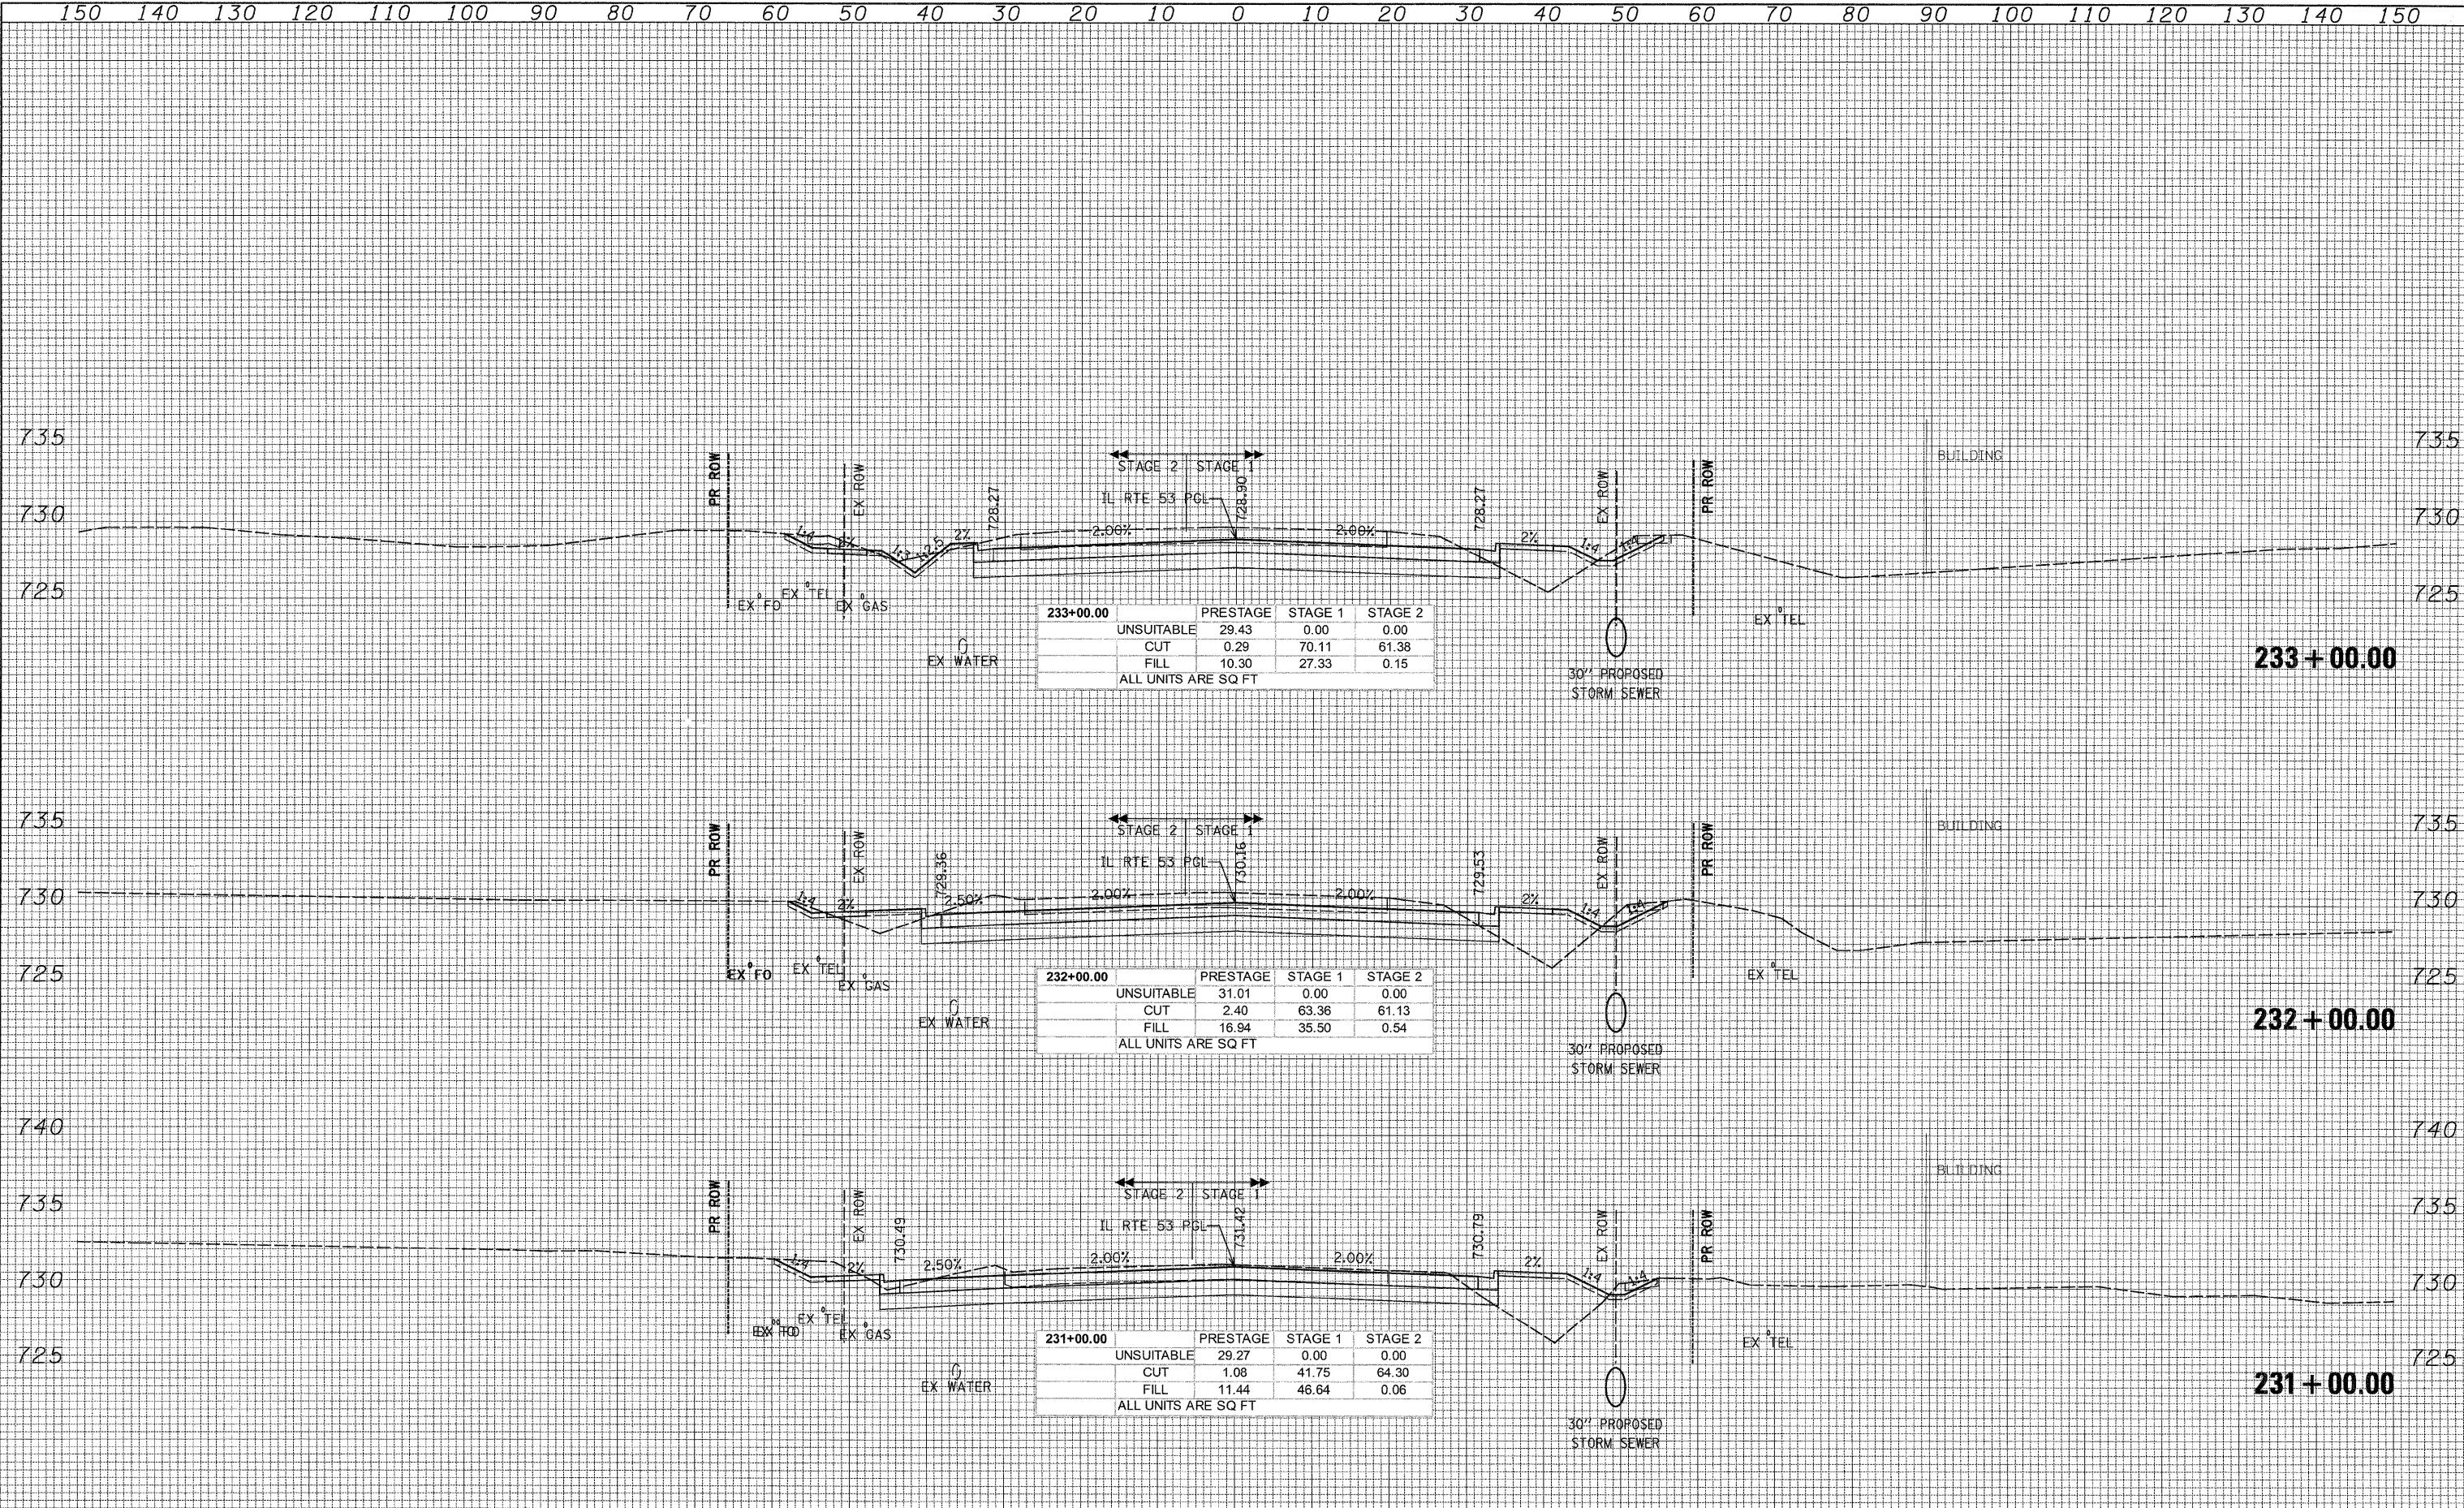

233+00.00	PRESTAGE	STAGE 1	STAGE 2
UNSUITABLE	29.43	0.00	0.00
CUT	0.29	70.11	61.38
FILL	10.30	27.33	0.15
ALL UNITS ARE SQ FT			

232+00.00	PRESTAGE	STAGE 1	STAGE 2
UNSUITABLE	31.01	0.00	0.00
CUT	2.40	63.36	61.13
FILL	16.94	35.50	0.54
ALL UNITS ARE SQ FT			

231+00.00	PRESTAGE	STAGE 1	STAGE 2
UNSUITABLE	29.27	0.00	0.00
CUT	1.08	41.75	64.30
FILL	11.44	46.64	0.06
ALL UNITS ARE SQ FT			

150 140 130 120 110 100 90 80 70 60 50 40 30 20 10 0 10 20 30 40 50 60 70 80 90 100 110 120 130 140 150

PATRICK ENGINEERING INC.
 4970 VARSITY DRIVE
 LISLE, IL 60532
 patrickengineering.com

USER NAME = tkoepen(Rdwy_L1s1a)
 PLOT SCALE = 10,0000' / IN.
 PLOT DATE = 12/3/2010

DESIGNED -
 DRAWN -
 CHECKED -
 DATE - 12/3/2010

REVISED - 10/12/2010
 REVISED -
 REVISED -
 REVISED -

**STATE OF ILLINOIS
 DEPARTMENT OF TRANSPORTATION**

**ILLINOIS ROUTE 53
 CROSS SECTIONS**
 SCALE: 1"=10' HORIZ. VERT. SHEET NO. STA. 231+00.00 TO STA. 233+00.00

F.A.U. RTE.	SECTION	COUNTY	TOTAL SHEETS	SHEET NO.
2578	532B	DUPAGE	781	743
FED. ROAD DIST. NO.		ILLINOIS FED. AID PROJECT		
		CONTRACT NO. 60477		

G:\1001\9356.A0 (IL53)\Drawings\CADD Sheets\019139797-sht-xsht.657-748.dgn