


DATE \_\_\_\_\_  
 BY \_\_\_\_\_  
 SURVEYED \_\_\_\_\_  
 PLOTTED \_\_\_\_\_  
 FINISH SURVEY \_\_\_\_\_  
 NOTE BOOK \_\_\_\_\_  
 AREAS CHECKED \_\_\_\_\_

DATE \_\_\_\_\_  
 BY \_\_\_\_\_  
 SURVEYED \_\_\_\_\_  
 PLOTTED \_\_\_\_\_  
 ORIGINAL SURVEY \_\_\_\_\_  
 NOTE BOOK \_\_\_\_\_  
 AREAS CHECKED \_\_\_\_\_

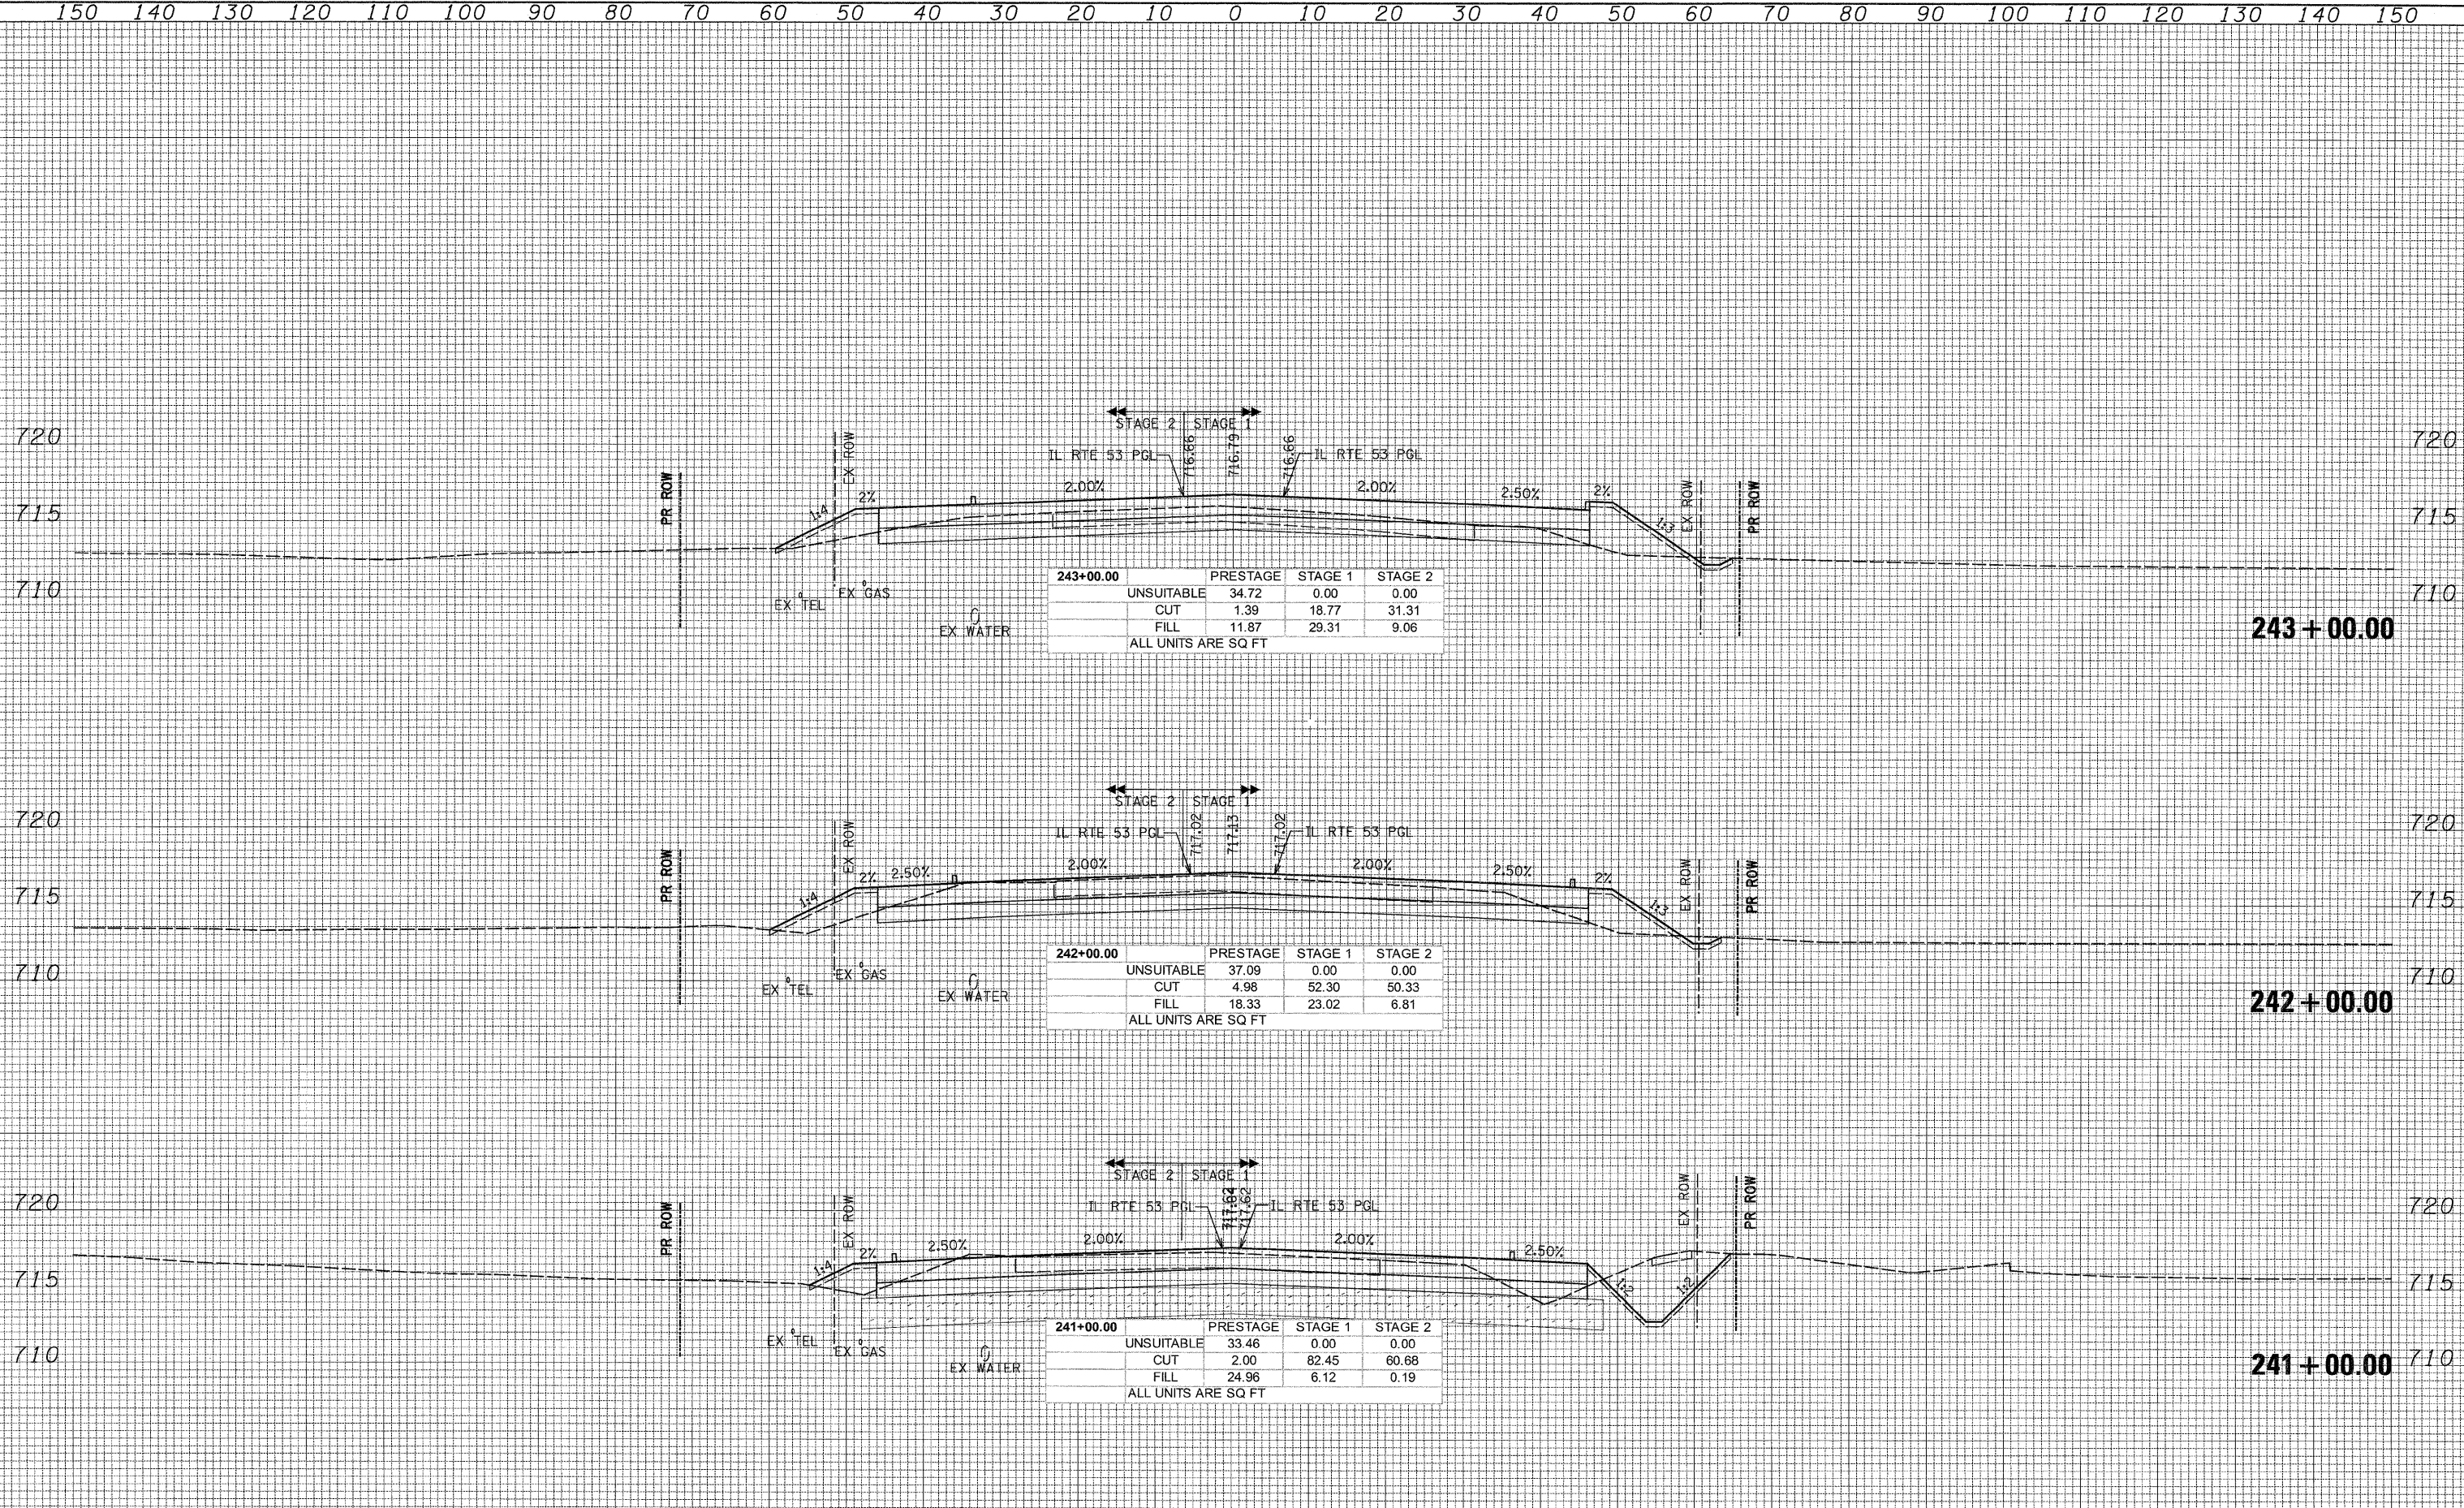

243+00.00	PRESTAGE	STAGE 1	STAGE 2
UNSUITABLE	34.72	0.00	0.00
CUT	1.39	18.77	31.31
FILL	11.87	29.31	9.06
ALL UNITS ARE SQ FT			

242+00.00	PRESTAGE	STAGE 1	STAGE 2
UNSUITABLE	37.09	0.00	0.00
CUT	4.98	52.30	50.33
FILL	18.33	23.02	6.81
ALL UNITS ARE SQ FT			

241+00.00	PRESTAGE	STAGE 1	STAGE 2
UNSUITABLE	33.46	0.00	0.00
CUT	2.00	82.45	60.68
FILL	24.96	6.12	0.19
ALL UNITS ARE SQ FT			

150 140 130 120 110 100 90 80 70 60 50 40 30 20 10 0 10 20 30 40 50 60 70 80 90 100 110 120 130 140 150

**PATRICK ENGINEERING INC.**  
 4970 VARSITY DRIVE  
 LISLE, IL 60532  
 patrickengineering.com

USER NAME = tkoespen(Rdwy.Lisle)  
 PLOT SCALE = 10.0000' / IN.  
 PLOT DATE = 12/3/2010

DESIGNED -  
 DRAWN -  
 CHECKED -  
 DATE - 12/3/2010

REVISED -  
 REVISED -  
 REVISED -  
 REVISED -

**STATE OF ILLINOIS  
 DEPARTMENT OF TRANSPORTATION**

**ILLINOIS ROUTE 53  
 CROSS SECTIONS**  
 SCALE: 1/2"=10' HORIZ. 1/2"=5' VERT. SHEET NO. STA. 241+00.00 TO STA. 243+00.00

F.A.J. RTE.	SECTION	COUNTY	TOTAL SHEETS	SHEET NO.
2578	532B	DUPAGE	781	746
FED. ROAD DIST. NO. [ILLINOIS] FED. AID PROJECT			CONTRACT NO. 60477	

G:\1001\9356\_A0\_01\53\Drawings\CADD Sheets\019139797-ht-xasht\_657-748.dgn