


DATE \_\_\_\_\_  
 BY \_\_\_\_\_  
 SURVEY \_\_\_\_\_  
 PLOTTED \_\_\_\_\_  
 TEMPLATE \_\_\_\_\_  
 NOTE BOOK \_\_\_\_\_  
 AREAS \_\_\_\_\_  
 CHECKED \_\_\_\_\_

DATE \_\_\_\_\_  
 BY \_\_\_\_\_  
 SURVEY \_\_\_\_\_  
 PLOTTED \_\_\_\_\_  
 TEMPLATE \_\_\_\_\_  
 NOTE BOOK \_\_\_\_\_  
 AREAS \_\_\_\_\_  
 CHECKED \_\_\_\_\_

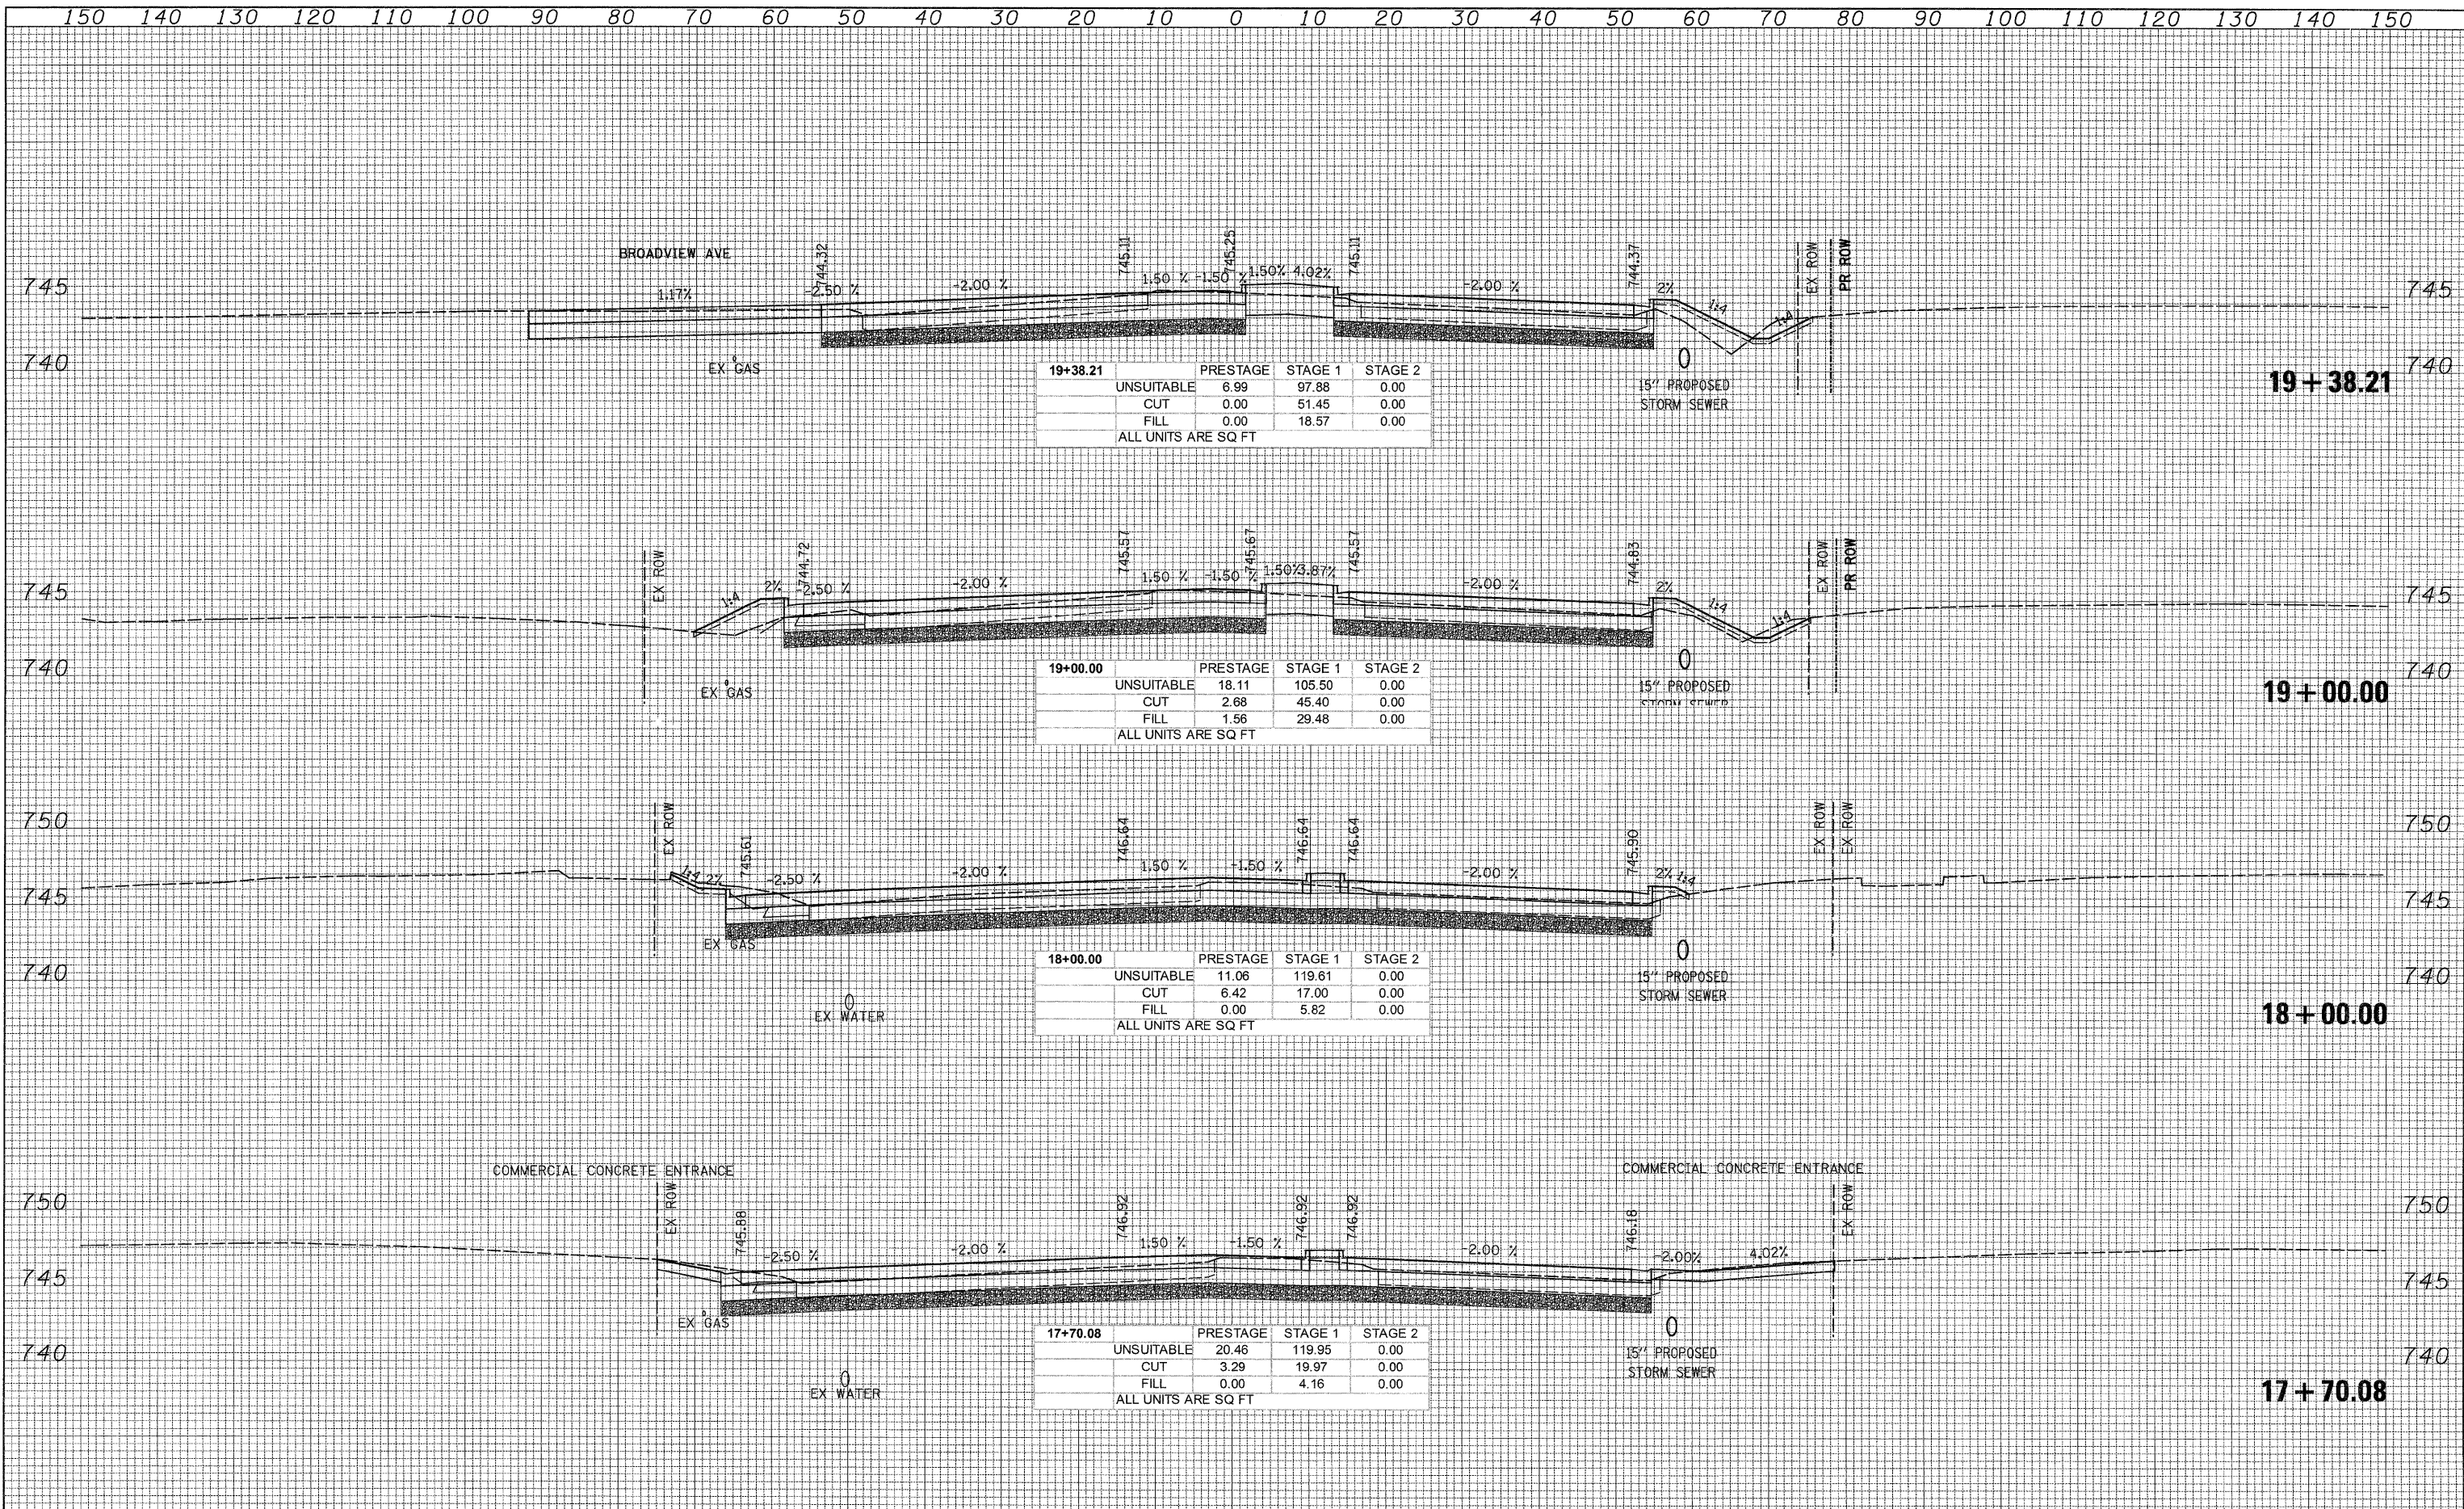

**19+38.21**

	PRESTAGE	STAGE 1	STAGE 2
UNSUITABLE	6.99	97.88	0.00
CUT	0.00	51.45	0.00
FILL	0.00	18.57	0.00
ALL UNITS ARE SQ FT			

**19+00.00**

	PRESTAGE	STAGE 1	STAGE 2
UNSUITABLE	18.11	105.50	0.00
CUT	2.68	45.40	0.00
FILL	1.56	29.48	0.00
ALL UNITS ARE SQ FT			

**18+00.00**

	PRESTAGE	STAGE 1	STAGE 2
UNSUITABLE	11.06	119.61	0.00
CUT	6.42	17.00	0.00
FILL	0.00	5.82	0.00
ALL UNITS ARE SQ FT			

**17+70.08**

	PRESTAGE	STAGE 1	STAGE 2
UNSUITABLE	20.46	119.95	0.00
CUT	3.29	19.97	0.00
FILL	0.00	4.16	0.00
ALL UNITS ARE SQ FT			

150 140 130 120 110 100 90 80 70 60 50 40 30 20 10 0 10 20 30 40 50 60 70 80 90 100 110 120 130 140 150

**PATRICK ENGINEERING INC.**  
 4670 VARSITY DRIVE  
 LISLE, IL 60532  
 patrickengineering.com

USER NAME = tkoeppen(Rdwy\_Lisle)  
 PLOT SCALE = 10,0000' / IN.  
 PLOT DATE = 12/3/2010

DESIGNED -  
 DRAWN -  
 CHECKED -  
 DATE - 12/3/2010

REVISED -  
 REVISED -  
 REVISED -  
 REVISED -

**STATE OF ILLINOIS  
 DEPARTMENT OF TRANSPORTATION**

**ARMY TRAIL  
 CROSS SECTIONS**  
 SCALE: 1"=10' HORIZ. VERT. 1"=5'  
 SHEET NO. STA. 17+70.08 TO STA. 19+38.21

F.A.U. RTE.	SECTION	COUNTY	TOTAL SHEETS	SHEET NO.
2578	532B	DUPAGE	781	752
FED. ROAD DIST. NO.		ILLINOIS FED. AID PROJECT		
CONTRACT NO. 60477				

G:\1001\9356\_A0\_ (1.53)\Drawings\CADD Sheets\019139797-ah-xssht.749-753.dgn