


DATE _____ BY _____
 SURVEYED _____
 PLOTTED _____
 TEMPLATE _____
 NOTE BOOK _____
 AREAS CHECKED _____
 NO. _____

DATE _____ BY _____
 SURVEYED _____
 PLOTTED _____
 TEMPLATE _____
 NOTE BOOK _____
 AREAS CHECKED _____
 NO. _____

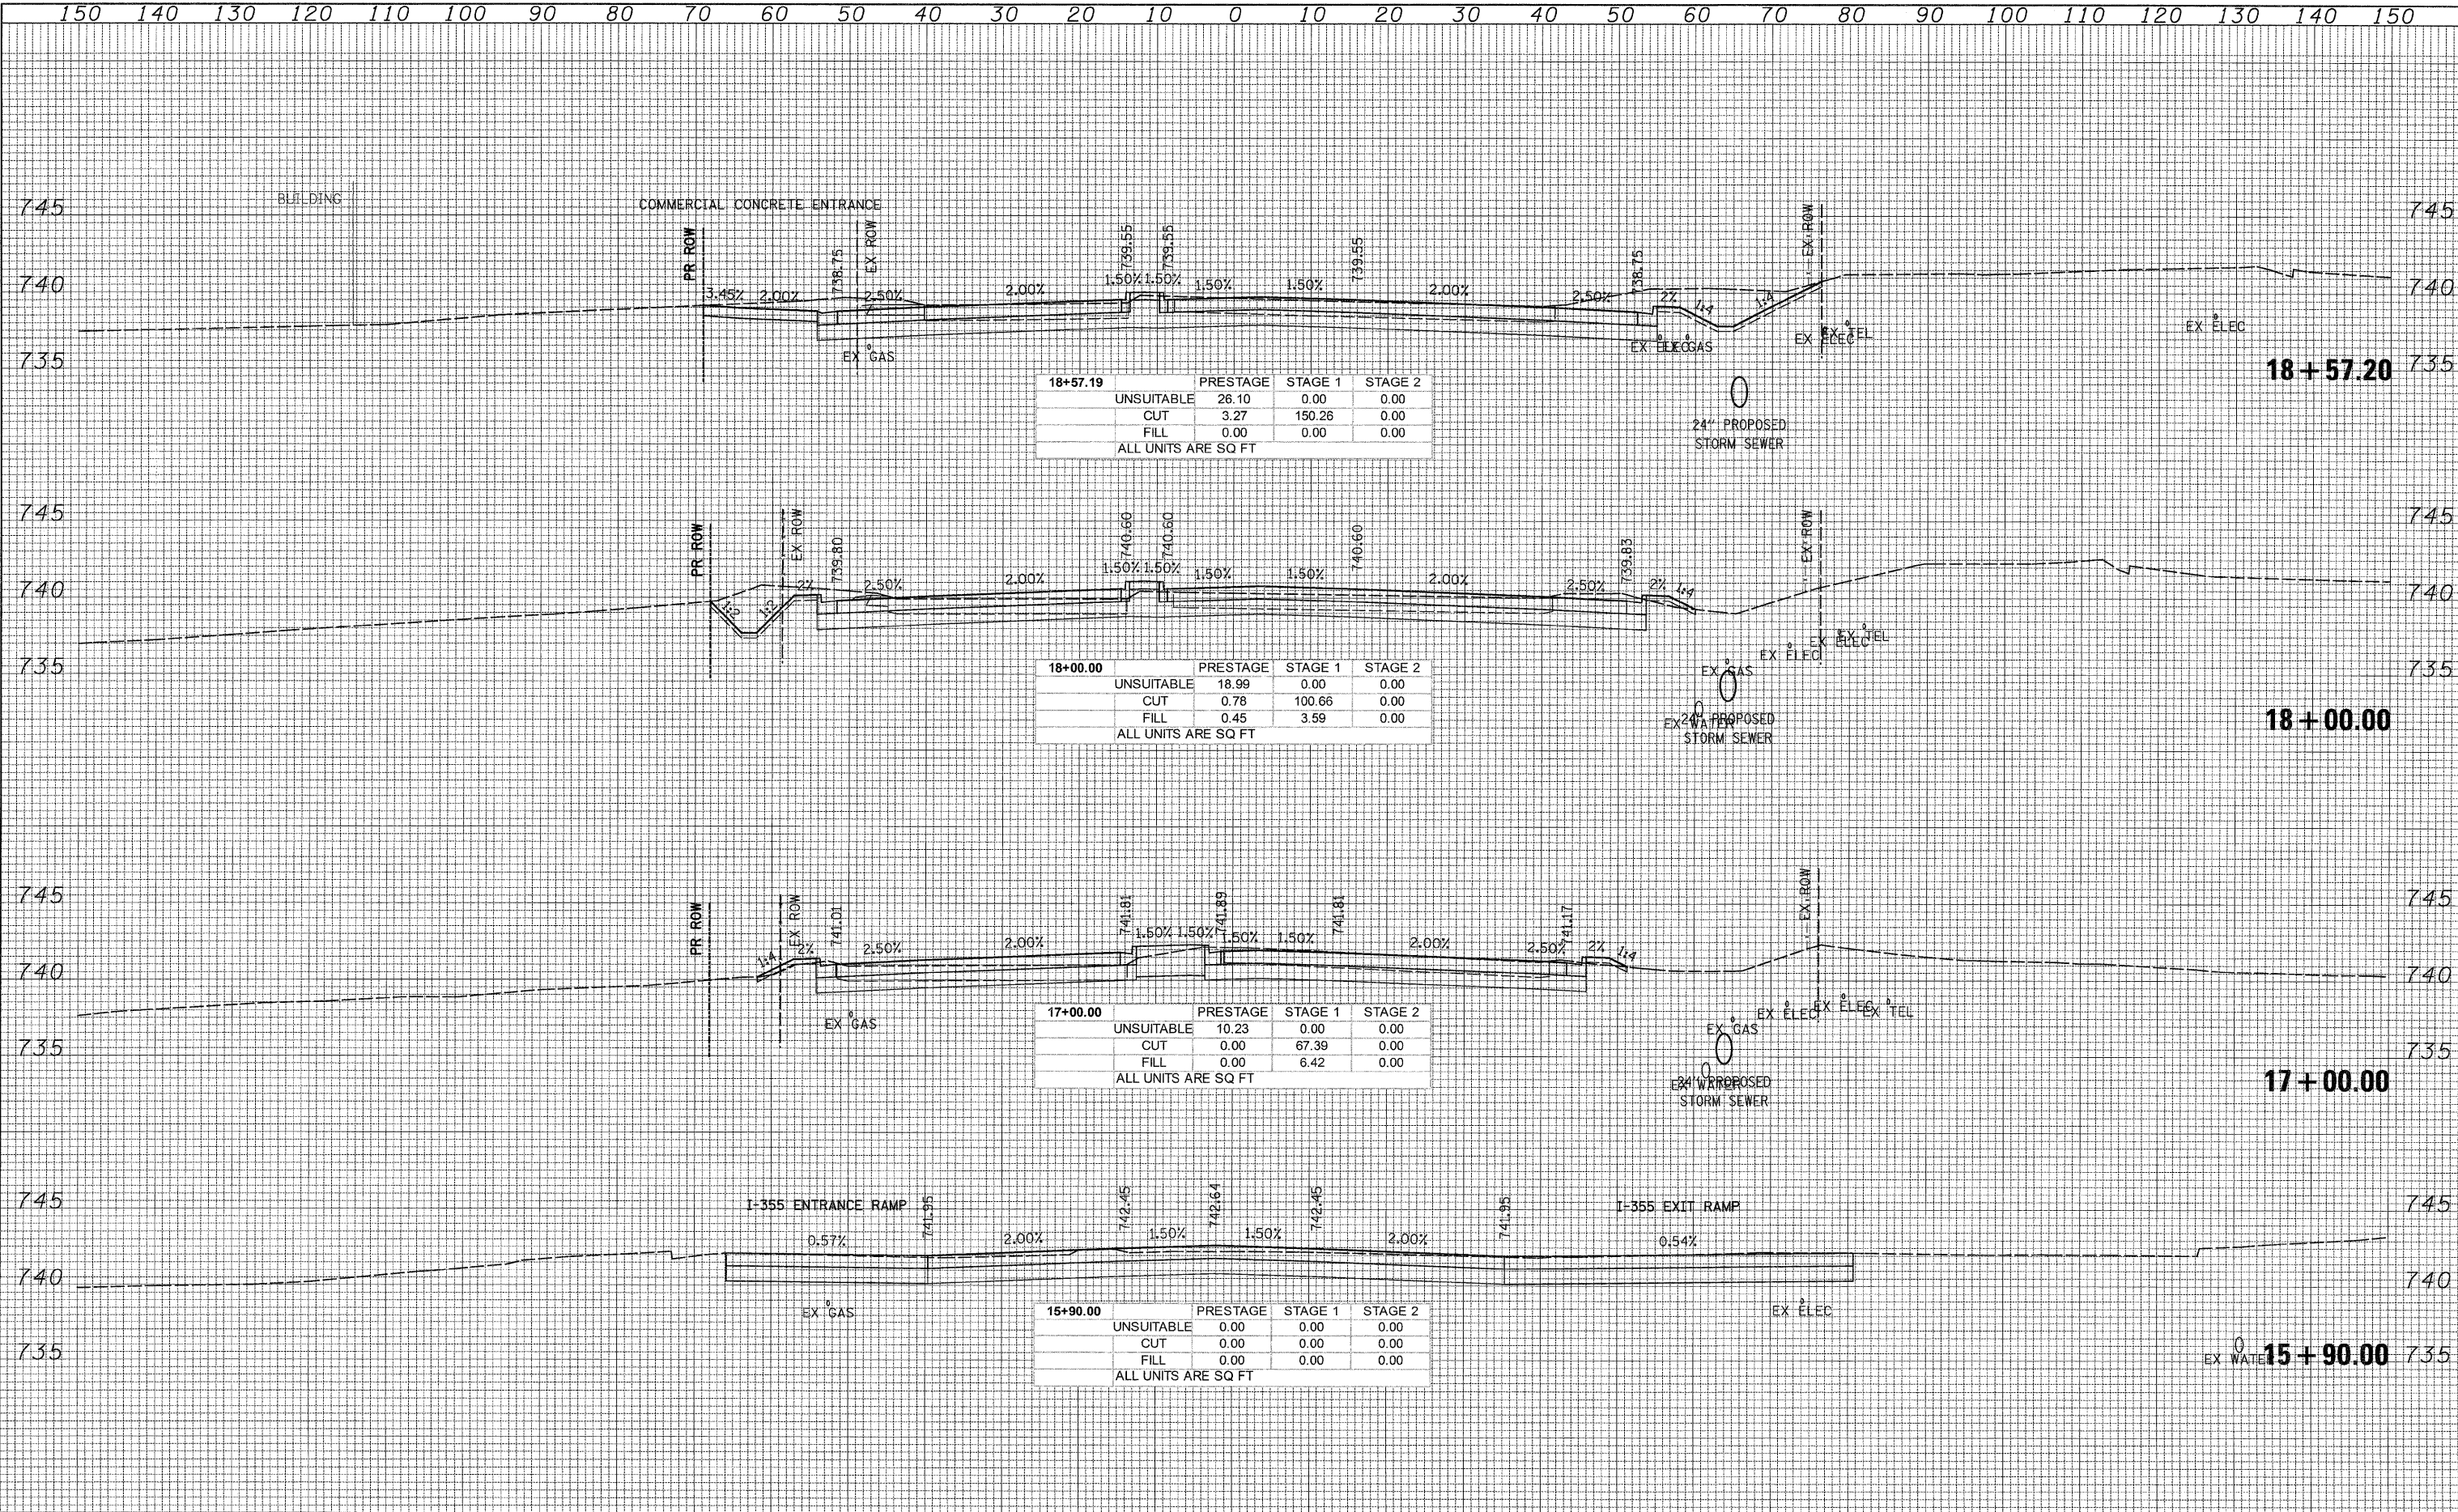

18+57.19	PRESTAGE	STAGE 1	STAGE 2
UNSUITABLE	26.10	0.00	0.00
CUT	3.27	150.26	0.00
FILL	0.00	0.00	0.00
ALL UNITS ARE SQ FT			

18+00.00	PRESTAGE	STAGE 1	STAGE 2
UNSUITABLE	18.99	0.00	0.00
CUT	0.78	100.66	0.00
FILL	0.45	3.59	0.00
ALL UNITS ARE SQ FT			

17+00.00	PRESTAGE	STAGE 1	STAGE 2
UNSUITABLE	10.23	0.00	0.00
CUT	0.00	67.39	0.00
FILL	0.00	6.42	0.00
ALL UNITS ARE SQ FT			

15+90.00	PRESTAGE	STAGE 1	STAGE 2
UNSUITABLE	0.00	0.00	0.00
CUT	0.00	0.00	0.00
FILL	0.00	0.00	0.00
ALL UNITS ARE SQ FT			

150 140 130 120 110 100 90 80 70 60 50 40 30 20 10 0 10 20 30 40 50 60 70 80 90 100 110 120 130 140 150

PATRICK ENGINEERING INC.
 4970 VARSITY DRIVE
 LISLE, IL 60532
 patrickengineering.com

USER NAME = tkoeppen(Rdwj.Lisle)
 DESIGNED -
 DRAWN -
 CHECKED -
 DATE = 12/3/2010

REVISED -
 REVISED -
 REVISED -
 REVISED -

**STATE OF ILLINOIS
 DEPARTMENT OF TRANSPORTATION**

**LAKE STREET
 CROSS SECTIONS**
 SCALE: 1"=10' HORIZ. 1"=5' VERT. SHEET NO. STA. 15+90.00 TO STA. 18+57.20

F.A.U. RTE.	SECTION	COUNTY	TOTAL SHEETS	SHEET NO.
2578	532B	DUPAGE	781	755
FED. ROAD DIST. NO.		ILLINOIS FED. AID PROJECT		
		CONTRACT NO. 60477		

D:\1001\9356_A2 (IL53)\Drawings\CADD Sheets\019139797-aht-xshht_754-758.dgn