


DATE \_\_\_\_\_  
 BY \_\_\_\_\_  
 SURVEYED \_\_\_\_\_  
 PLOTTED \_\_\_\_\_  
 TEMPLATE \_\_\_\_\_  
 NOTE BOOK \_\_\_\_\_  
 AREAS CHECKED \_\_\_\_\_  
 NO. \_\_\_\_\_

DATE \_\_\_\_\_  
 BY \_\_\_\_\_  
 SURVEYED \_\_\_\_\_  
 PLOTTED \_\_\_\_\_  
 TEMPLATE \_\_\_\_\_  
 NOTE BOOK \_\_\_\_\_  
 AREAS CHECKED \_\_\_\_\_  
 NO. \_\_\_\_\_

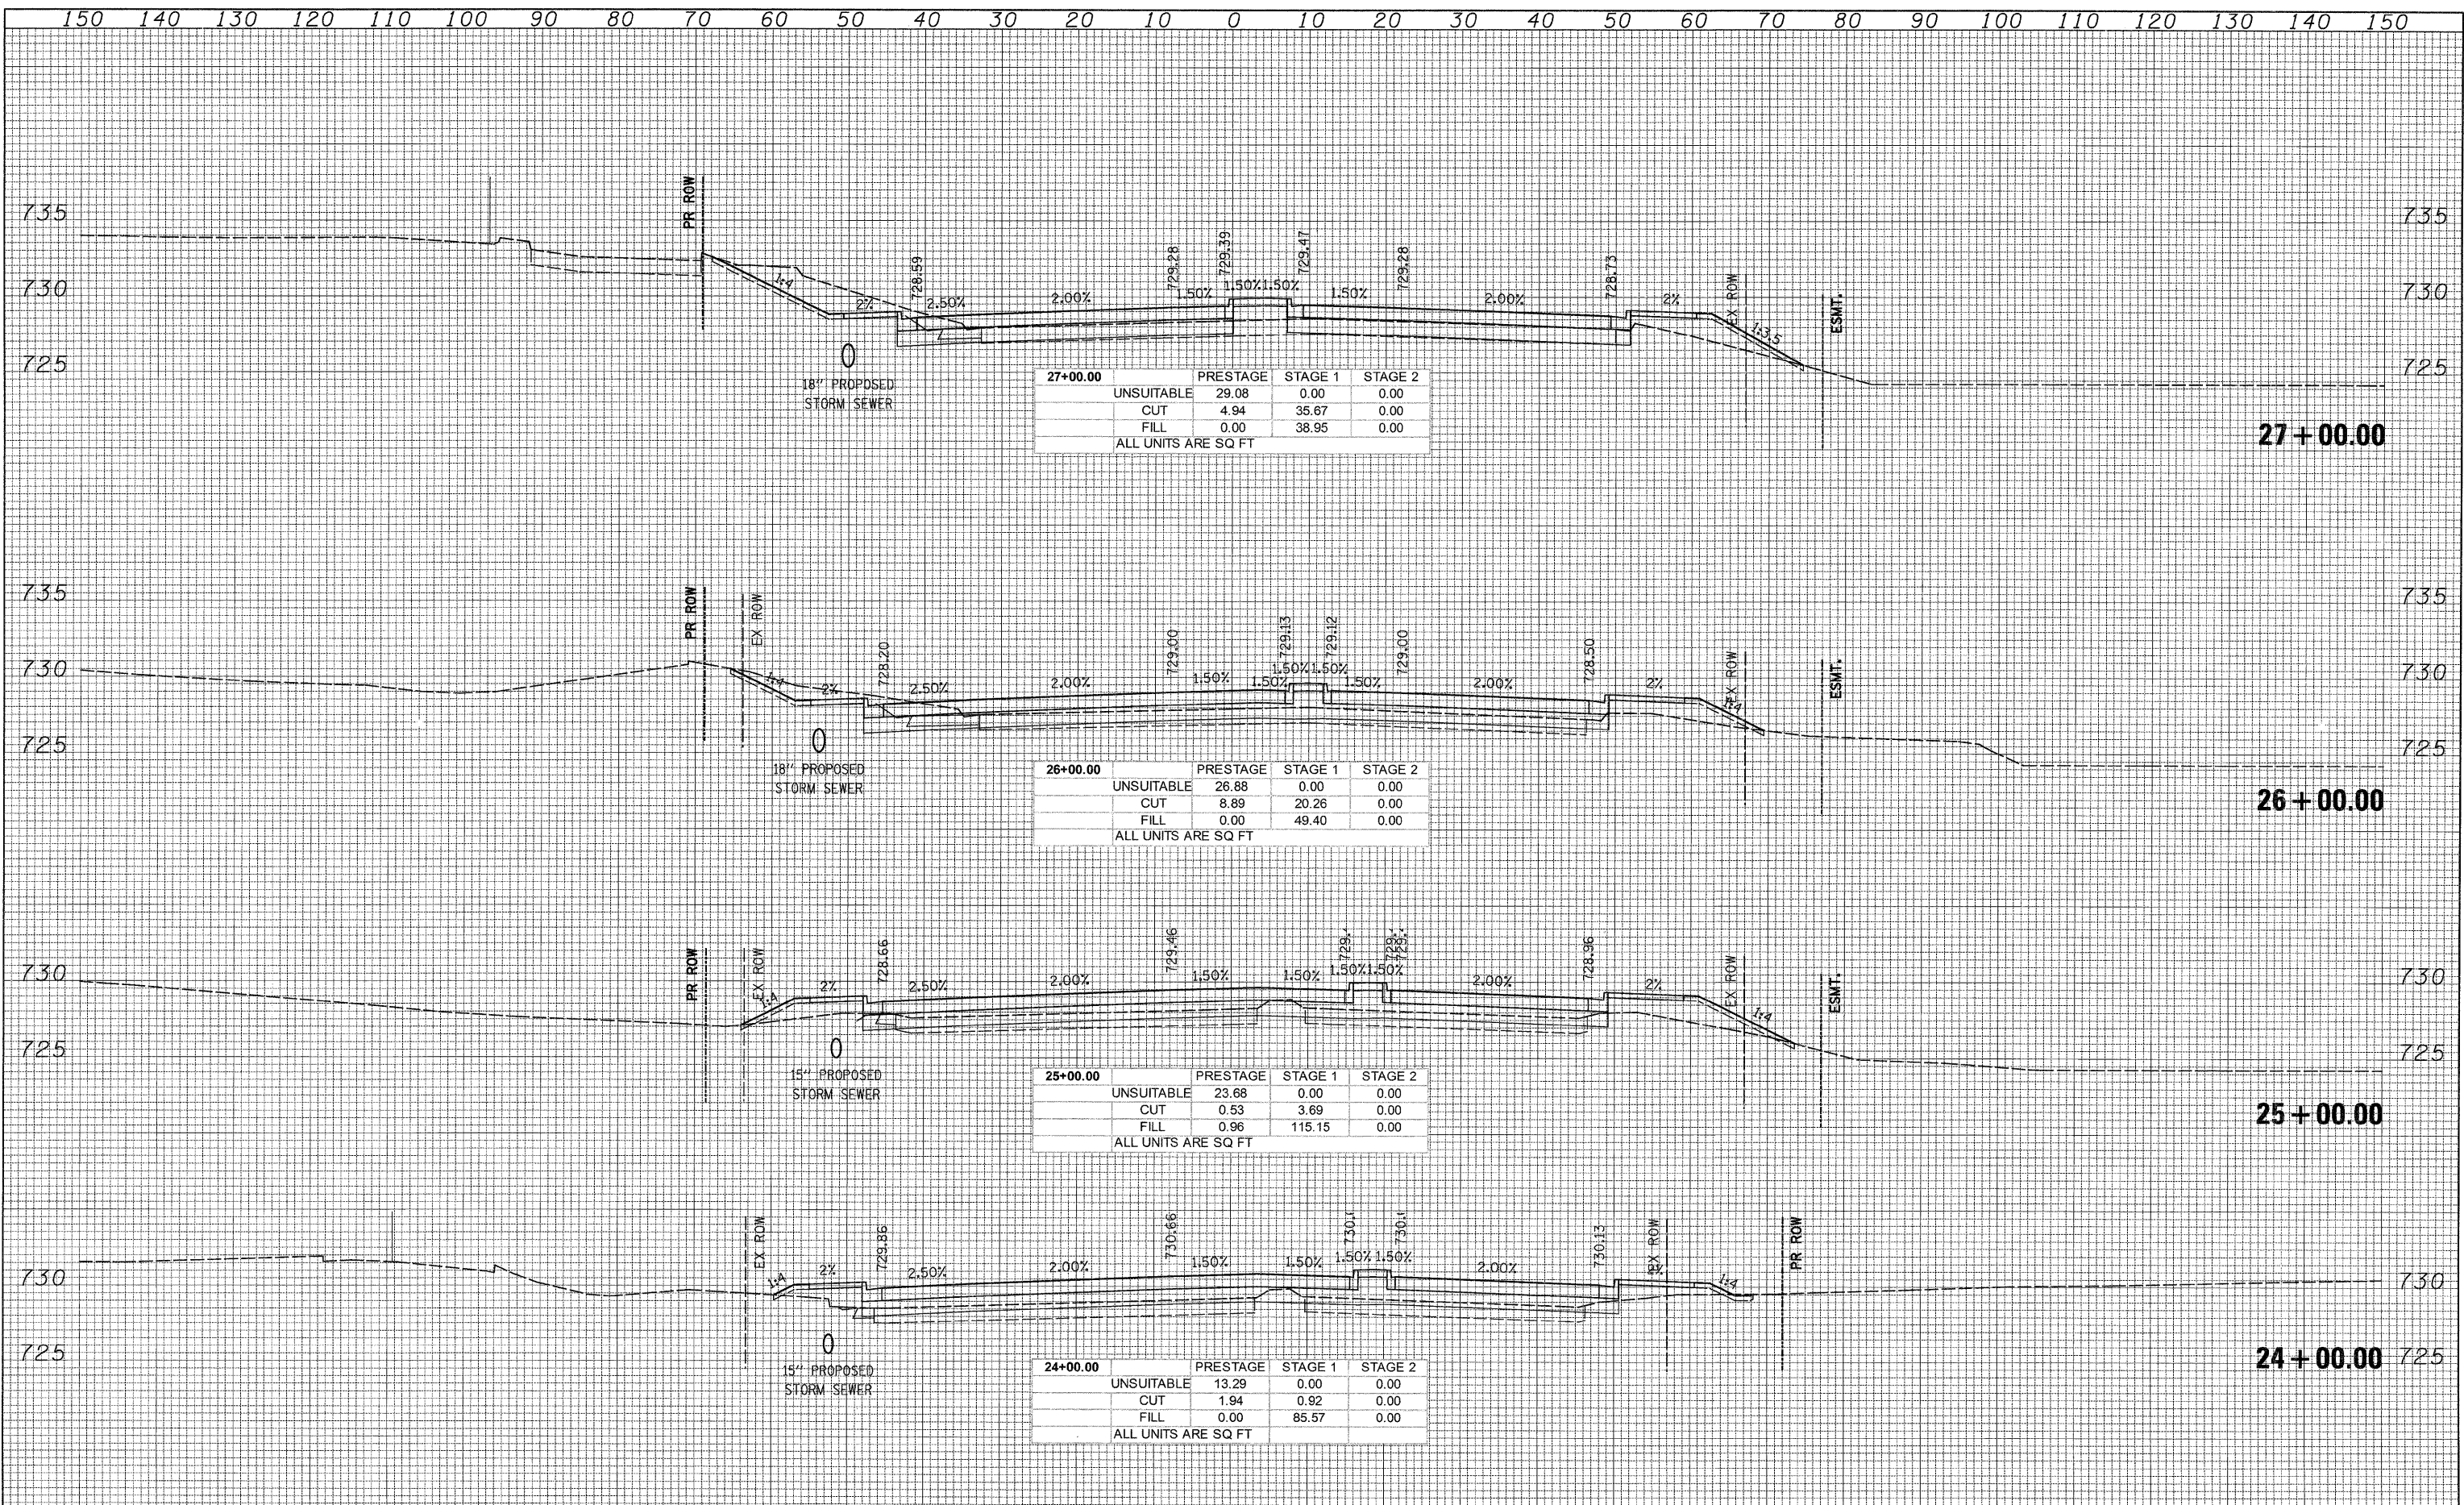

|                     |          |         |         |
|---------------------|----------|---------|---------|
| <b>27+00.00</b>     | PRESTAGE | STAGE 1 | STAGE 2 |
| UNSUITABLE          | 29.08    | 0.00    | 0.00    |
| CUT                 | 4.94     | 35.67   | 0.00    |
| FILL                | 0.00     | 38.95   | 0.00    |
| ALL UNITS ARE SQ FT |          |         |         |

|                     |          |         |         |
|---------------------|----------|---------|---------|
| <b>26+00.00</b>     | PRESTAGE | STAGE 1 | STAGE 2 |
| UNSUITABLE          | 26.88    | 0.00    | 0.00    |
| CUT                 | 8.89     | 20.26   | 0.00    |
| FILL                | 0.00     | 49.40   | 0.00    |
| ALL UNITS ARE SQ FT |          |         |         |

|                     |          |         |         |
|---------------------|----------|---------|---------|
| <b>25+00.00</b>     | PRESTAGE | STAGE 1 | STAGE 2 |
| UNSUITABLE          | 23.68    | 0.00    | 0.00    |
| CUT                 | 0.53     | 3.69    | 0.00    |
| FILL                | 0.96     | 115.15  | 0.00    |
| ALL UNITS ARE SQ FT |          |         |         |

|                     |          |         |         |
|---------------------|----------|---------|---------|
| <b>24+00.00</b>     | PRESTAGE | STAGE 1 | STAGE 2 |
| UNSUITABLE          | 13.29    | 0.00    | 0.00    |
| CUT                 | 1.94     | 0.92    | 0.00    |
| FILL                | 0.00     | 85.57   | 0.00    |
| ALL UNITS ARE SQ FT |          |         |         |

150 140 130 120 110 100 90 80 70 60 50 40 30 20 10 0 10 20 30 40 50 60 70 80 90 100 110 120 130 140 150

**PATRICK ENGINEERING**  
 PATRICK ENGINEERING INC.  
 4970 VARSITY DRIVE  
 LISLE, IL 60532  
 patrickengineering.com

USER NAME = tkoeppen@dwg.Lisle  
 PLOT SCALE = 10.0000' / IN.  
 PLOT DATE = 12/3/2010

DESIGNED -  
 DRAWN -  
 CHECKED -  
 DATE - 12/3/2010

REVISED -  
 REVISED -  
 REVISED -  
 REVISED -

**STATE OF ILLINOIS**  
**DEPARTMENT OF TRANSPORTATION**

**LAKE STREET**  
**CROSS SECTIONS**  
 SCALE: 1/2"=10' HORIZ. VERT. SHEET NO. STA. 24+00.00 TO STA. 27+00.00

|   |         |        |                    |           |
|---|---------|--------|--------------------|-----------|
| F.A.U. RTE.                                   | SECTION | COUNTY | TOTAL SHEETS       | SHEET NO. |
| 2578  | 532B    | DUPAGE | 781                | 757       |
| FED. ROAD DIST. NO. ILLINOIS FED. AID PROJECT |         |        | CONTRACT NO. 60477 |           |

G:\1001\9356\_A0\_0153\Drawings\CADD Sheets\019139797-sht-xssht\_754-758.dgn