


DATE _____
 BY _____
 SURVEYED _____
 PLOTTED _____
 TEMPLATE _____
 NOTE BOOK _____
 AREAS CHECKED _____
 NO. _____

DATE _____
 BY _____
 SURVEYED _____
 PLOTTED _____
 TEMPLATE _____
 NOTE BOOK _____
 AREAS CHECKED _____
 NO. _____

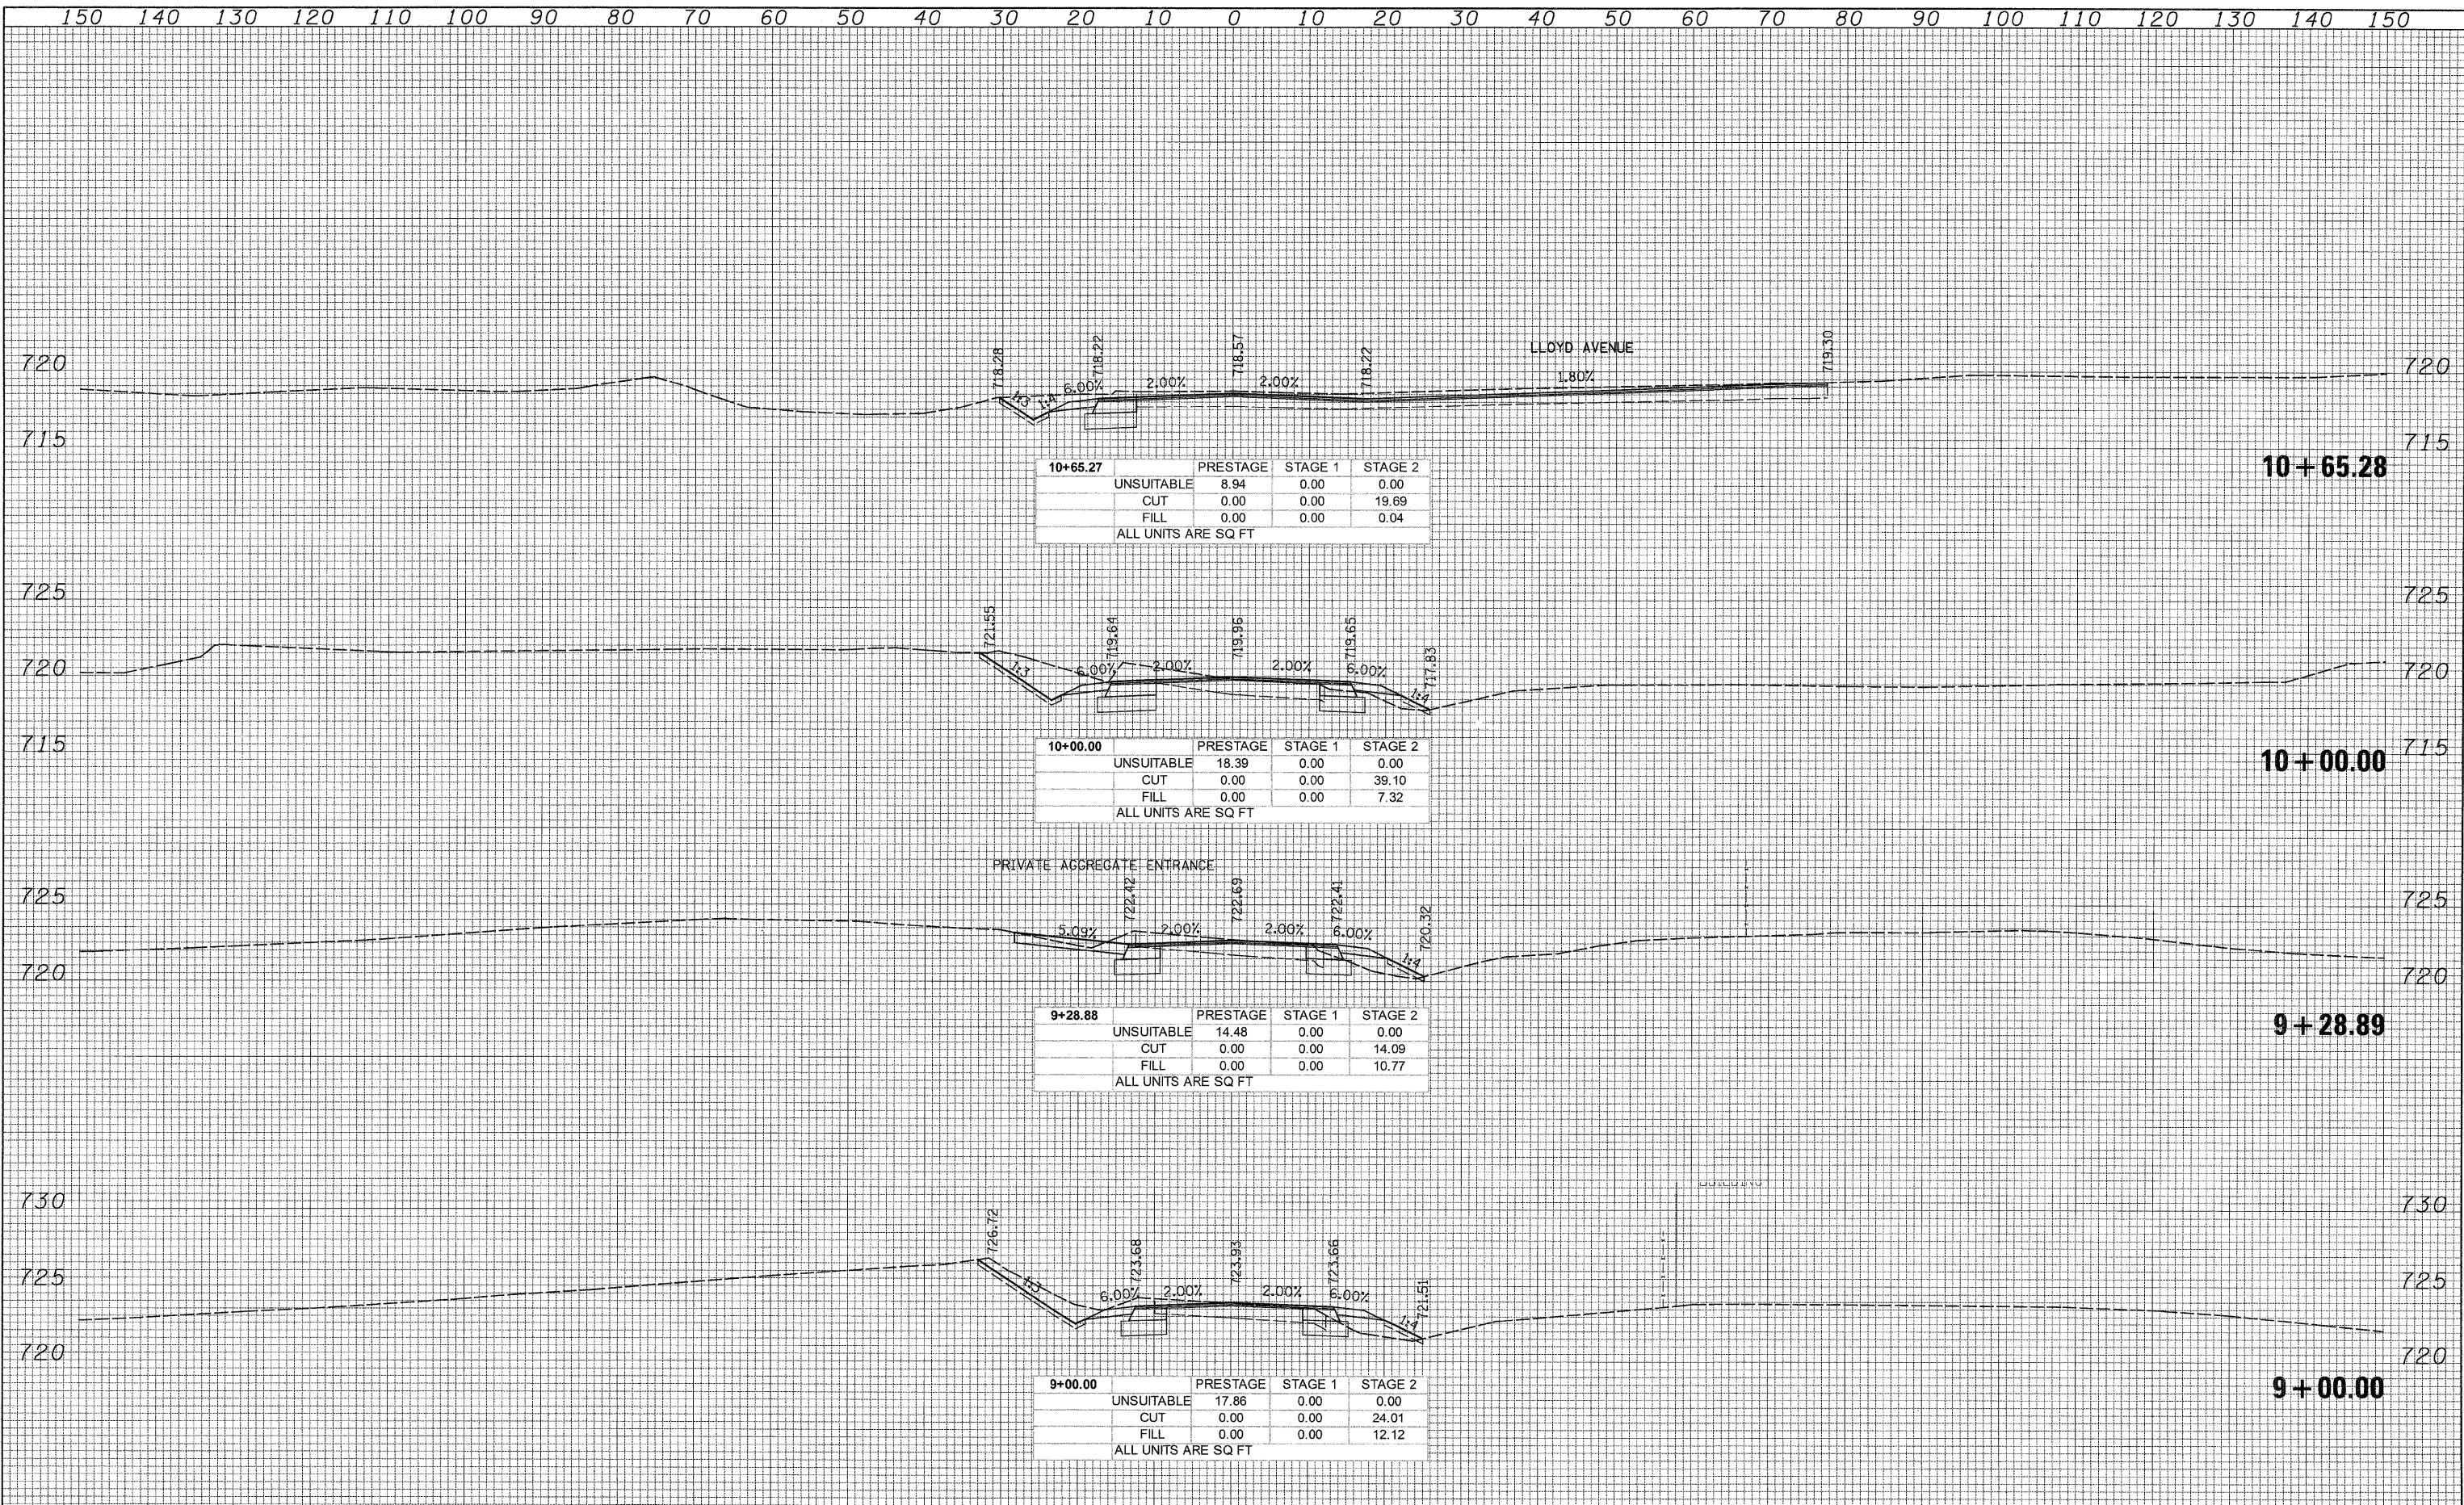

10+65.27	PRESTAGE	STAGE 1	STAGE 2
UNSUITABLE	8.94	0.00	0.00
CUT	0.00	0.00	19.69
FILL	0.00	0.00	0.04
ALL UNITS ARE SQ FT			

10+00.00	PRESTAGE	STAGE 1	STAGE 2
UNSUITABLE	18.39	0.00	0.00
CUT	0.00	0.00	39.10
FILL	0.00	0.00	7.32
ALL UNITS ARE SQ FT			

9+28.88	PRESTAGE	STAGE 1	STAGE 2
UNSUITABLE	14.48	0.00	0.00
CUT	0.00	0.00	14.09
FILL	0.00	0.00	10.77
ALL UNITS ARE SQ FT			

9+00.00	PRESTAGE	STAGE 1	STAGE 2
UNSUITABLE	17.86	0.00	0.00
CUT	0.00	0.00	24.01
FILL	0.00	0.00	12.12
ALL UNITS ARE SQ FT			

150 140 130 120 110 100 90 80 70 60 50 40 30 20 10 0 10 20 30 40 50 60 70 80 90 100 110 120 130 140 150

PATRICK ENGINEERING INC.
 4970 VARSITY DRIVE
 LISLE, IL 60532
 patrickengineering.com

USER NAME = tkoeppen(Rdwg_L1s1e)
 DESIGNED -
 DRAWN -
 CHECKED -
 DATE - 12/3/2010

REVISED -
 REVISED -
 REVISED -
 REVISED -

STATE OF ILLINOIS
DEPARTMENT OF TRANSPORTATION

NORDIC ROAD
CROSS SECTIONS
 SCALE: 1"=10' HORIZ.
 1"=5' VERT.
 SHEET NO. _____
 STA. 9+00.00 TO STA. 10+65.28

F.A.U. RTE.	SECTION	COUNTY	TOTAL SHEETS	SHEET NO.
2578	532B	DUPAGE	781	759
FED. ROAD DIST. NO.		ILLINOIS FED. AID PROJECT		
CONTRACT NO. 60477				

G:\1001\9356.A0...IL63\Drawings\CADD Sheets\019139797-sh1-xssht.759-762.dgn