


150 140 130 120 110 100 90 80 70 60 50 40 30 20 10 0 10 20 30 40 50 60 70 80 90 100 110 120 130 140 150

DATE	
BY	
NO.	
FINAL SURVEY NOTE BOOK NO.	
SURVEYED SCOTTS	
TEMPLATE AREAS CHECKED	

DATE	
BY	
NO.	
ORIGINAL SURVEY NOTE BOOK NO.	
SURVEYED SCOTTS	
TEMPLATE AREAS CHECKED	

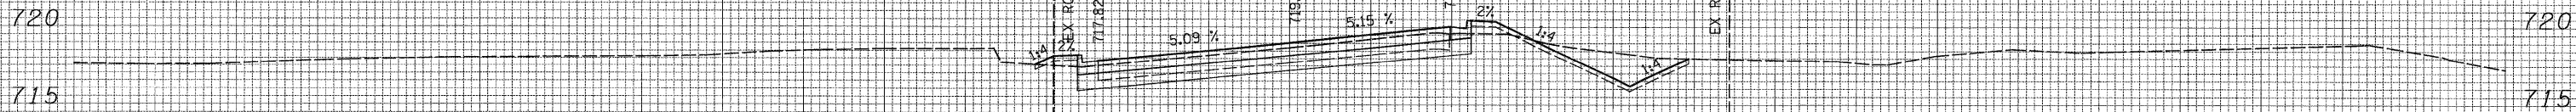

17+52.19	PRESTAGE	STAGE 1	STAGE 2
UNSUITABLE	9.12	0.00	0.00
CUT	0.00	27.71	0.00
FILL	0.00	8.60	0.00
ALL UNITS ARE SQ FT			

150 140 130 120 110 100 90 80 70 60 50 40 30 20 10 0 10 20 30 40 50 60 70 80 90 100 110 120 130 140 150

**PATRICK ENGINEERING INC.**  
 4870 VARSITY DRIVE  
 LISLE, IL 60532  
 patrickengineering.com

USER NAME = tkopperl@dky.Lisle  
 DESIGNED -  
 DRAWN -  
 PLOT SCALE = 10.0000' / IN.  
 CHECKED -  
 PLOT DATE = 12/3/2010  
 DATE = 12/3/2010

REVISED -  
 REVISED -  
 REVISED -  
 REVISED -

**STATE OF ILLINOIS**  
**DEPARTMENT OF TRANSPORTATION**

**NORDIC ROAD**  
**CROSS SECTIONS**

SCALE: 1"=10' HORIZ. 1"=5' VERT. SHEET NO. STA. 17+52.19 TO STA. 17+52.19

F.A.U. RTE.	SECTION	COUNTY	TOTAL SHEETS	SHEET NO.
2578	532B	DUPAGE	781	762
FED. ROAD DIST. NO. ILLINOIS FED. AID PROJECT			CONTRACT NO. 60477	

G:\DDT\9356.A0 (IL53)\Drawings\CADD Sheets\19139797-shr-xsh.t.759-762.dgn