


DATE _____
 BY _____
 SURVEYED _____
 PLOTTED _____
 TEMPLATE _____
 NOTE BOOK _____
 AREAS CHECKED _____

DATE _____
 BY _____
 SURVEYED _____
 PLOTTED _____
 TEMPLATE _____
 NOTE BOOK _____
 AREAS CHECKED _____

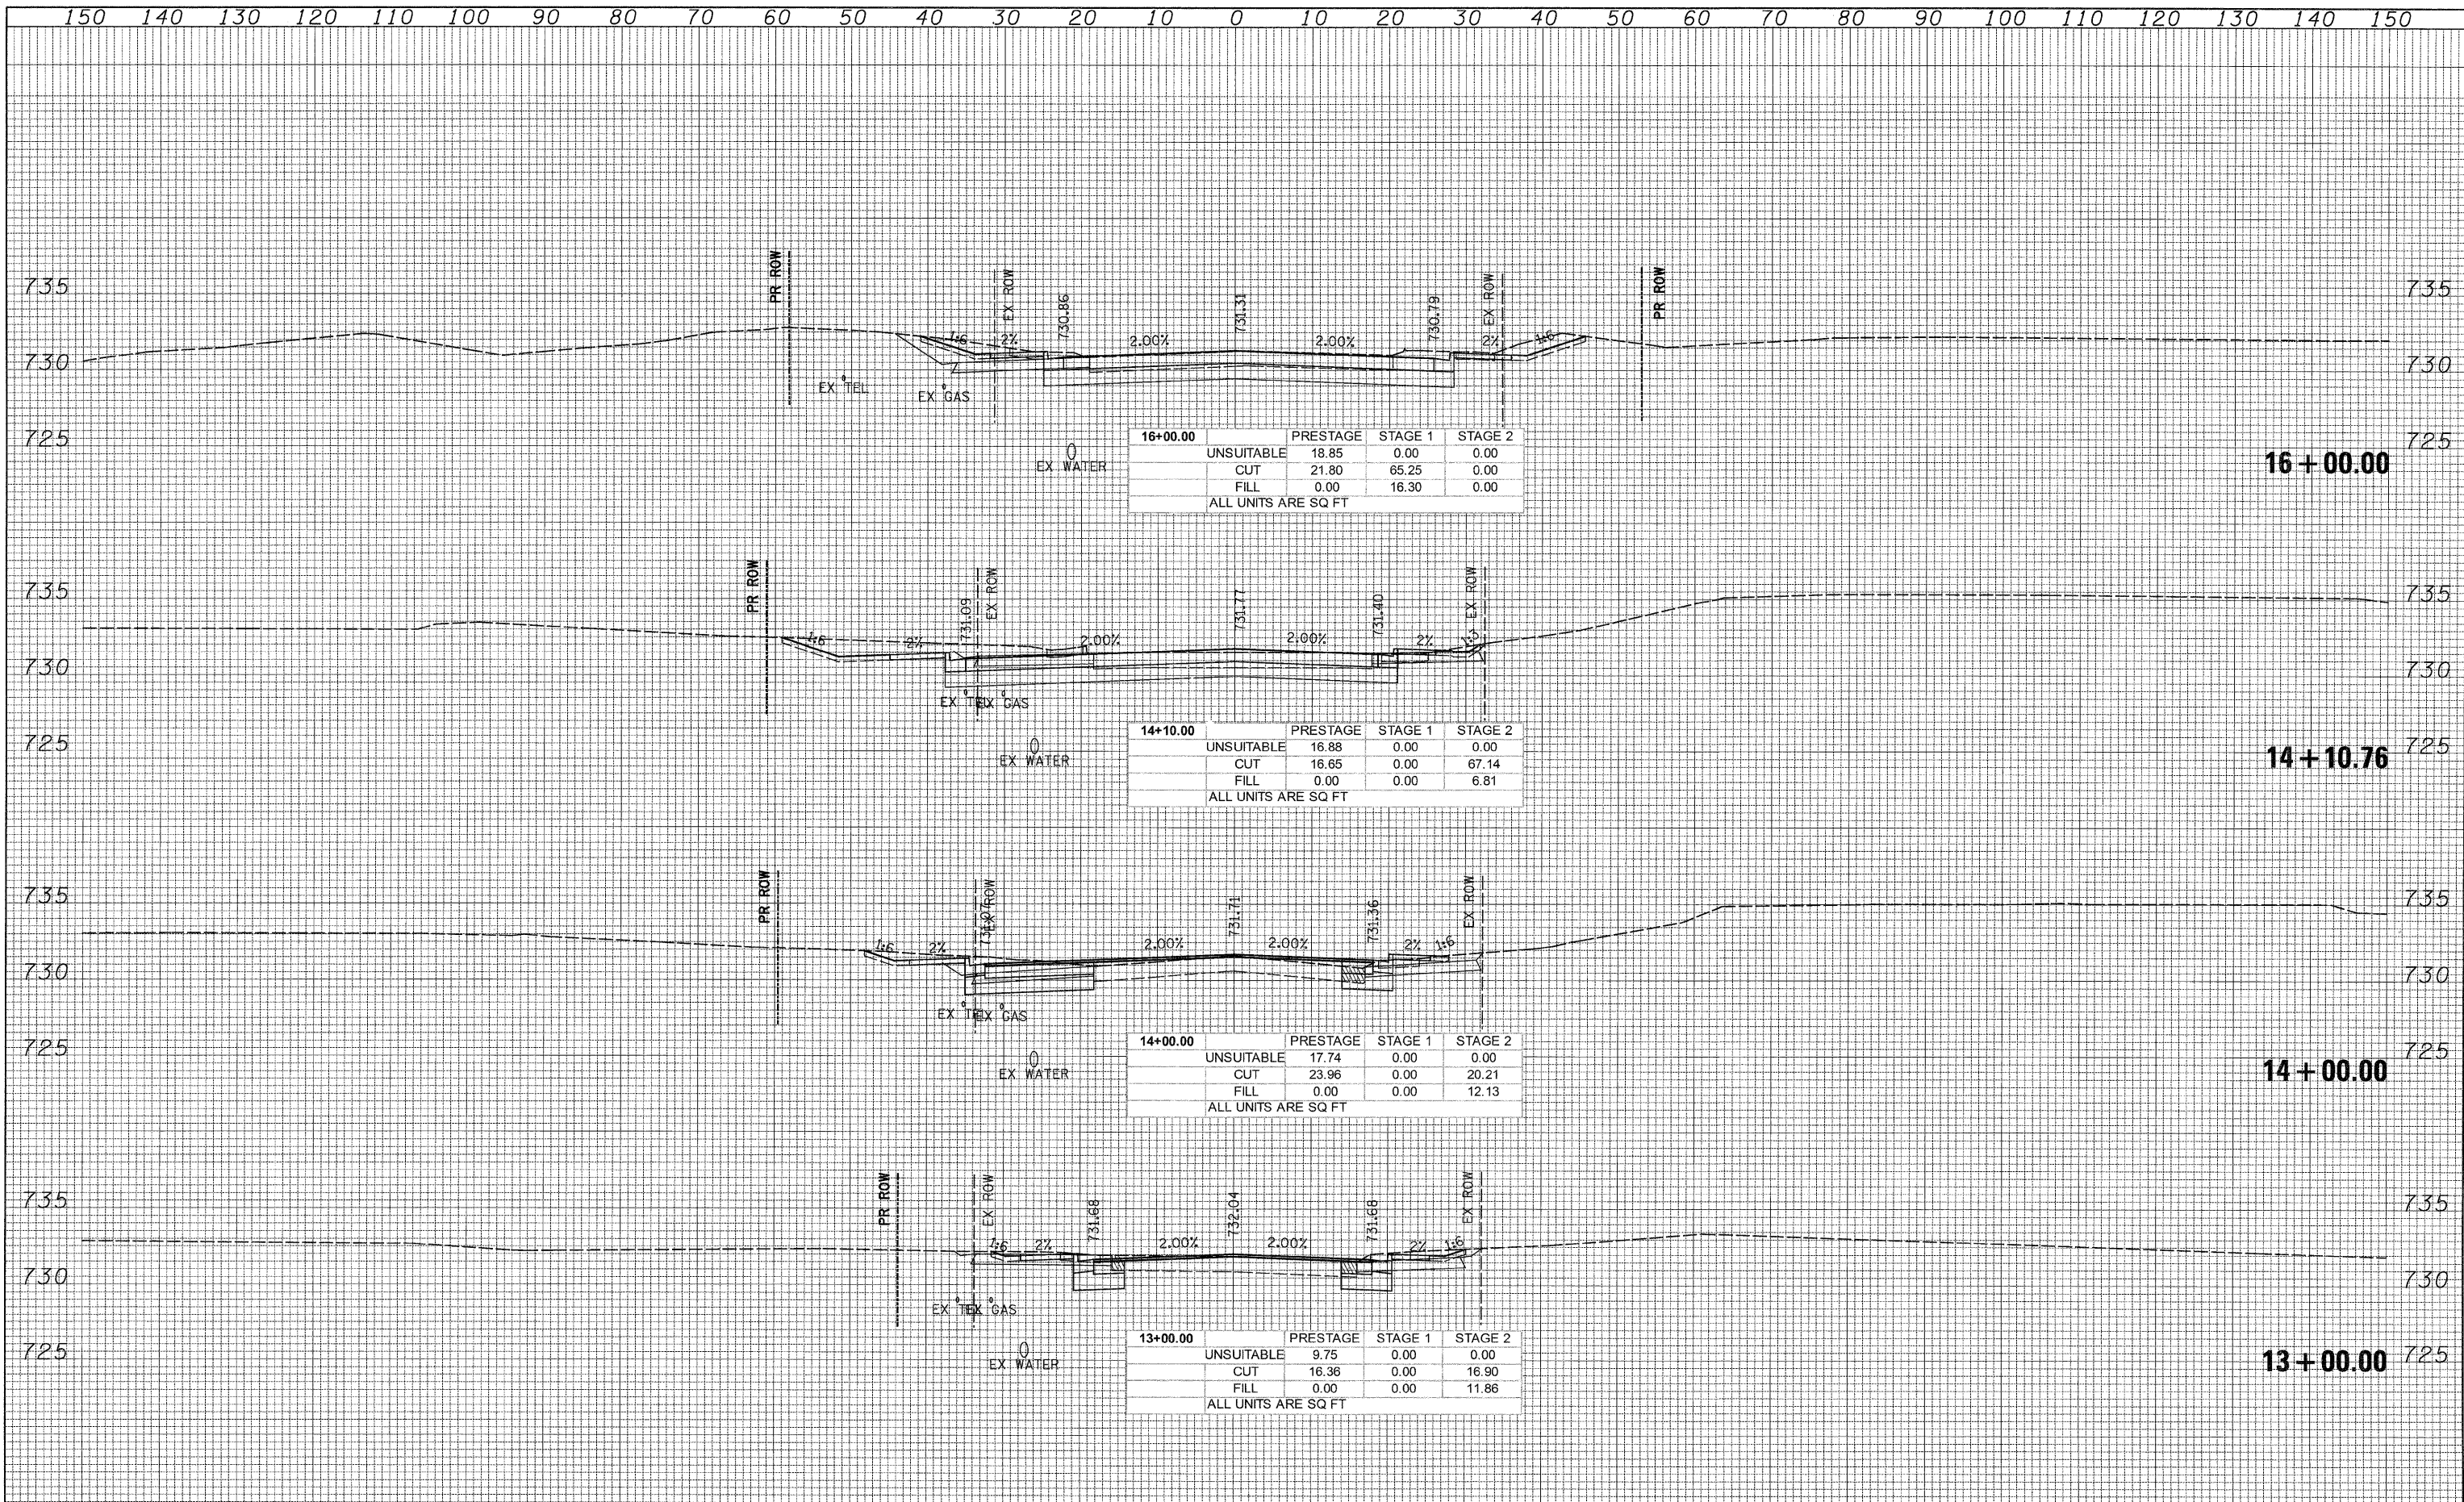

16+00.00	PRESTAGE	STAGE 1	STAGE 2
UNSUITABLE	18.85	0.00	0.00
CUT	21.80	65.25	0.00
FILL	0.00	16.30	0.00
ALL UNITS ARE SQ FT			

14+10.76	PRESTAGE	STAGE 1	STAGE 2
UNSUITABLE	16.88	0.00	0.00
CUT	16.65	0.00	67.14
FILL	0.00	0.00	6.81
ALL UNITS ARE SQ FT			

14+00.00	PRESTAGE	STAGE 1	STAGE 2
UNSUITABLE	17.74	0.00	0.00
CUT	23.96	0.00	20.21
FILL	0.00	0.00	12.13
ALL UNITS ARE SQ FT			

13+00.00	PRESTAGE	STAGE 1	STAGE 2
UNSUITABLE	9.75	0.00	0.00
CUT	16.36	0.00	16.90
FILL	0.00	0.00	11.86
ALL UNITS ARE SQ FT			

150 140 130 120 110 100 90 80 70 60 50 40 30 20 10 0 10 20 30 40 50 60 70 80 90 100 110 120 130 140 150

PATRICK ENGINEERING INC.
 4670 VARSITY DRIVE
 LISLE, IL 60532
 patrickengineering.com

USER NAME = tkoeppen(rdyj.lisle)
 PLOT SCALE = 1/8" = 10.0000' / IN.
 PLOT DATE = 12/3/2010

DESIGNED -
 DRAWN -
 CHECKED -
 DATE - 12/3/2010

REVISED -
 REVISED -
 REVISED -
 REVISED -

**STATE OF ILLINOIS
 DEPARTMENT OF TRANSPORTATION**

**ARDMORE AVENUE
 CROSS SECTIONS**

SCALE: 1/8" = 10' HORIZ. / 1/8" = 5' VERT. SHEET NO. STA. 13+00.00 TO STA. 16+00.00

F.A.U. RTE.	SECTION	COUNTY	TOTAL SHEETS	SHEET NO.
2578	5328	DUPAGE	781	773
CONTRACT NO. 60477		ILLINOIS FED. AID PROJECT		

D:\1001\9356.A0 (1153)\Drawings\CADD Sheets\019139797-shr-xssht-773-775.dgn