


150 140 130 120 110 100 90 80 70 60 50 40 30 20 10 0 10 20 30 40 50 60 70 80 90 100 110 120 130 140 150

DATE	
BY	
SAVED SURVEY	
SAVED	
NOTE BOOK	
NO.	
TEMPLATE	
AREAS	
CHECKED	

DATE	
BY	
SAVED SURVEY	
SAVED	
NOTE BOOK	
NO.	
TEMPLATE	
AREAS	
CHECKED	

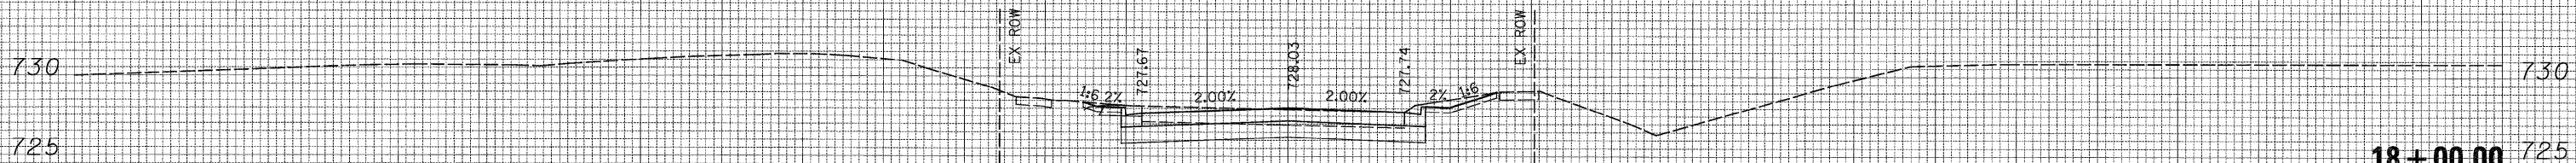

18+00.00	PRESTAGE	STAGE 1	STAGE 2
UNSUITABLE	9.85	0.00	0.00
CUT	1.06	40.53	0.00
FILL	0.60	0.75	0.00
ALL UNITS ARE SQ FT			

150 140 130 120 110 100 90 80 70 60 50 40 30 20 10 0 10 20 30 40 50 60 70 80 90 100 110 120 130 140 150

**PATRICK ENGINEERING INC.**  
 4970 VARSITY DRIVE  
 LISLE, IL 60532  
 patrickengineering.com

USER NAME = tkcooper(Rdwy\_Lisle)  
 DESIGNED -  
 DRAWN -  
 CHECKED -  
 PLOT DATE = 12/3/2010  
 DATE - 12/3/2010

REVISED -  
 REVISED -  
 REVISED -  
 REVISED -

**STATE OF ILLINOIS  
 DEPARTMENT OF TRANSPORTATION**

**ARDMORE AVENUE  
 CROSS SECTIONS**

SCALE: 1/4"=10' HORIZ.  
 1/8"=5' VERT.

SHEET NO. STA. 18+00.00 TO STA. 18+00.00

F.A.U. RTE.	SECTION	COUNTY	TOTAL SHEETS	SHEET NO.
2578	532B	DUPAGE	781	775
FED. ROAD DIST. NO.		ILLINOIS FED. AID PROJECT		
		CONTRACT NO. 60477		