


150 140 130 120 110 100 90 80 70 60 50 40 30 20 10 0 10 20 30 40 50 60 70 80 90 100 110 120 130 140 150

FINAL SURVEY NOTE BOOK NO.	SURVEYED PLOTTED AREAS CHECKED	BY	DATE

ORIGINAL SURVEY NOTE BOOK NO.	SURVEYED PLOTTED AREAS CHECKED	BY	DATE

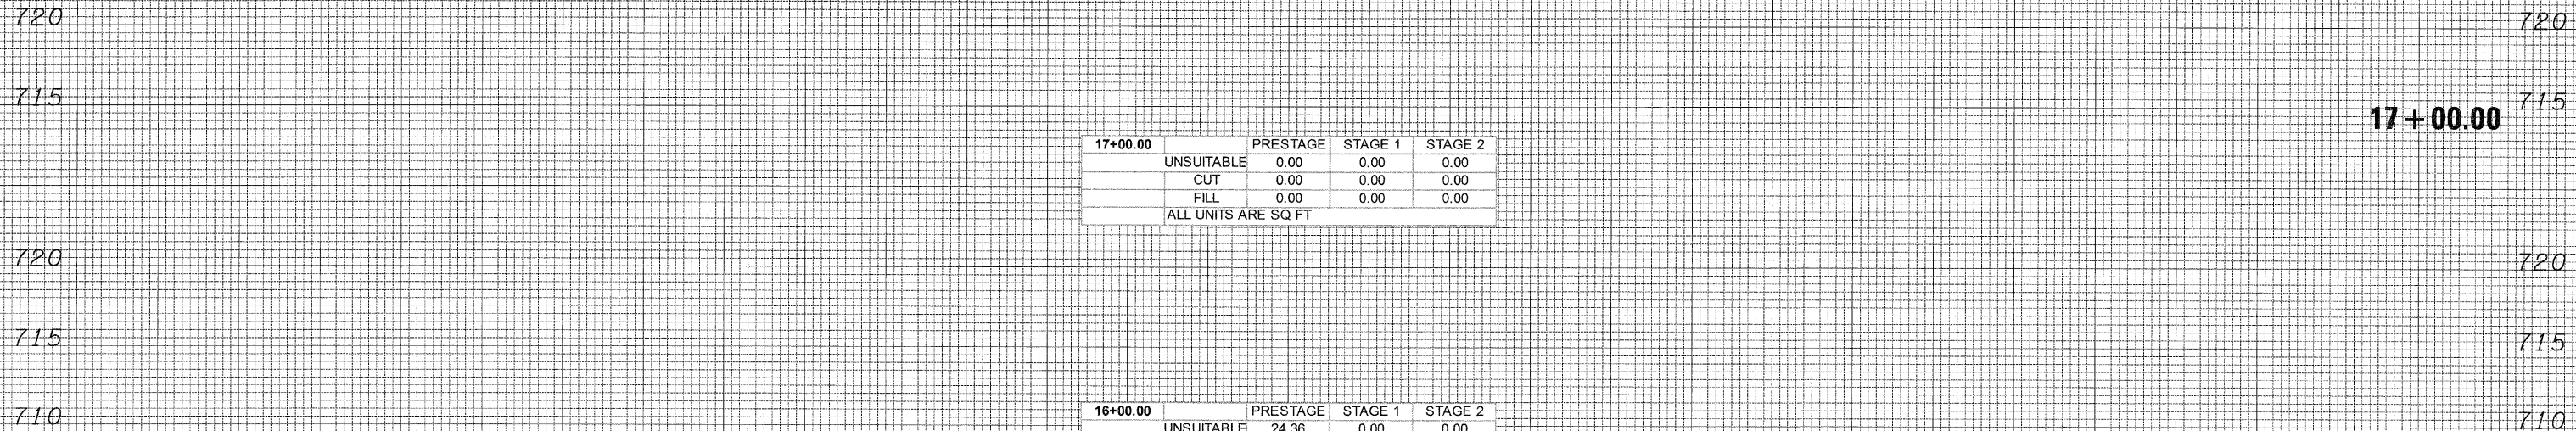

17+00.00	PRESTAGE	STAGE 1	STAGE 2
UNSUITABLE	0.00	0.00	0.00
CUT	0.00	0.00	0.00
FILL	0.00	0.00	0.00
ALL UNITS ARE SQ FT			

16+00.00	PRESTAGE	STAGE 1	STAGE 2
UNSUITABLE	24.36	0.00	0.00
CUT	1.31	58.03	0.00
FILL	33.74	38.34	0.00
ALL UNITS ARE SQ FT			

150 140 130 120 110 100 90 80 70 60 50 40 30 20 10 0 10 20 30 40 50 60 70 80 90 100 110 120 130 140 150

PATRICK ENGINEERING
 PATRICK ENGINEERING INC.
 4970 VARSITY DRIVE
 LISLE, IL 60532
 patrickengineering.com

USER NAME = tkoeppen@rdwy.lisle
 PLOT SCALE = 10.0000' / IN.
 PLOT DATE = 12/3/2010

DESIGNED -
 DRAWN -
 CHECKED -
 DATE - 12/3/2010

REVISED -
 REVISED -
 REVISED -
 REVISED -

**STATE OF ILLINOIS
 DEPARTMENT OF TRANSPORTATION**

**NORWOOD AVENUE
 CROSS SECTIONS**

SCALE: 1 1/2" = 10' HORIZ.
 1 1/2" = 5' VERT.

SHEET NO. STA. 16+00.00 TO STA. 17+00.00

F.A.U. RTE. 2578	SECTION 532B	COUNTY DUPAGE	TOTAL SHEETS 781	SHEET NO. 781
FED. ROAD DIST. NO. ILLINOIS FED. AID PROJECT			CONTRACT NO. 60477	

D:\100T\9356_A0_01\53\Drawings\CA00 Sheets\019139797-ah-t-xsh-t.780-781.dgn