


FINAL SURVEY BY DATE  
 SURVEYED PLOTTED  
 NOTE BOOK TEMPLATE  
 NO. AREAS CHECKED

ORIGINAL SURVEY BY DATE  
 SURVEYED PLOTTED  
 NOTE BOOK TEMPLATE  
 NO. AREAS CHECKED

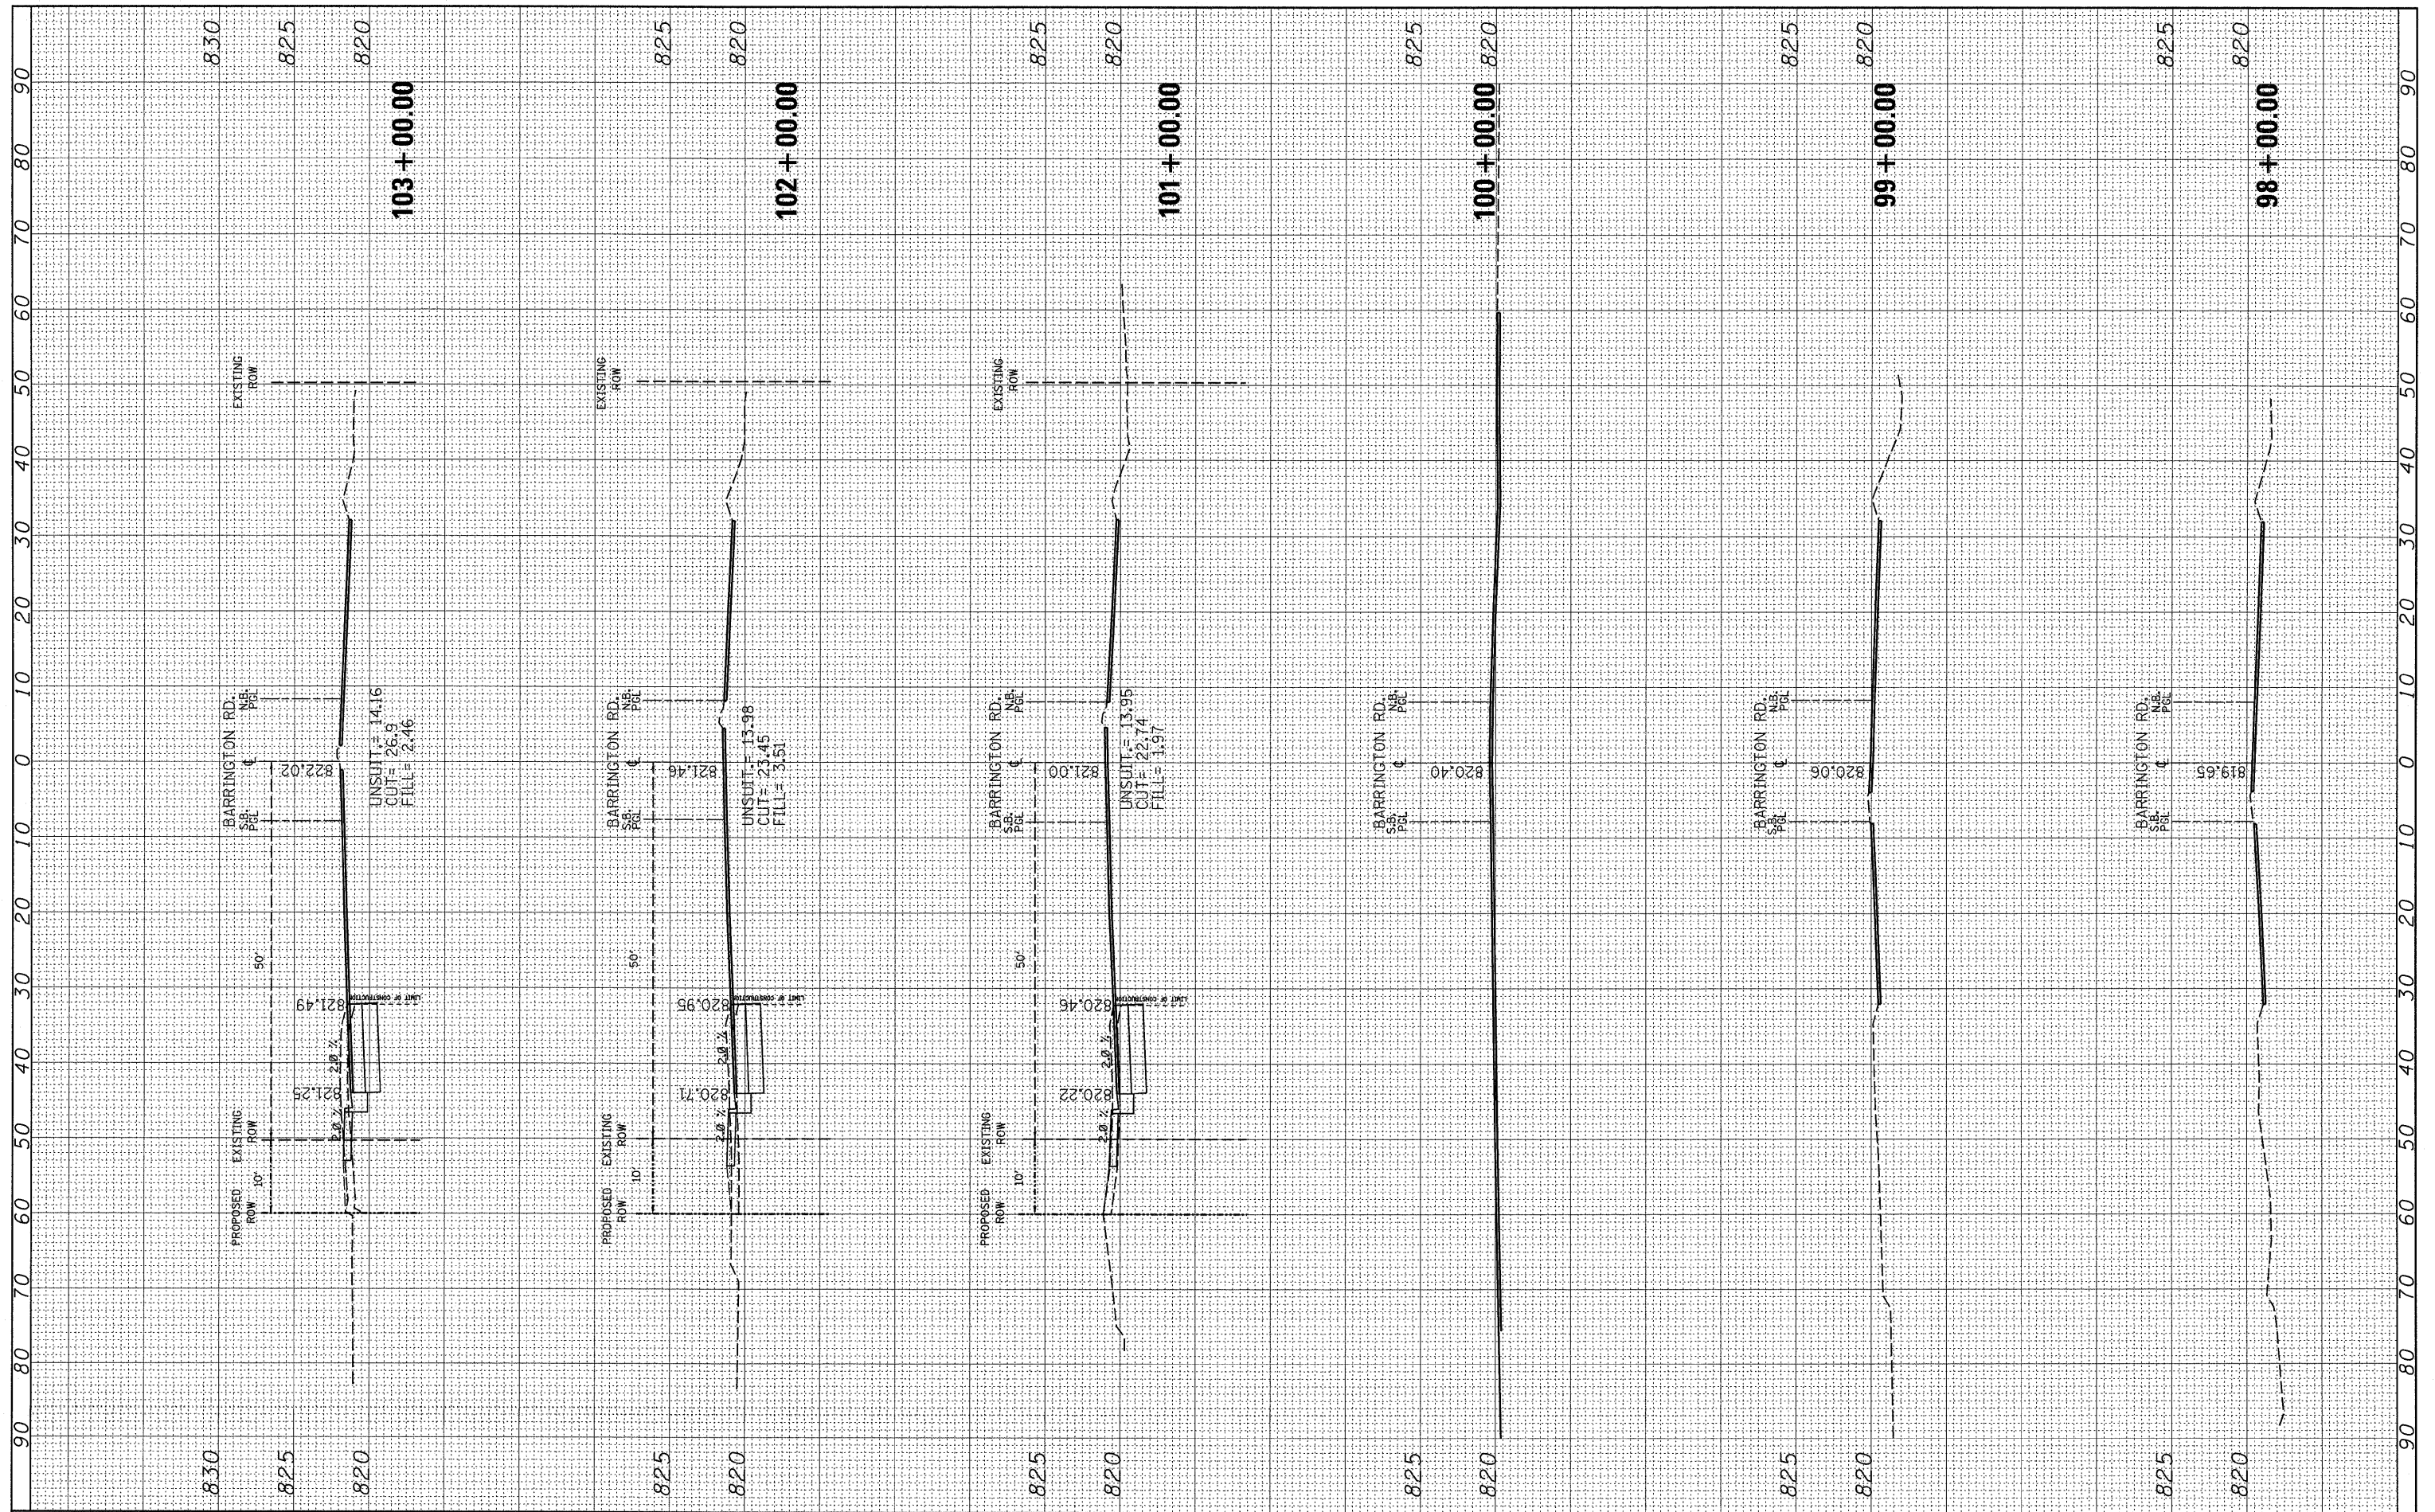

FILE NAME =  
 USER NAME = guillaumefp  
 DESIGNED -  
 DRAWN -  
 CHECKED -  
 DATE -

PLOT SCALE = 1/8" = 10' / IN.  
 PLOT DATE = 12/16/2018

REVISOR -  
 REVISED -  
 REVISED -  
 REVISED -

**STATE OF ILLINOIS  
 DEPARTMENT OF TRANSPORTATION**

SCALE: SHEET NO. OF SHEETS STA. 98+00.00 TO STA. 103+00.00

F.A.P. RTE. 362	SECTION 0105 N-2	COUNTY COOK	TOTAL SHEETS 41	SHEET NO. 40
FED. ROAD DIST. NO.		ILLINOIS FED. AID PROJECT		
CONTRACT NO. 60J09				