


FINAL SURVEY	BY	DATE
SURVEYED		
PLOTTED		
NOTE BOOK		
AREAS CHECKED		

ORIGINAL SURVEY	BY	DATE
SURVEYED		
PLOTTED		
NOTE BOOK		
AREAS CHECKED		

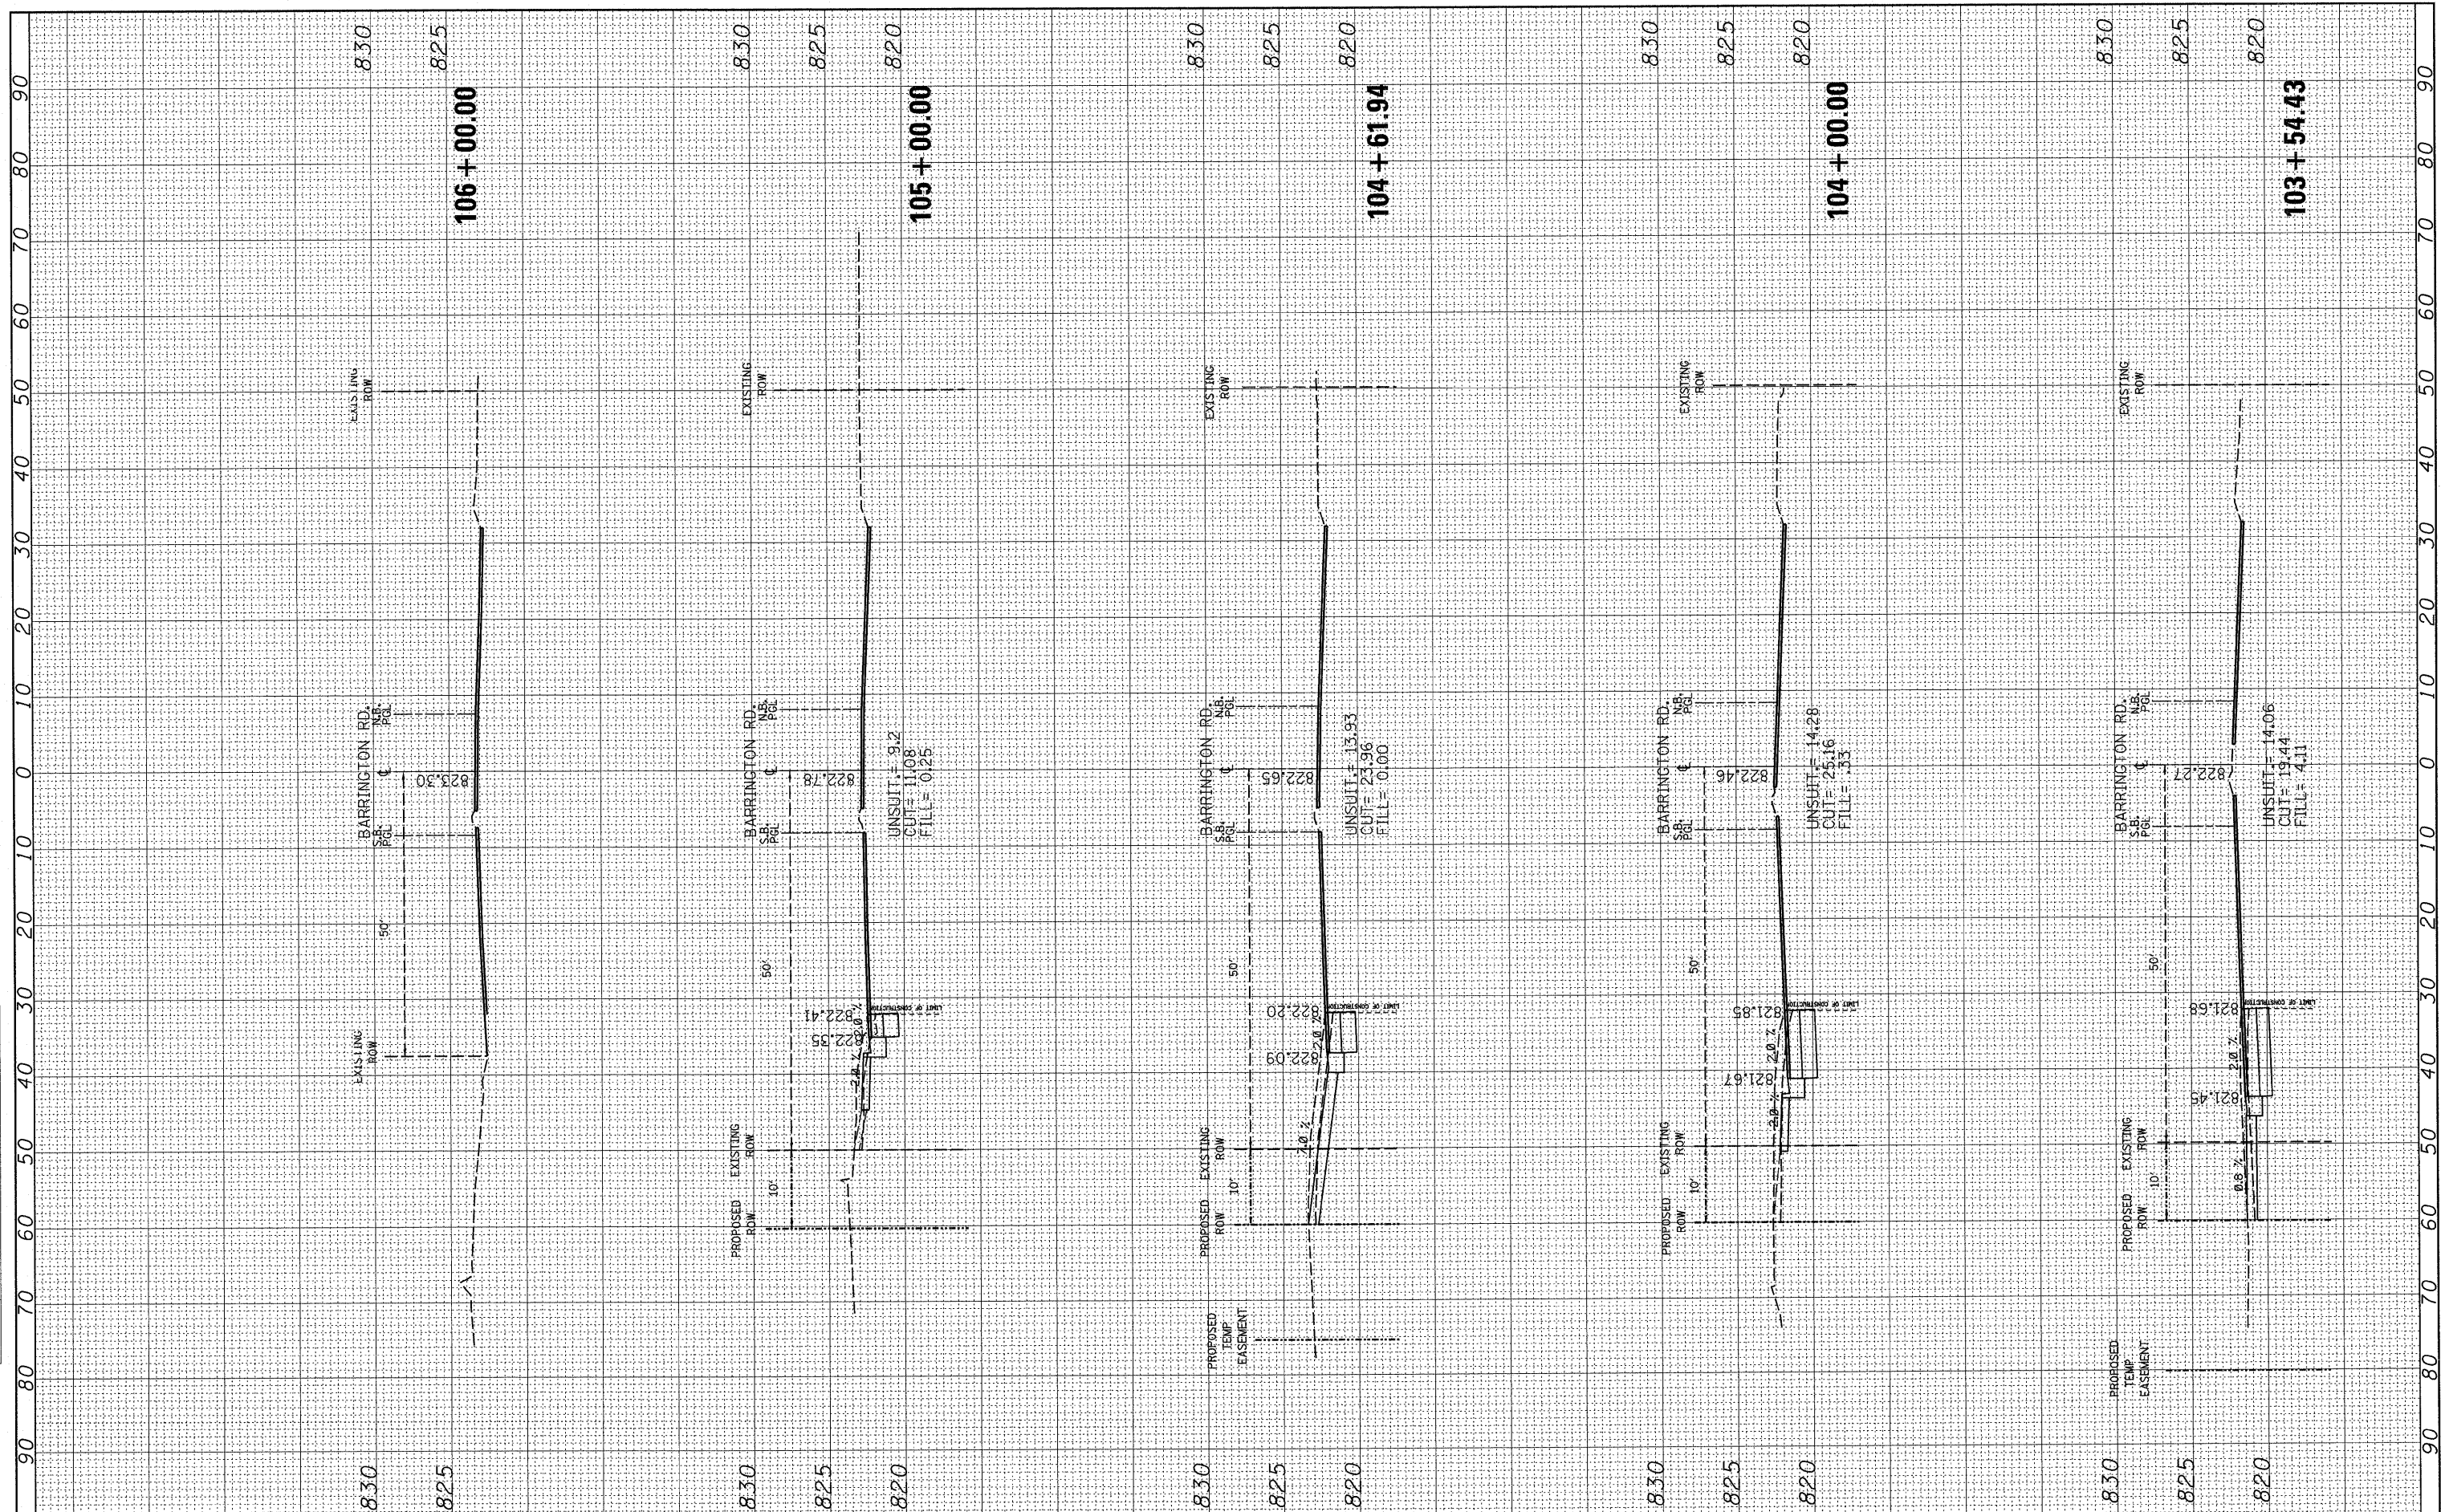

FILE NAME = c:\pwwork\pwwork\guilleumefp\dms93544\PI33508

USER NAME = guilleumefp
 ht:ssht-Barrington.dgn
 PLOT SCALE = 10.0000' / IN.
 PLOT DATE = 12/16/2010

DESIGNED -
 DRAWN -
 CHECKED -
 DATE -

REVISED -
 REVISED -
 REVISED -
 REVISED -

**STATE OF ILLINOIS
 DEPARTMENT OF TRANSPORTATION**

SCALE: SHEET NO. OF SHEETS STA. 103+54.43 TO STA. 106+00.00

F.A.P. RTE.	SECTION	COUNTY	TOTAL SHEETS	SHEET NO.
362	0105 N-2	COOK	41	41
FED. ROAD DIST. NO. (ILLINOIS) FED. AID PROJECT				
CONTRACT NO. 60J09				