



FINAL SURVEY	SURVEYED	BY	DATE
NOTE BOOK	PLOTTED		
NO.	AREAS CHECKED		

ORIGINAL SURVEY	SURVEYED	BY	DATE
NOTE BOOK	PLOTTED		
NO.	AREAS CHECKED		

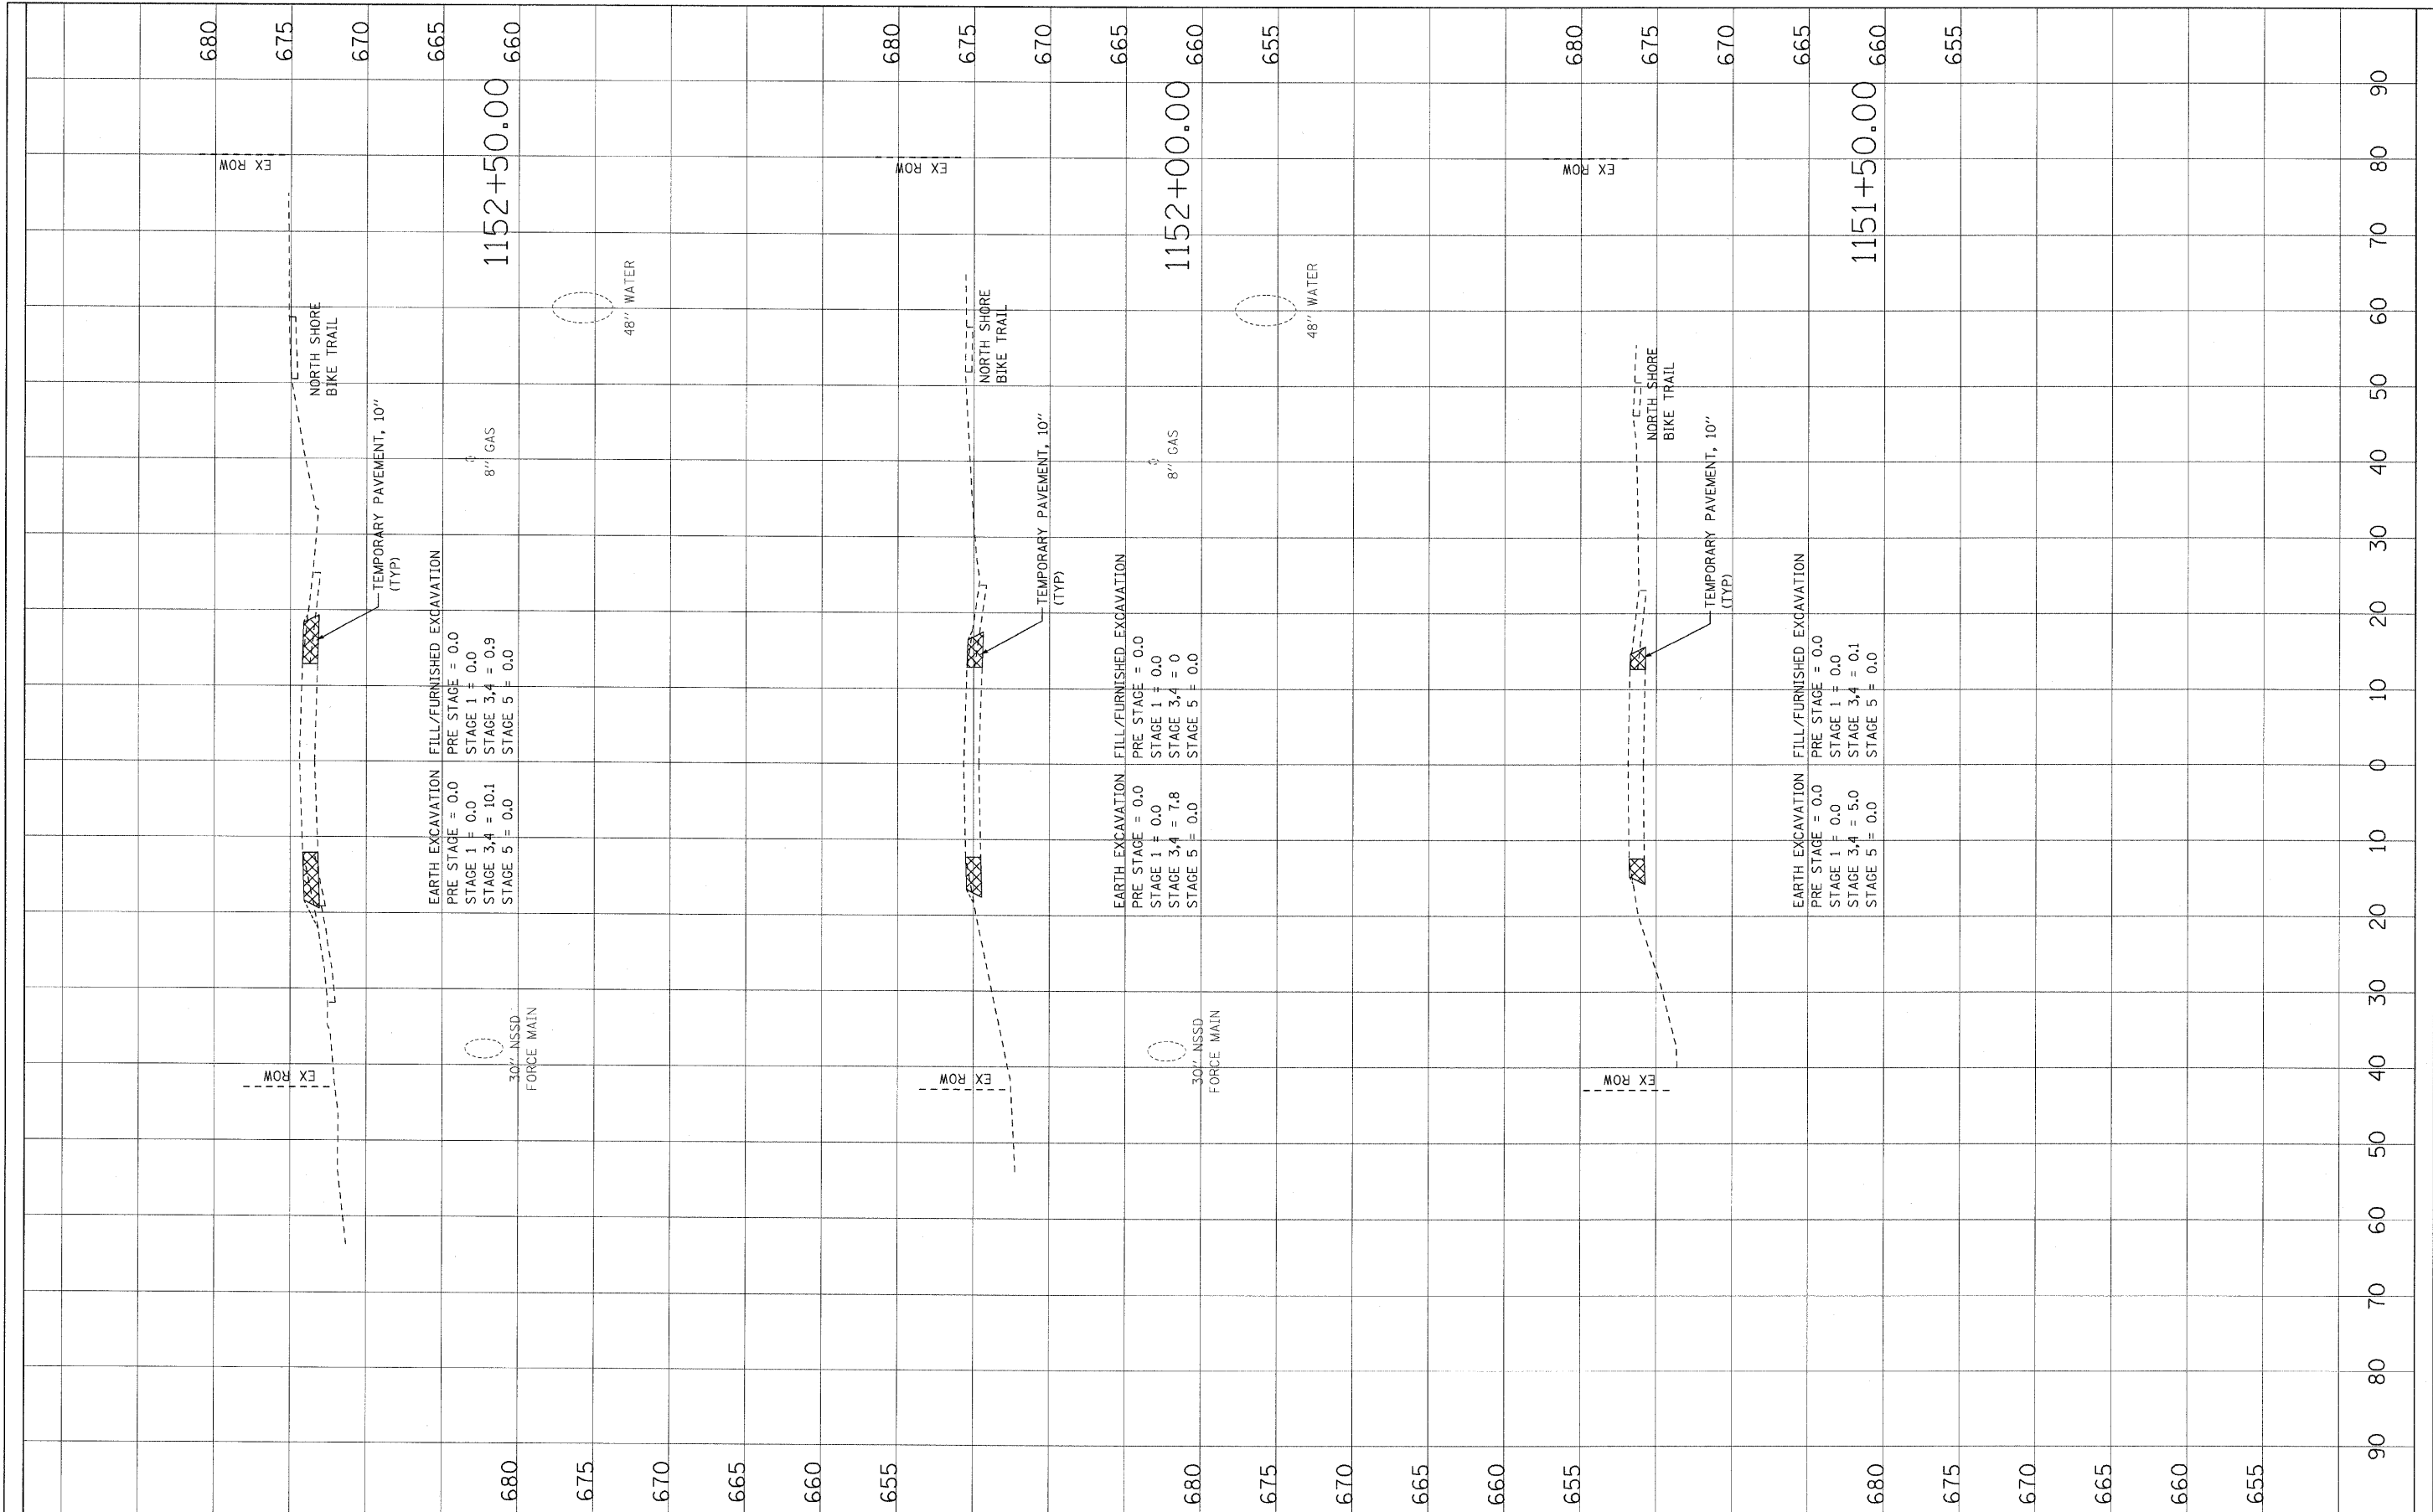

...D160J67-sh1-xsl1176.dgn
12/23/2010
9:44:07 AM

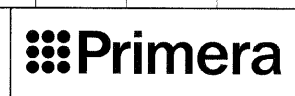

DESIGNED	-	ADW	REVISED	-
DRAWN	-	ADW	REVISED	-
CHECKED	-	RJD	REVISED	-
DATE	-		REVISED	-

**STATE OF ILLINOIS
DEPARTMENT OF TRANSPORTATION**

**IL ROUTE 176 OVER EAST SKOKIE DITCH
CROSS SECTIONS**

SCALE: 1"=10'(H); 1"=5'(V) SHEET NO. OF SHEETS STA. 1153+00.00 TO STA. 1154+00.00

F.A.U. RTE.	SECTION	COUNTY	TOTAL SHEETS	SHEET NO.
1238	C-B-I	LAKE	61	44
CONTRACT NO. 60J67			ILLINOIS FED. AID PROJECT	