


FINAL SURVEY	SURVEYED	BY	DATE
NOTE BOOK NO.	PLOTTED		
	AREAS		
	CHECKED		
	NO.		

ORIGINAL SURVEY	SURVEYED	BY	DATE
NOTE BOOK NO.	PLOTTED		
	AREAS		
	CHECKED		
	NO.		

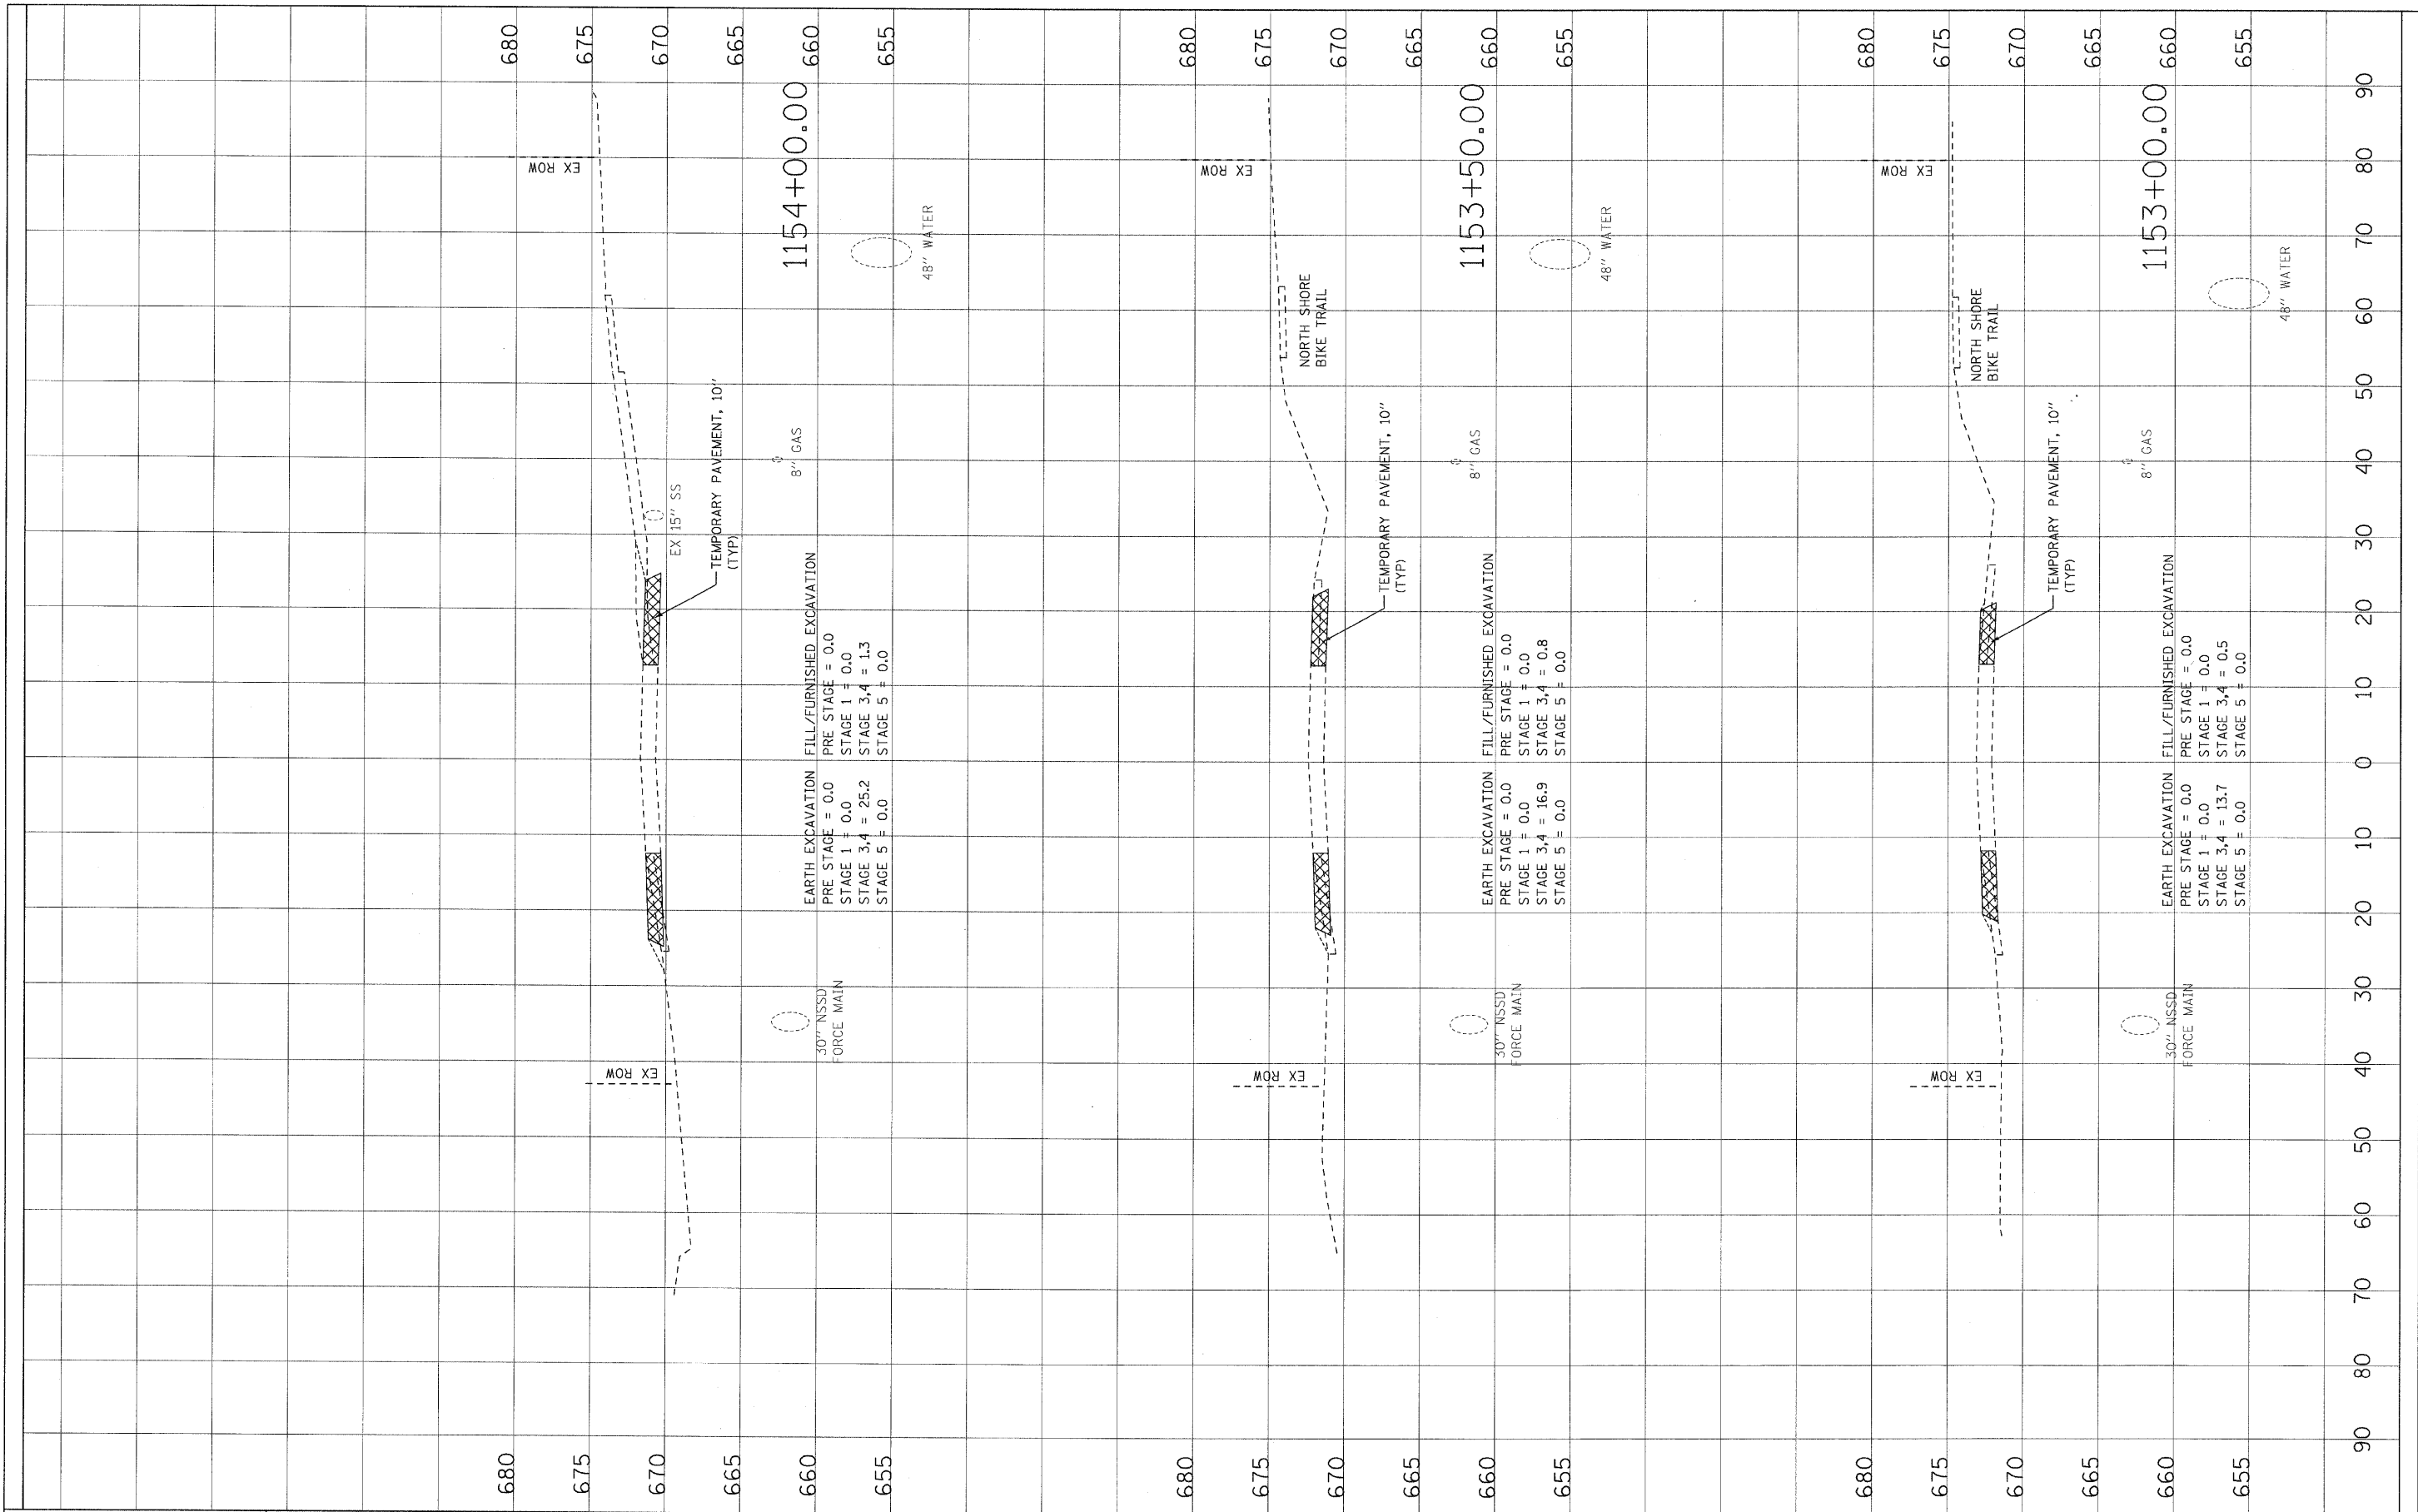

...@D160J67-sht-xalL176.dgn
 12/23/2010
 9:44:07 AM



DESIGNED	ADW	REVISED	-
DRAWN	ADW	REVISED	-
CHECKED	RJD	REVISED	-
DATE		REVISED	-

STATE OF ILLINOIS
 DEPARTMENT OF TRANSPORTATION

IL ROUTE 176 OVER EAST SKOKIE DITCH
 CROSS SECTIONS
 SCALE: 1"=10'(H); 1"=5'(V) SHEET NO. OF SHEETS STA. 1153+00.00 TO STA. 1154+00.00

F.A.U. RTE.	SECTION	COUNTY	TOTAL SHEETS	SHEET NO.
1238	C-B-1	LAKE	61	45
CONTRACT NO. 60J67			ILLINOIS FED. AID PROJECT	