


FINAL SURVEY	BY	DATE
SURVEYED		
PLOTTED		
NOTE BOOK		
AREAS CHECKED		
NO.		

ORIGINAL SURVEY	BY	DATE
SURVEYED		
PLOTTED		
NOTE BOOK		
AREAS CHECKED		
NO.		



...D160J67-sht-xs1L176.dgn  
 12/23/2010  
 9:44:08 AM

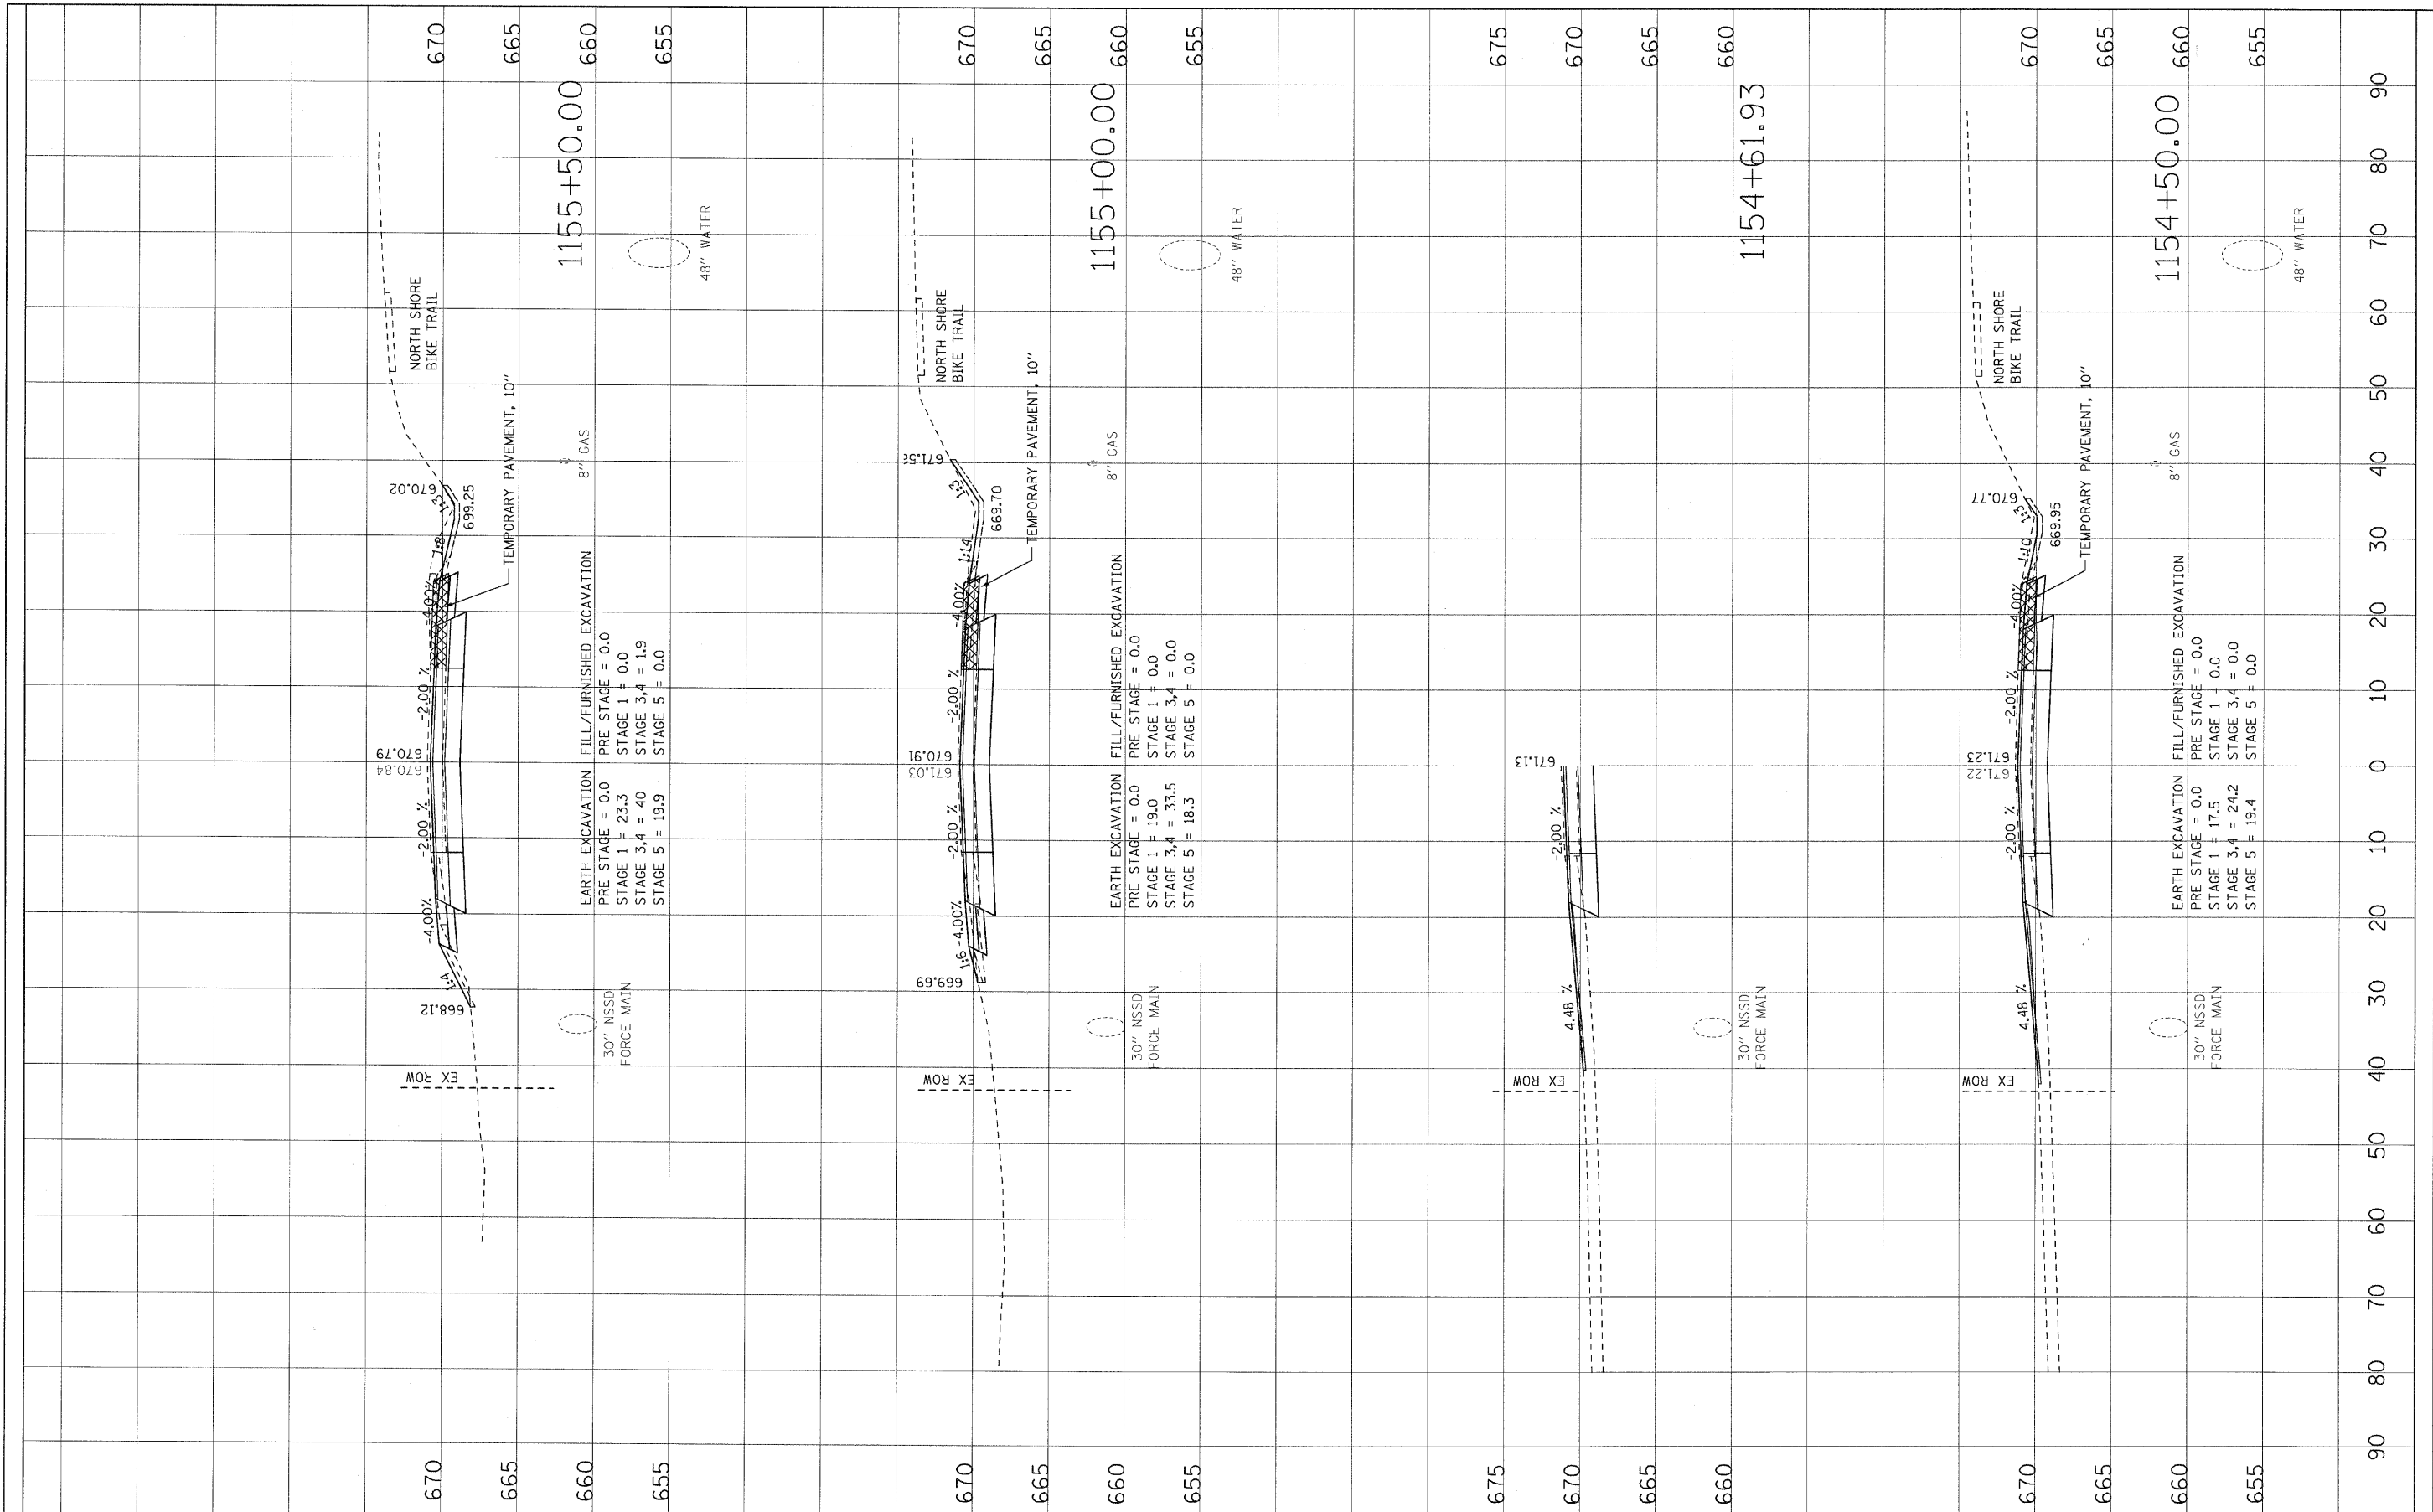

DESIGNED	- ADW	REVISED	-
DRAWN	- ADW	REVISED	-
CHECKED	- RJD	REVISED	-
DATE	-	REVISED	-

STATE OF ILLINOIS  
 DEPARTMENT OF TRANSPORTATION

IL ROUTE 176 OVER EAST SKOKIE DITCH  
 CROSS SECTIONS

SCALE: 1"=10'(H); 1"=5'(V) SHEET NO. OF SHEETS STA. 1154+50.00 TO STA. 1155+50.00

F.A.U. RTE.	SECTION	COUNTY	TOTAL SHEETS	SHEET NO.
1238	C-B-1	LAKE	61	46
			CONTRACT NO. 60J67	
ILLINOIS FED. AID PROJECT				