


FINAL SURVEY	SURVEYED	BY	DATE
NOTE BOOK	PLOTTED		
NO.	DATE		
	AREAS CHECKED		

ORIGINAL SURVEY	SURVEYED	BY	DATE
NOTE BOOK	PLOTTED		
NO.	DATE		
	AREAS CHECKED		

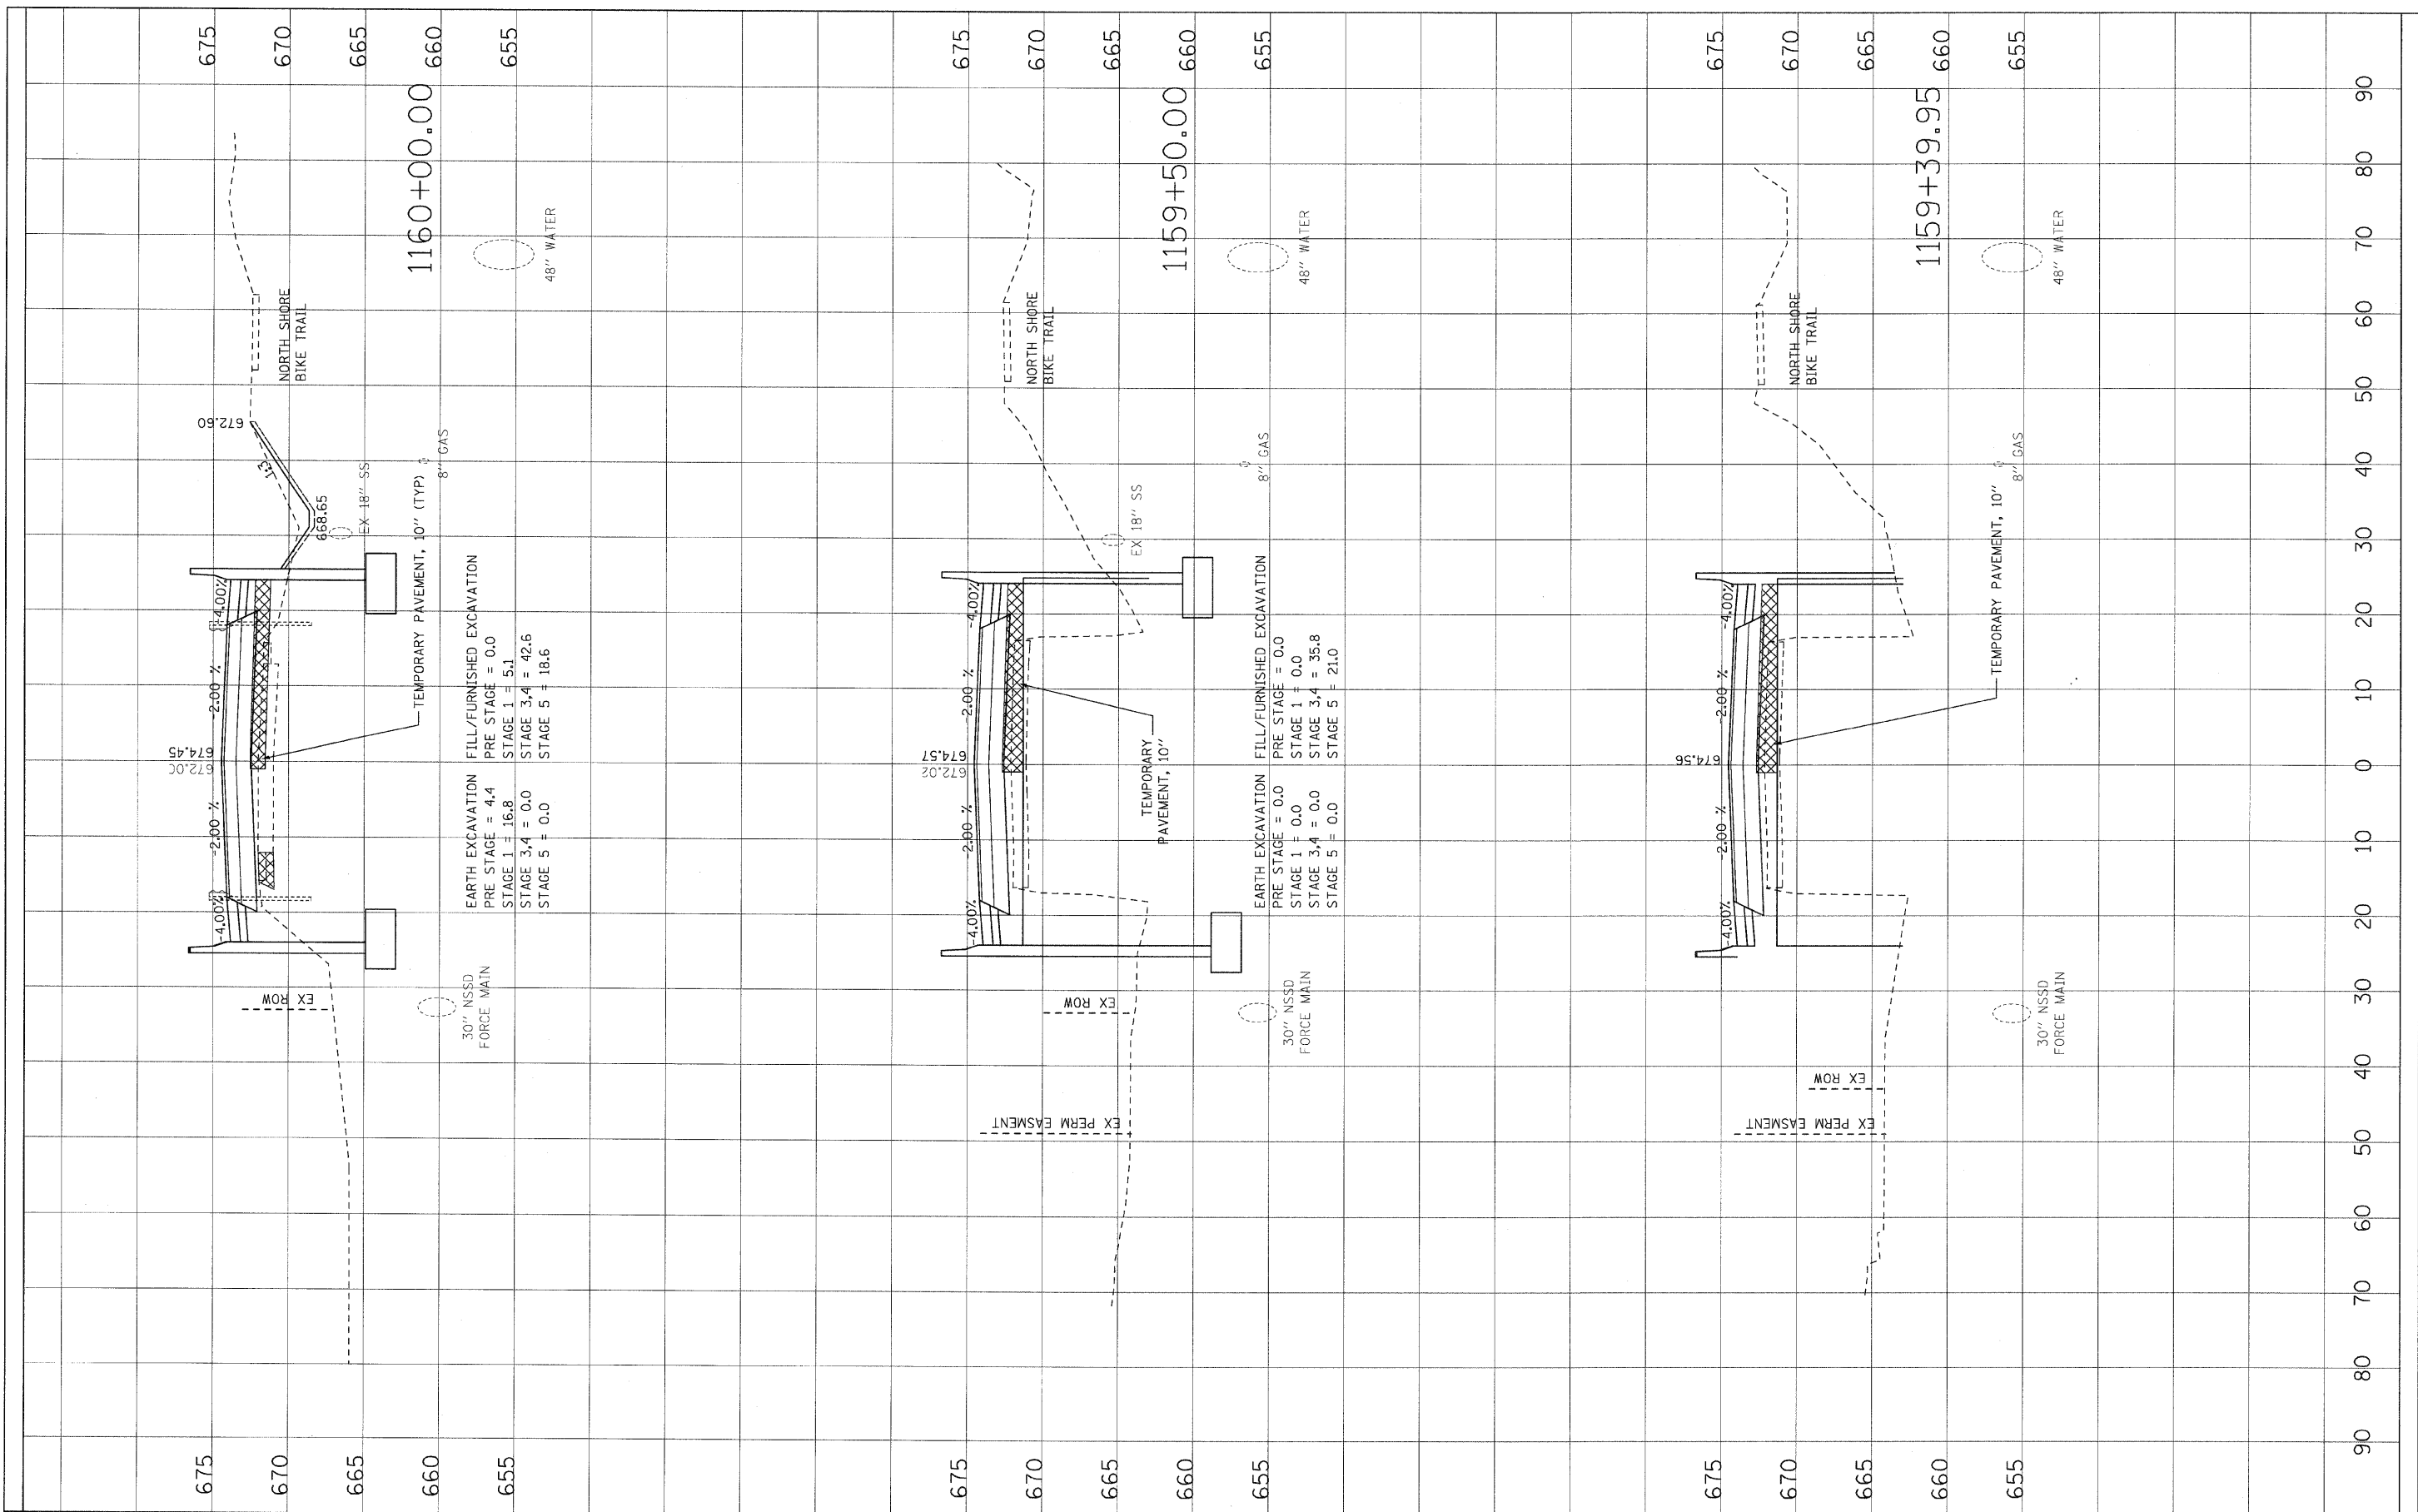

...0160J67-sht-xsIL176.dgn
12/23/2010
9:44:09 AM



DESIGNED	-	ADW	REVISED	-
DRAWN	-	ADW	REVISED	-
CHECKED	-	RJD	REVISED	-
DATE	-		REVISED	-

STATE OF ILLINOIS
DEPARTMENT OF TRANSPORTATION

IL ROUTE 176 OVER EAST SKOKIE DITCH
CROSS SECTIONS

SCALE: 1"=10'(H); 1"=5'(V) SHEET NO. OF SHEETS STA. 1159+35.95 TO STA. 1160+00.00

F.A.U. RTE.	SECTION	COUNTY	TOTAL SHEETS	SHEET NO.
1238	C-B-I	LAKE	61	49
CONTRACT NO. 60J67			ILLINOIS FED. AID PROJECT	