


FINAL SURVEY SURVEYED BY DATE
 NOTE BOOK NO. PLOTTED BY
 AREAS CHECKED

ORIGINAL SURVEY SURVEYED BY DATE
 NOTE BOOK NO. PLOTTED BY
 AREAS CHECKED

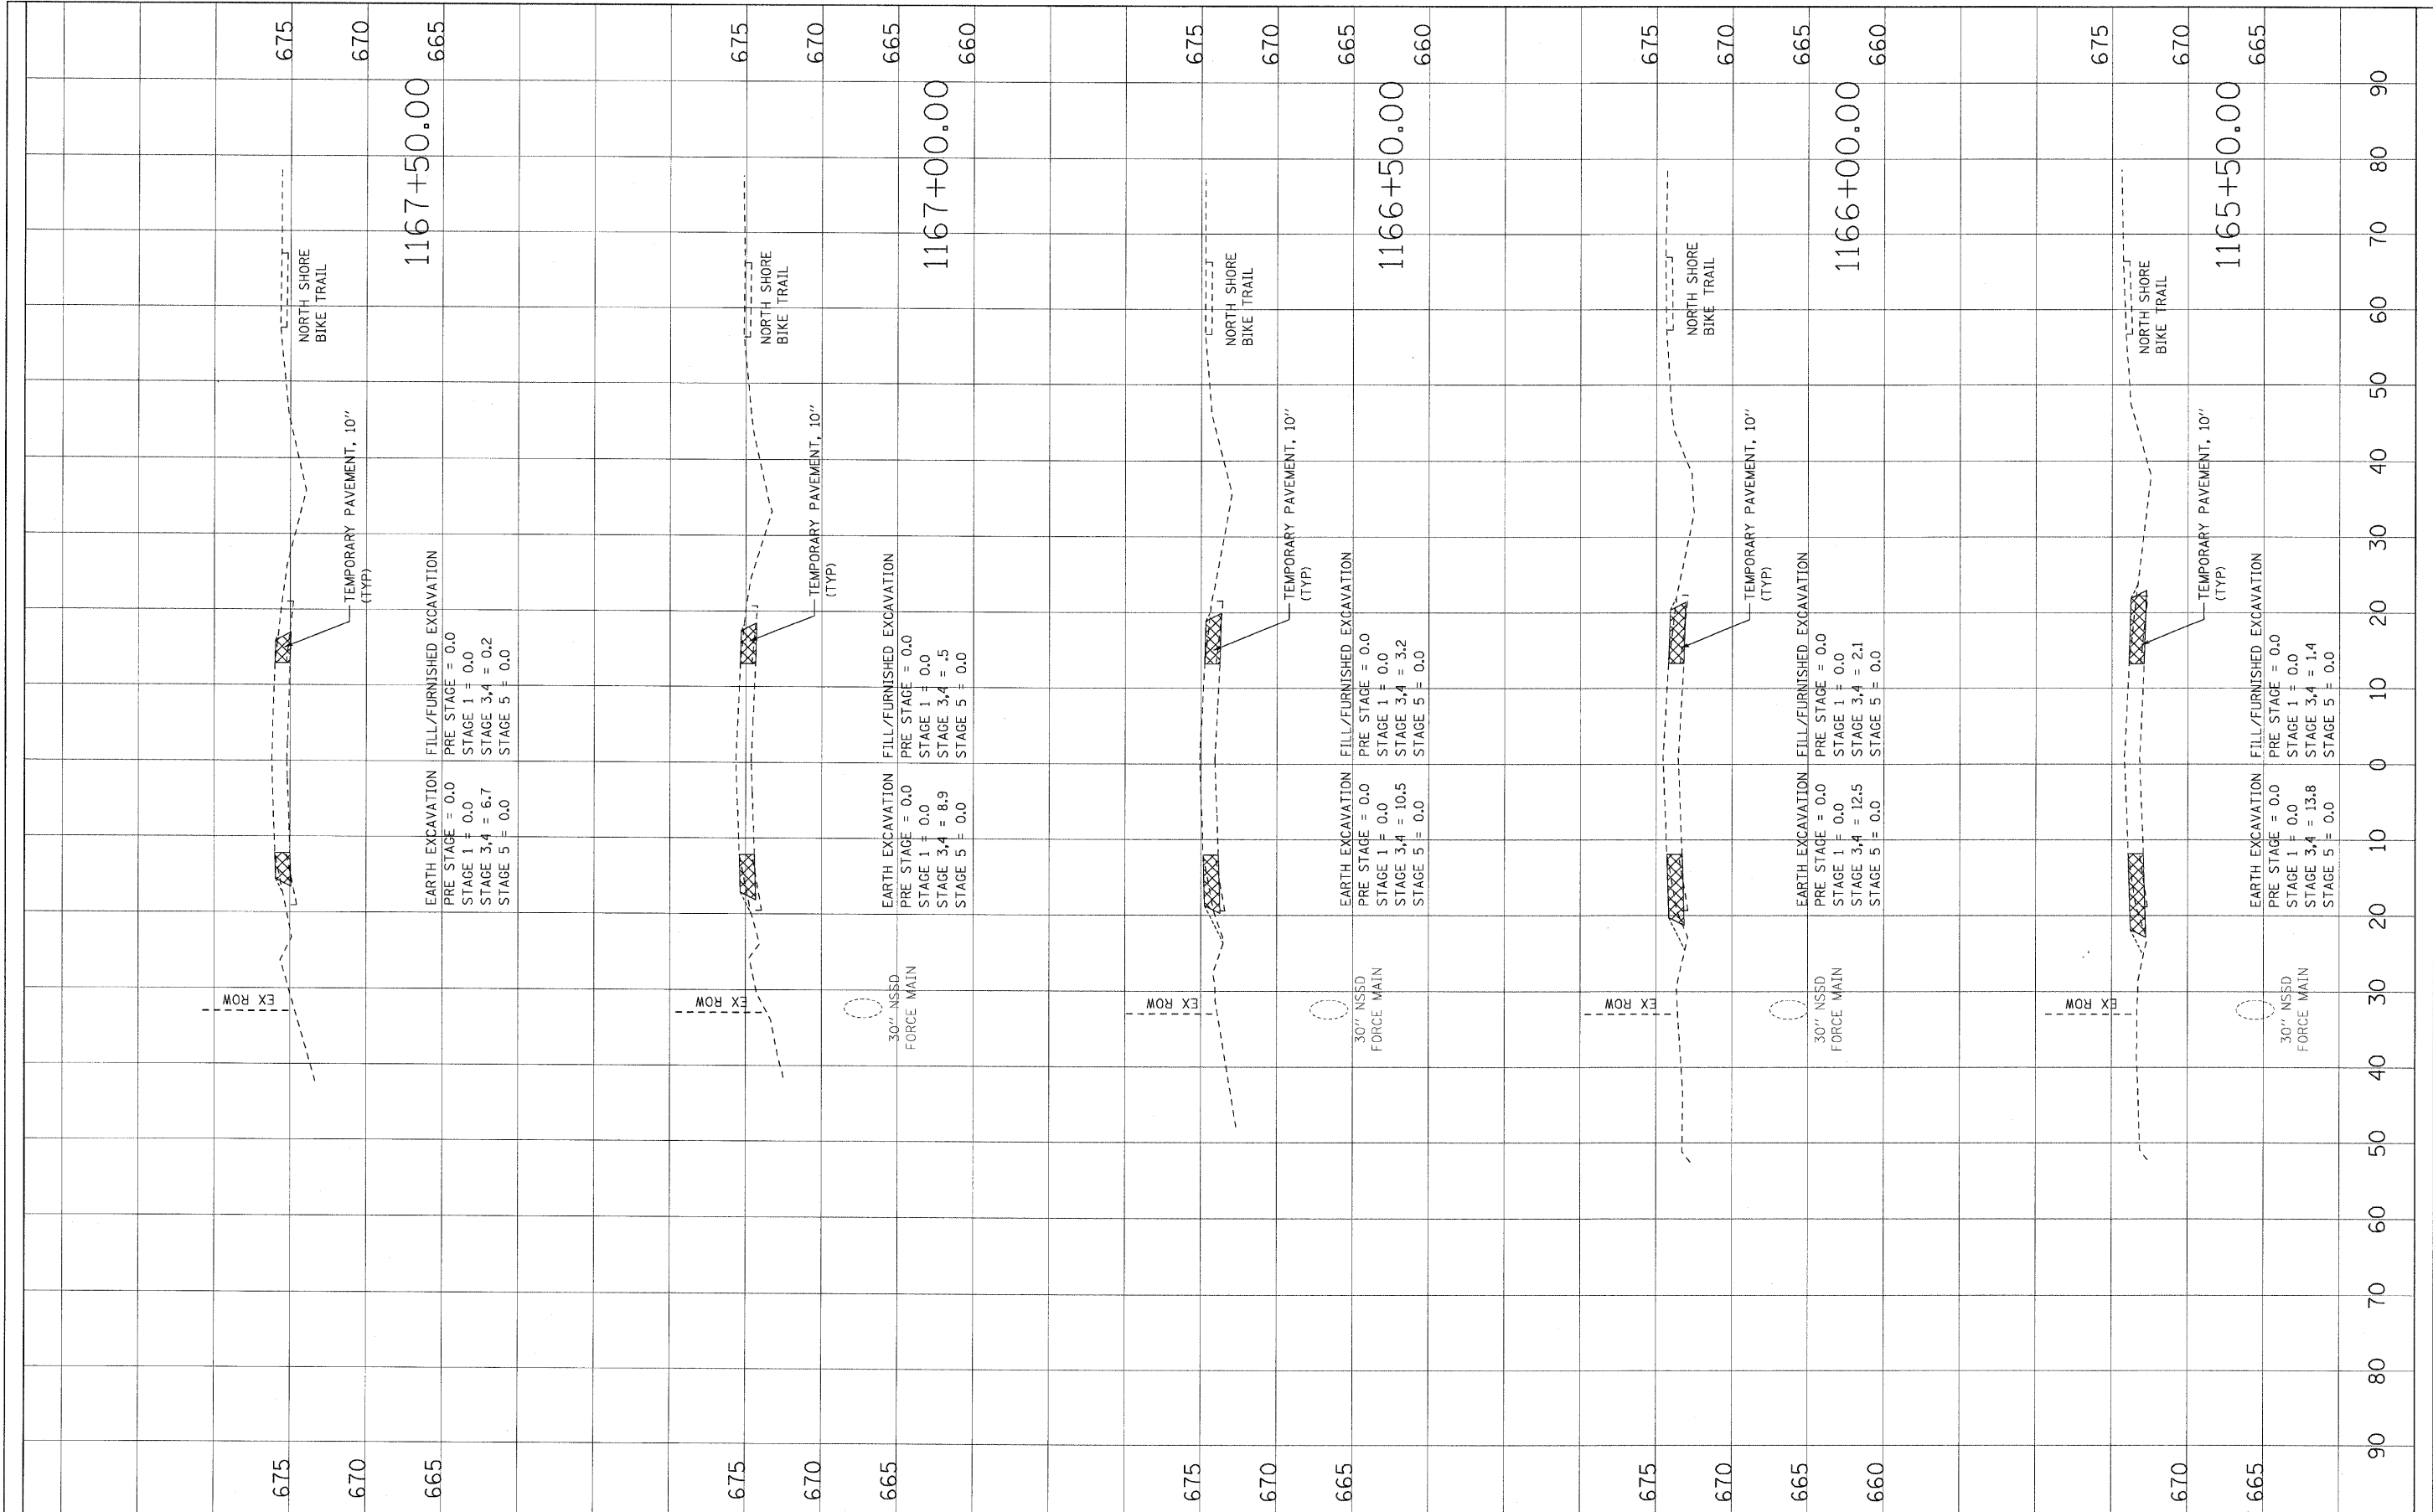

...#D160J67-sh1-xsl1176.dgn
 12/23/2010
 9:44:10 AM



DESIGNED - ADW	REVISED -
DRAWN - ADW	REVISED -
CHECKED - RJD	REVISED -
DATE -	REVISED -

STATE OF ILLINOIS
 DEPARTMENT OF TRANSPORTATION

IL ROUTE 176 OVER EAST SKOKIE DITCH
 CROSS SECTIONS
 SCALE: 1"=10'(H); 1"=5'(V) SHEET NO. OF SHEETS STA. 1163+18.23 TO STA. 1165+00.00

F.A.U. RTE. 1238	SECTION C-B-1	COUNTY LAKE	TOTAL SHEETS 61	SHEET NO. 53
ILLINOIS FED. AID PROJECT			CONTRACT NO. 60J67	