



CONSTRUCTION OPERATIONS, LANE CLOSURES AND LANE SHIFTS SHALL BE COORDINATED WITH THE ADJACENT CONSTRUCTION PROJECT (INTERSECTION RECONSTRUCTION OF US45 AND 143RD STREET BY THE VILLAGE OF ORLAND PARK)

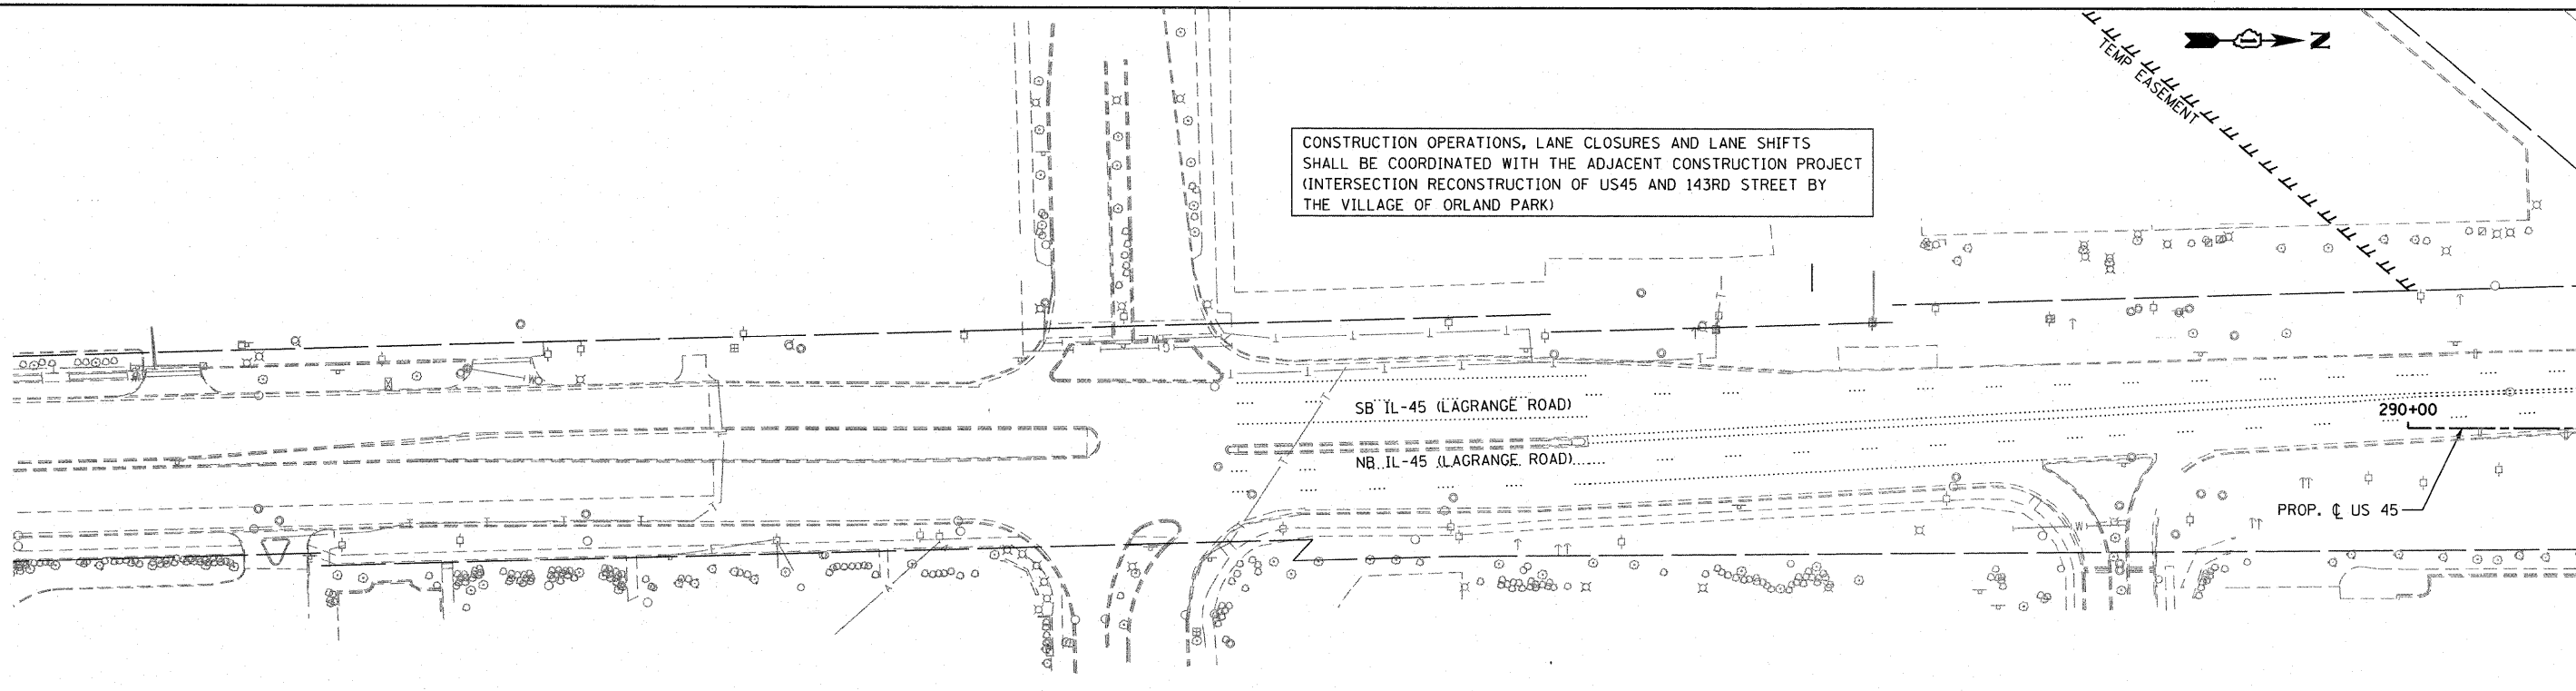

SEE BELOW  
MATCH LINE STA. 291+00.00

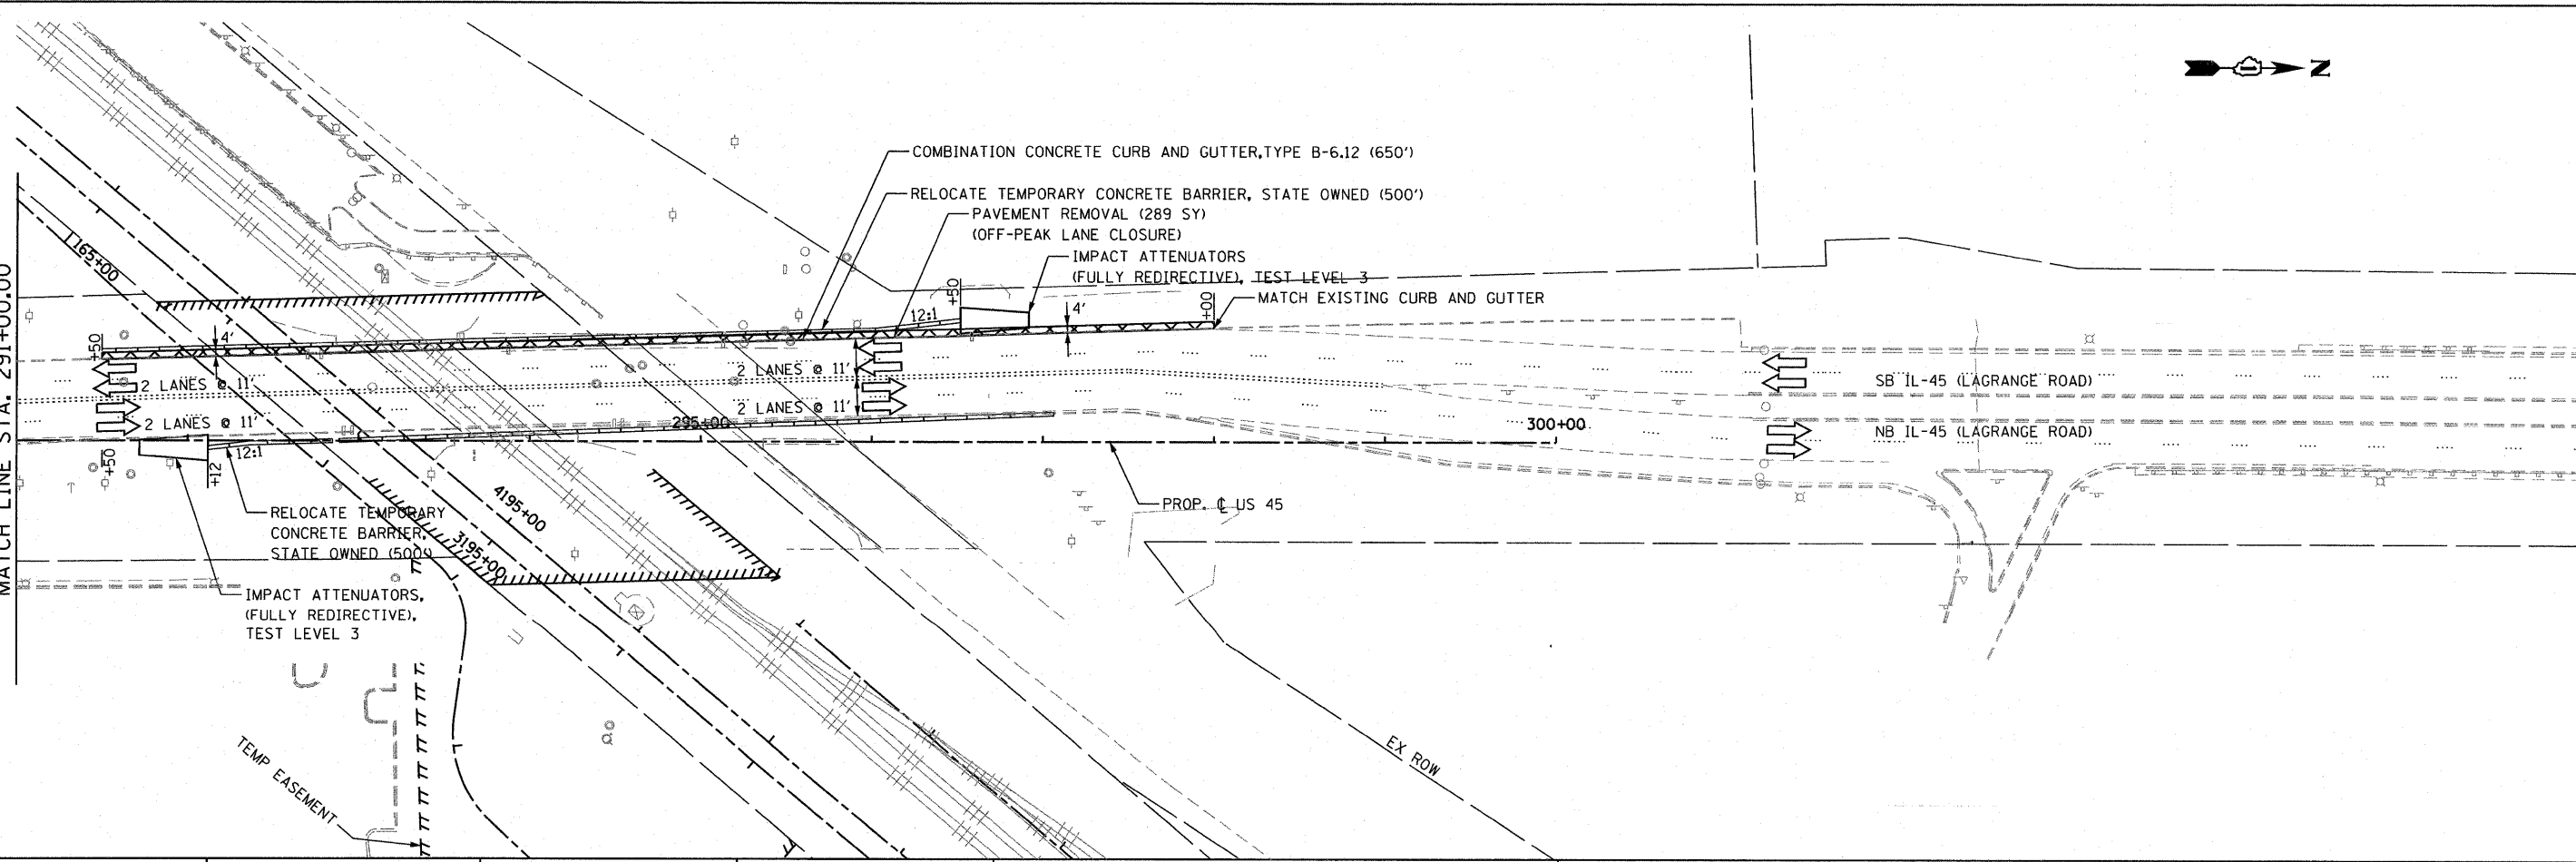

SEE ABOVE  
MATCH LINE STA. 291+00.00

McDonough Associates Inc.  
Engineers / Architects  
130 East Randolph Street Chicago, Illinois 60601

FILE NAME = D160K64-SHT-STAGING40.dgn

USER NAME = jator  
PLOT SCALE = 1:50  
PLOT DATE = 1/27/2011

DESIGNED - BA  
DRAWN - BA  
CHECKED - MJT  
DATE - 12/17/10

REVISED -  
REVISED -  
REVISED -  
REVISED -

STATE OF ILLINOIS  
DEPARTMENT OF TRANSPORTATION

SUGGESTED STAGES OF CONSTRUCTION STAGE 4  
SCALE: 1"=50' SHEET NO. 4 OF 4 SHEETS STA. TO STA.

F.A.P. RTE.	SECTION	COUNTY	TOTAL SHEETS	SHEET NO.
330	73 R-B	COOK	136	26
<b>MT-04</b>			CONTRACT NO. 60K64	
ILLINOIS FED. AID PROJECT				