


SEE BELOW
MATCH LINE STA. 4214+00.00

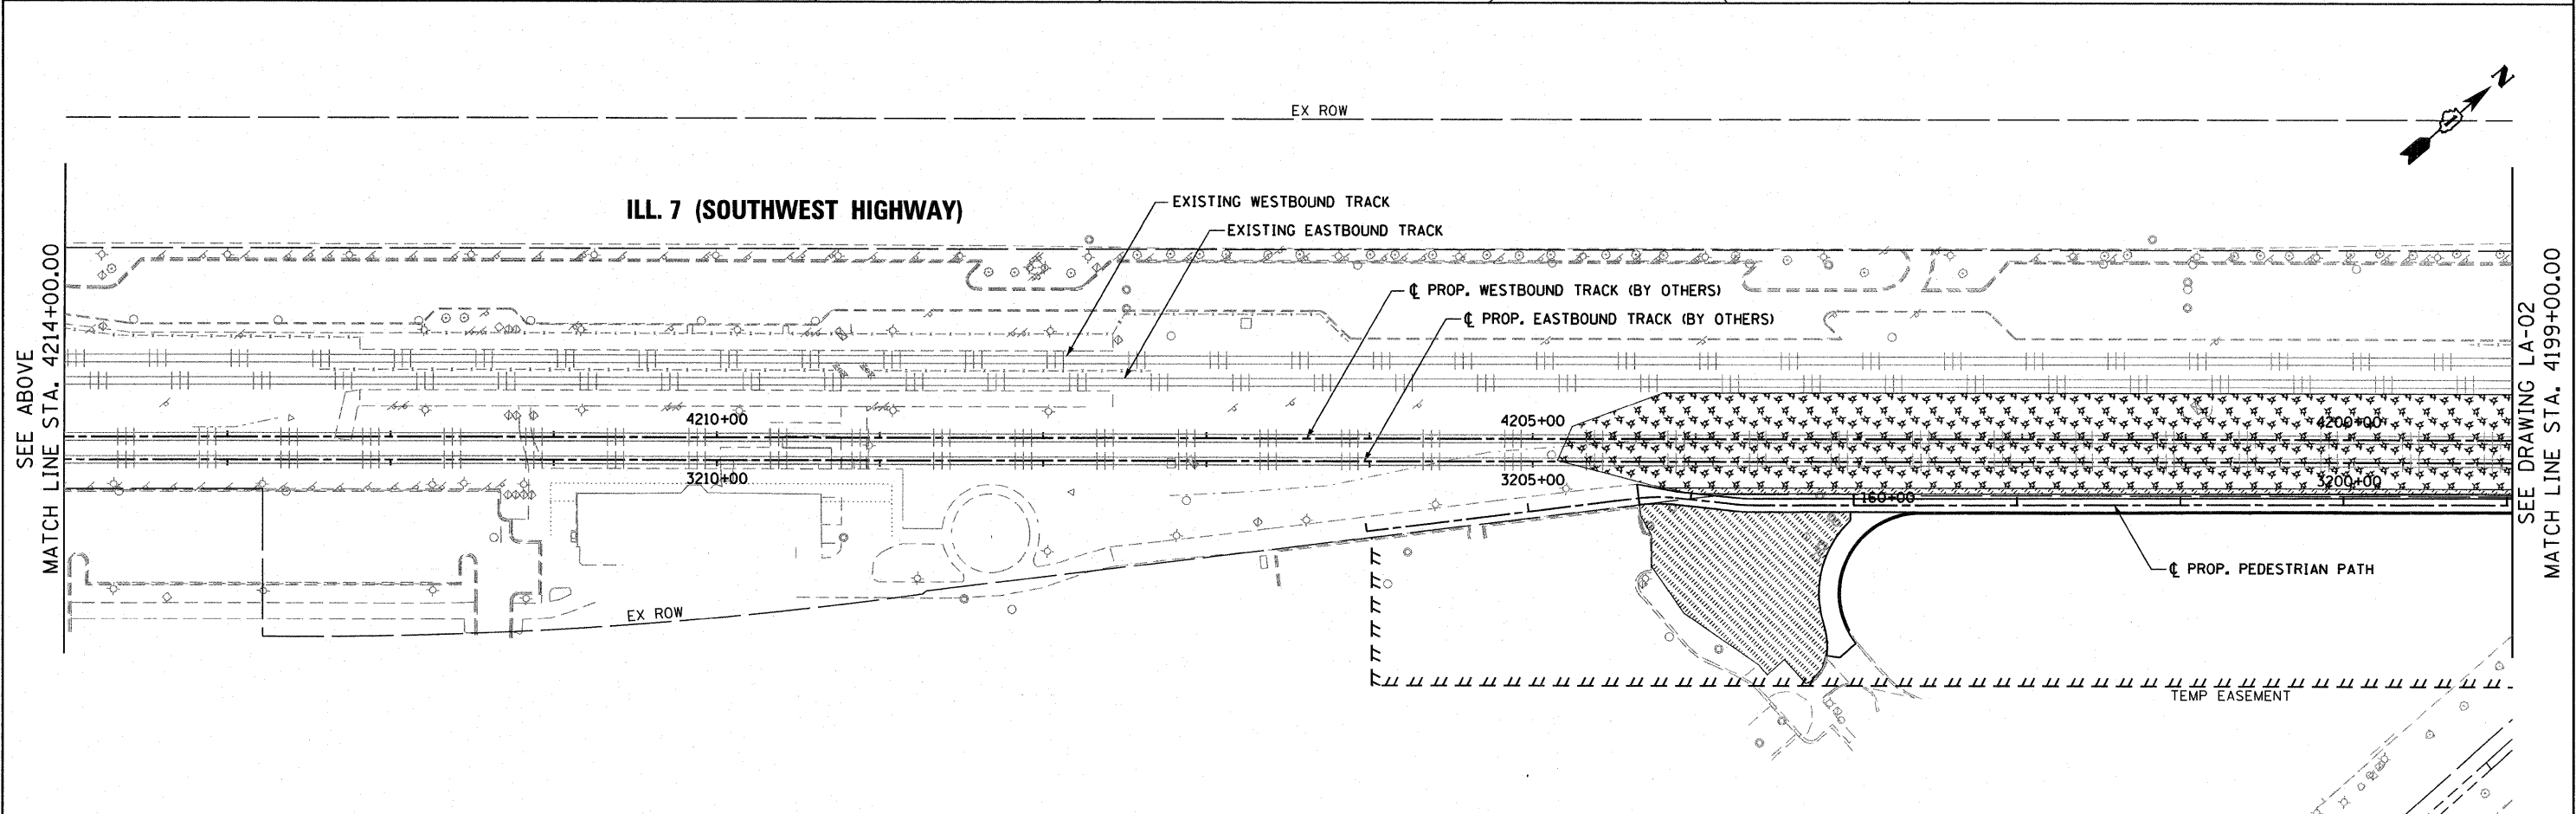

SEE ABOVE
MATCH LINE STA. 4214+00.00

SEE DRAWING LA-02
MATCH LINE STA. 4199+00.00

McDonough Associates Inc.
Engineers / Architects
130 East Randolph Street Chicago, Illinois 60601

FILE NAME = D162K64-SHT-LNDSCP01.dgn	USER NAME = j1otour	DESIGNED - MJT	REVISED -
	PLOT SCALE = 1:50	DRAWN - MJT	REVISED -
	PLOT DATE = 1/27/2011	CHECKED - RJY	REVISED -
		DATE - 12/17/10	REVISED -

STATE OF ILLINOIS
DEPARTMENT OF TRANSPORTATION

LANDSCAPE, PAVEMENT MARKING AND SIGNING PLAN

SCALE: 1"=50' SHEET NO. 1 OF 2 SHEETS STA. TO STA.

F.A.P. RTE.	SECTION	COUNTY	TOTAL SHEETS	SHEET NO.
330	73 R-B	COOK	136	35
LA-01		CONTRACT NO. 60K64		

ILLINOIS FED. AID PROJECT