
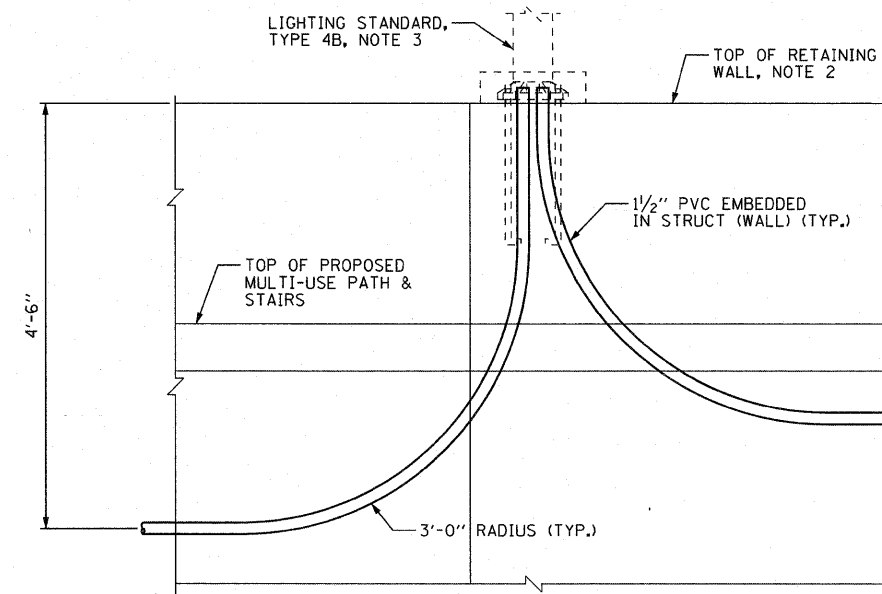
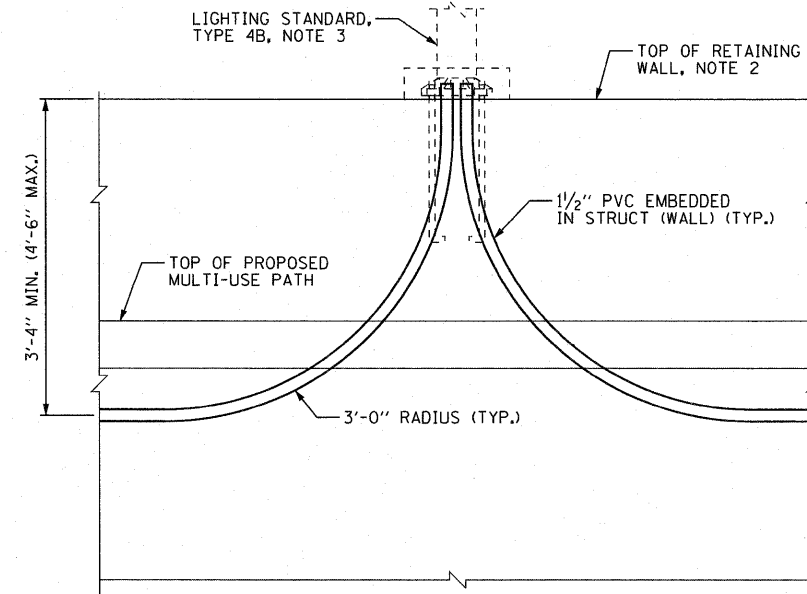


NOTES:

1. SEE DRAWING GE-1 FOR ELECTRICAL SYMBOL LIST, ABBREVIATIONS, AND GENERAL NOTES.
2. SEE STRUCTURAL DRAWINGS FOR TYPICAL DETAILS AT LIGHTING UNIT LOCATIONS.
3. SEE LIGHT POLE DETAIL AT LEFT.

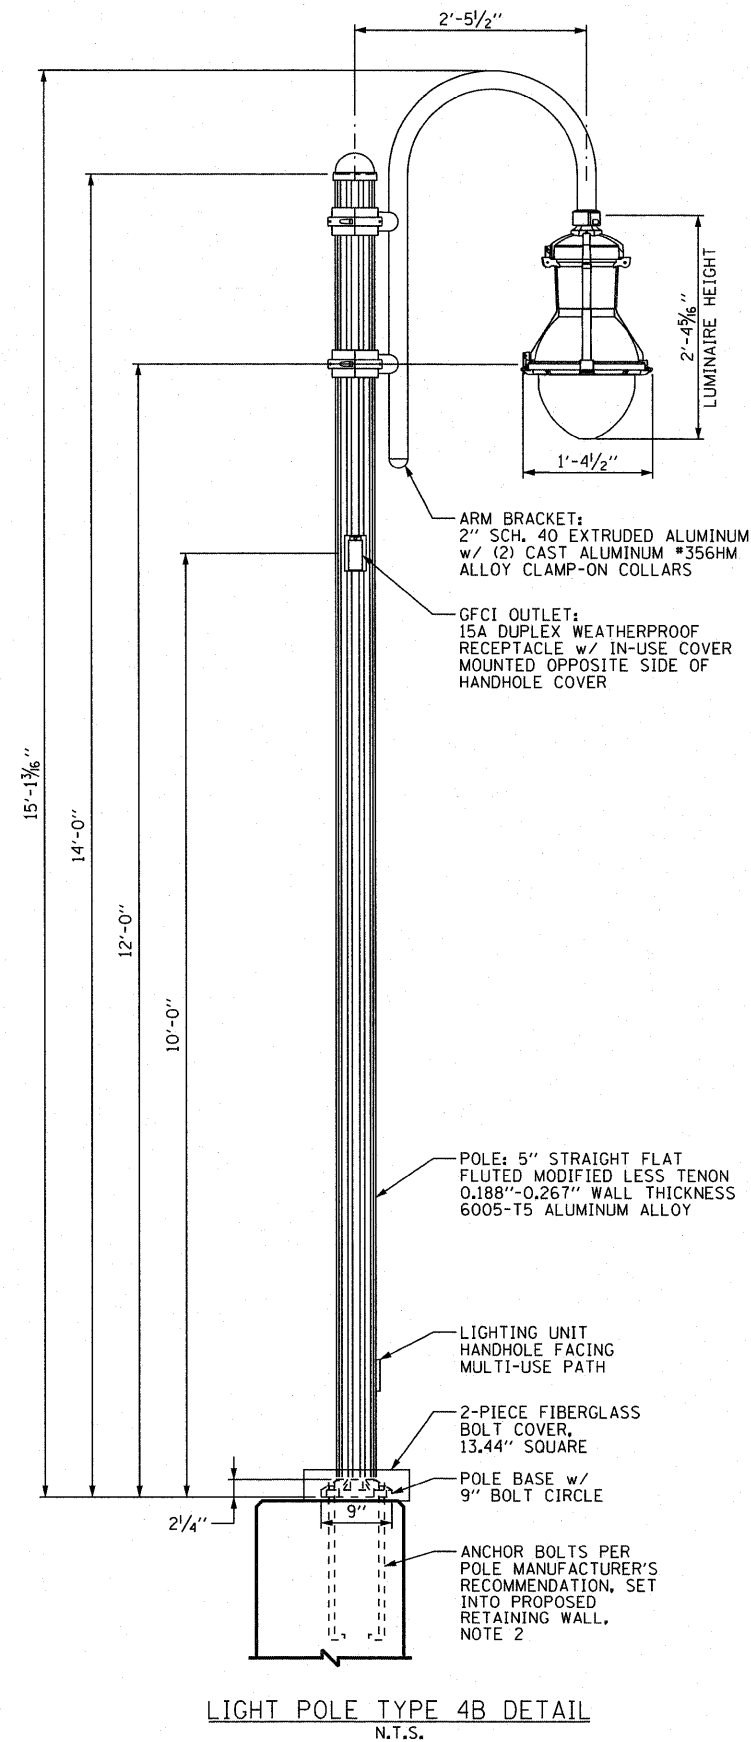

FILE NAME = D160K64-SHT-ED2.dgn	USER NAME = jtour	DESIGNED - JLW	REVISED -
	PLOT SCALE = 1:1	DRAWN - CJM	REVISED -
	PLOT DATE = 1/27/2011	CHECKED - KMY	REVISED -
		DATE - 12/17/10	REVISED -

F.A.P. RTE.	SECTION	COUNTY	TOTAL SHEETS	SHEET NO.
330	73 R-B	COOK	136	49
ED-2			CONTRACT NO. 60K64	
<small>ILLINOIS FED. AID PROJECT</small>				