


STATE OF ILLINOIS
DEPARTMENT OF TRANSPORTATION

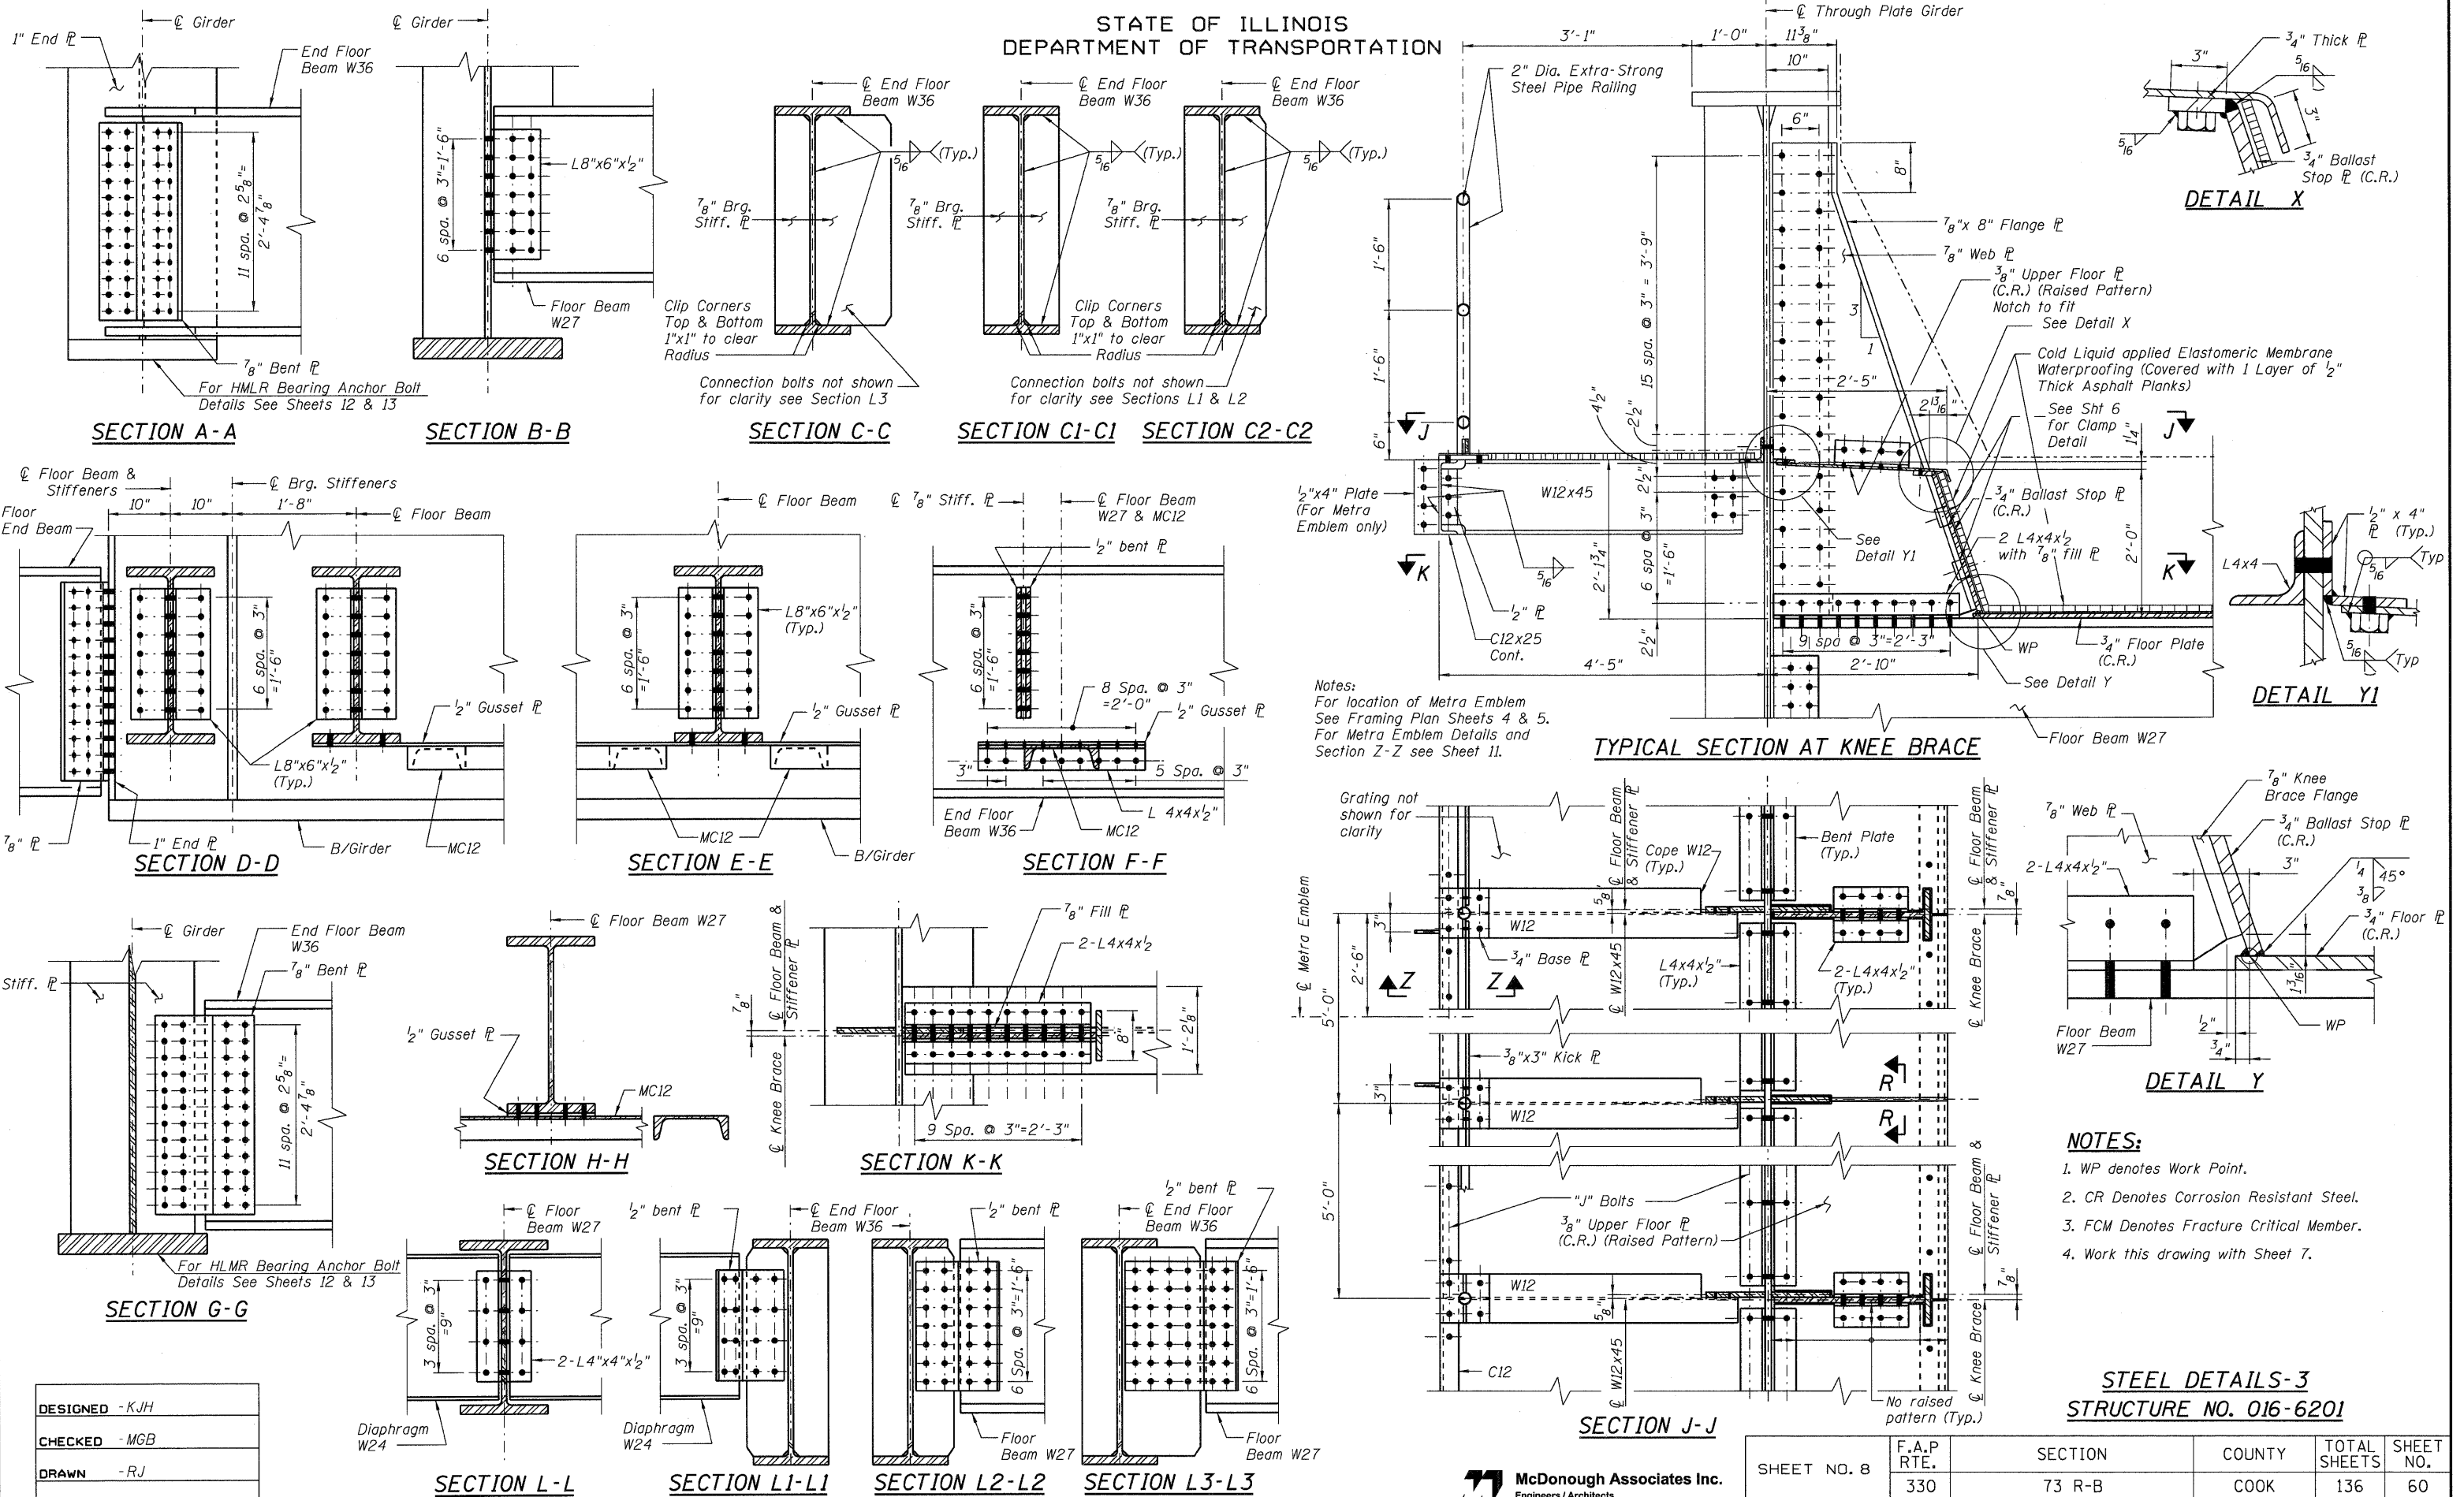

DESIGNED - KJH
CHECKED - MGB
DRAWN - RJ
CHECKED - MGB

McDonough Associates Inc.
Engineers / Architects
130 East Randolph Street Chicago, Illinois 60601

SHEET NO. 8 25 SHEETS	F.A.P. RTE. 330	SECTION 73 R-B	COUNTY COOK	TOTAL SHEETS 136	SHEET NO. 60
	DATE: 12/17/10	ILLINOIS FED. AID PROJECT			
CONTRACT NO. 60K64					

STEEL DETAILS-3
STRUCTURE NO. 016-6201