




STATE OF ILLINOIS
DEPARTMENT OF TRANSPORTATION

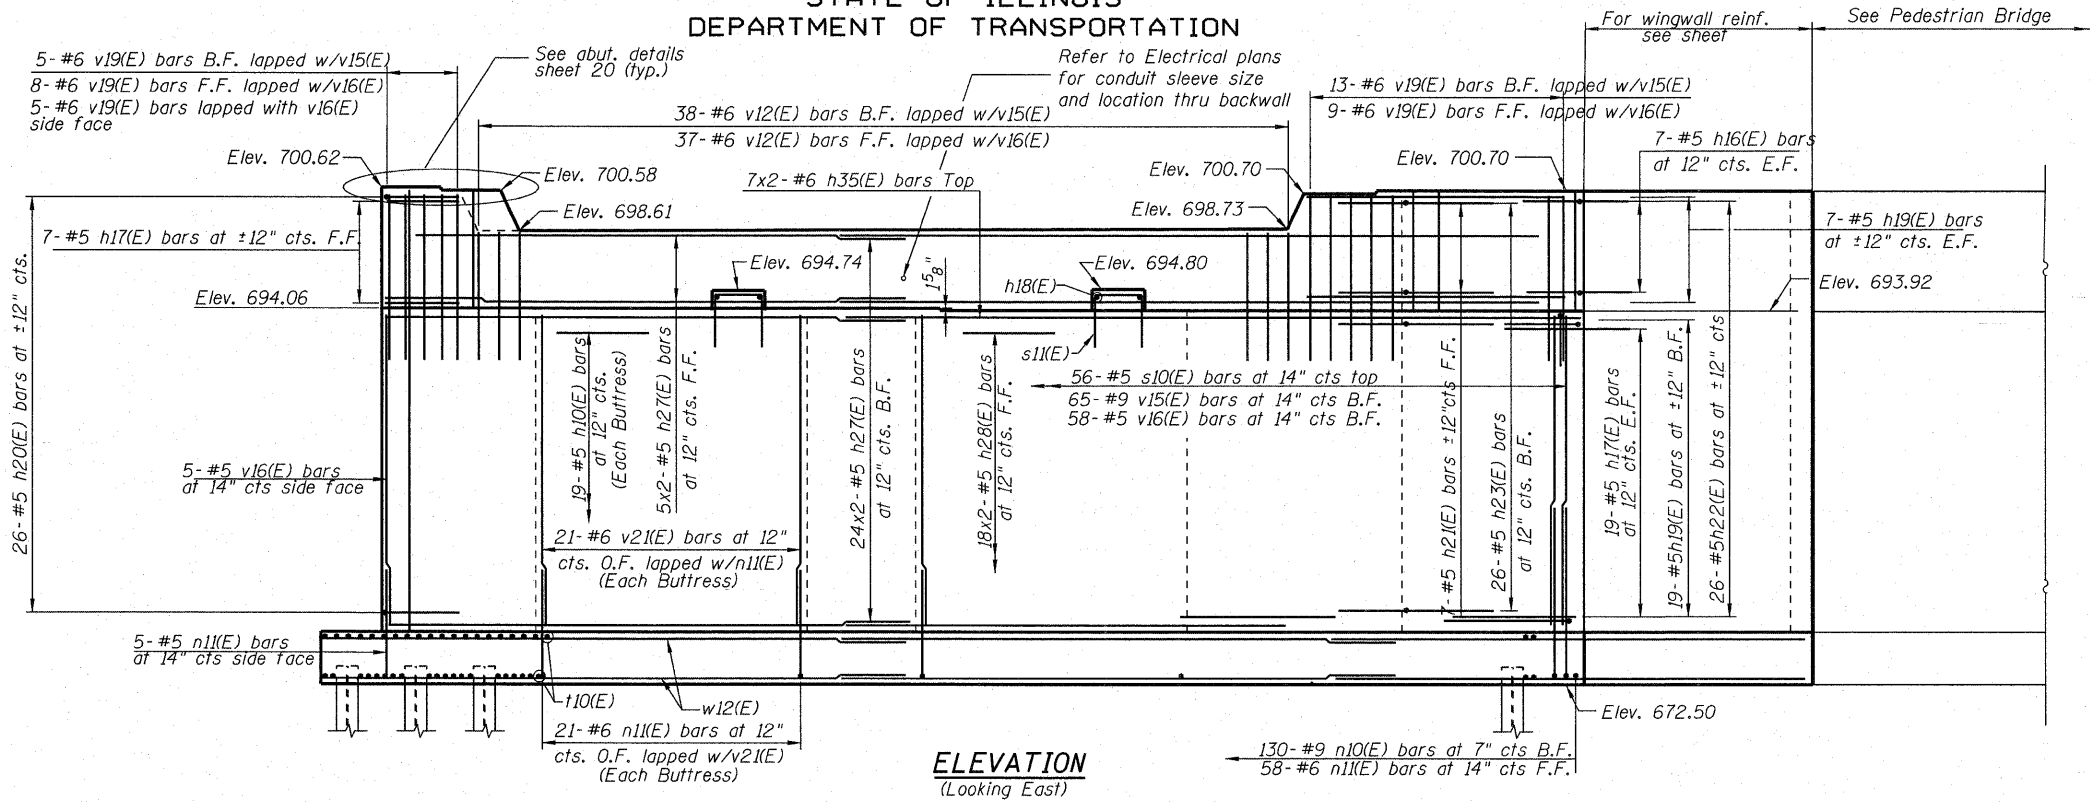


ELEVATION
(Looking East)

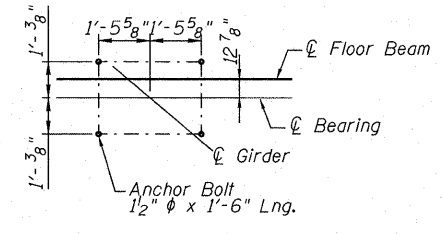

ANCHOR BOLT LAYOUT
(At Girders)

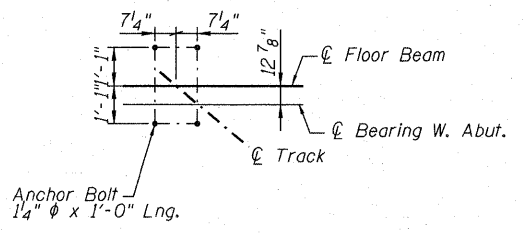

ANCHOR BOLT LAYOUT
(At End Floor Beams)

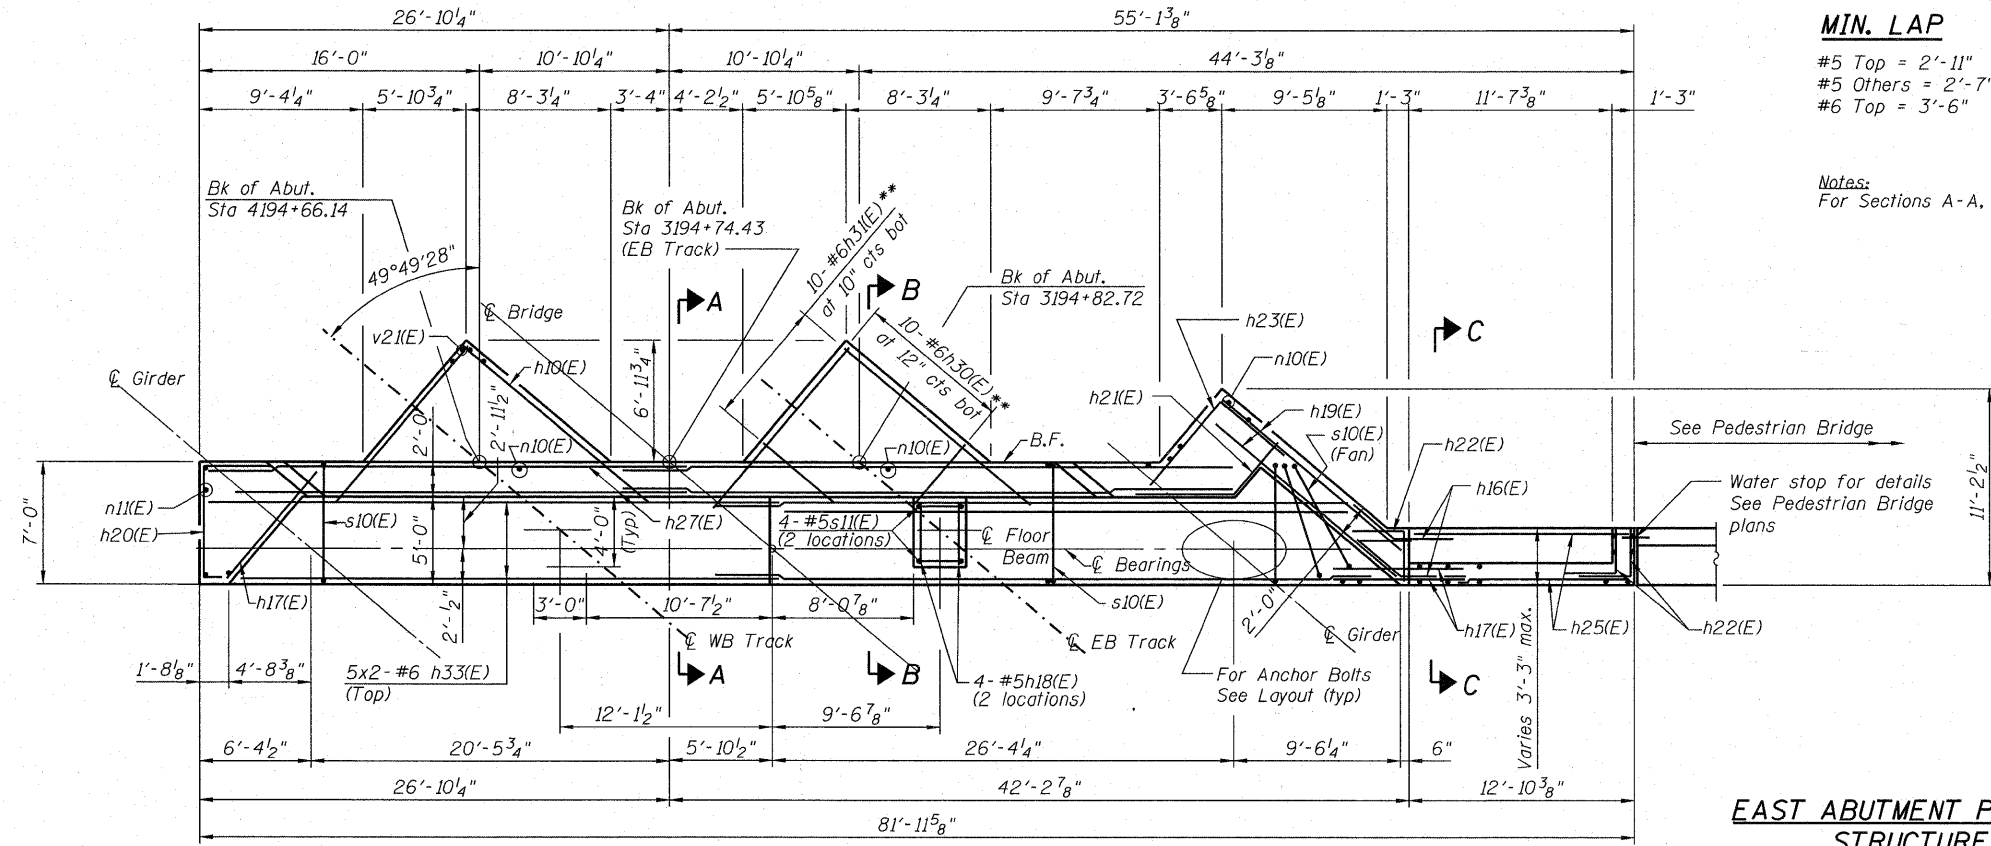

TOP PLAN

MIN. LAP
#5 Top = 2'-11"
#5 Others = 2'-7"
#6 Top = 3'-6"

Notes:
For Sections A-A, B-B & C-C see Sheet 19.

DESIGNED	- JCE
CHECKED	- JCA
DRAWN	- JCE
CHECKED	- JCA

** See cutting diagrams.

McDonough Associates Inc.
Engineers / Architects
130 East Randolph Street Chicago, Illinois 60601

SHEET NO. 17 25 SHEETS	F.A.P R.T.E.	SECTION	COUNTY	TOTAL SHEETS	SHEET NO.
	330	73 R-B	COOK	136	69
DATE: 12/17/10			ILLINOIS FED. AID PROJECT		
CONTRACT NO. 60K64					