

STATE OF ILLINOIS  
DEPARTMENT OF TRANSPORTATION



**Creating Better Places®**  
221 West Jefferson Avenue  
Naperville, Illinois 60540  
T 630.961.1787  
F 630.961.9925

PREPARED FOR  
**LR Contracting Company**  
737 North Michigan Ave.  
Suite 300  
Chicago, IL 60611

PROJECT  
**Orland Park Triangle - Phase 1**  
Orland Park, Illinois

PROJECT NUMBER  
01-0733-001-x01-01-06

CONSULTANTS  
**FOUNTAIN TECHNOLOGIES**  
300 INDUSTRIAL LANE  
WHEELING, IL 60090  
TEL: (847) 537-3677  
FAX: (847) 537-9904

ISSUED FOR CONSTRUCTION  
November 20, 2006

REVISIONS	No.	Date	Issue
	1	04-02-07	Revised Plans
	2	04-24-07	For Construction


DRAWN BY  
BW / RH  
CHECKED BY  
BW

SHEET TITLE  
**WATER FEATURE DETAILS**

SCALE IN FEET  
as noted



SHEET NUMBER  
**FT-5**

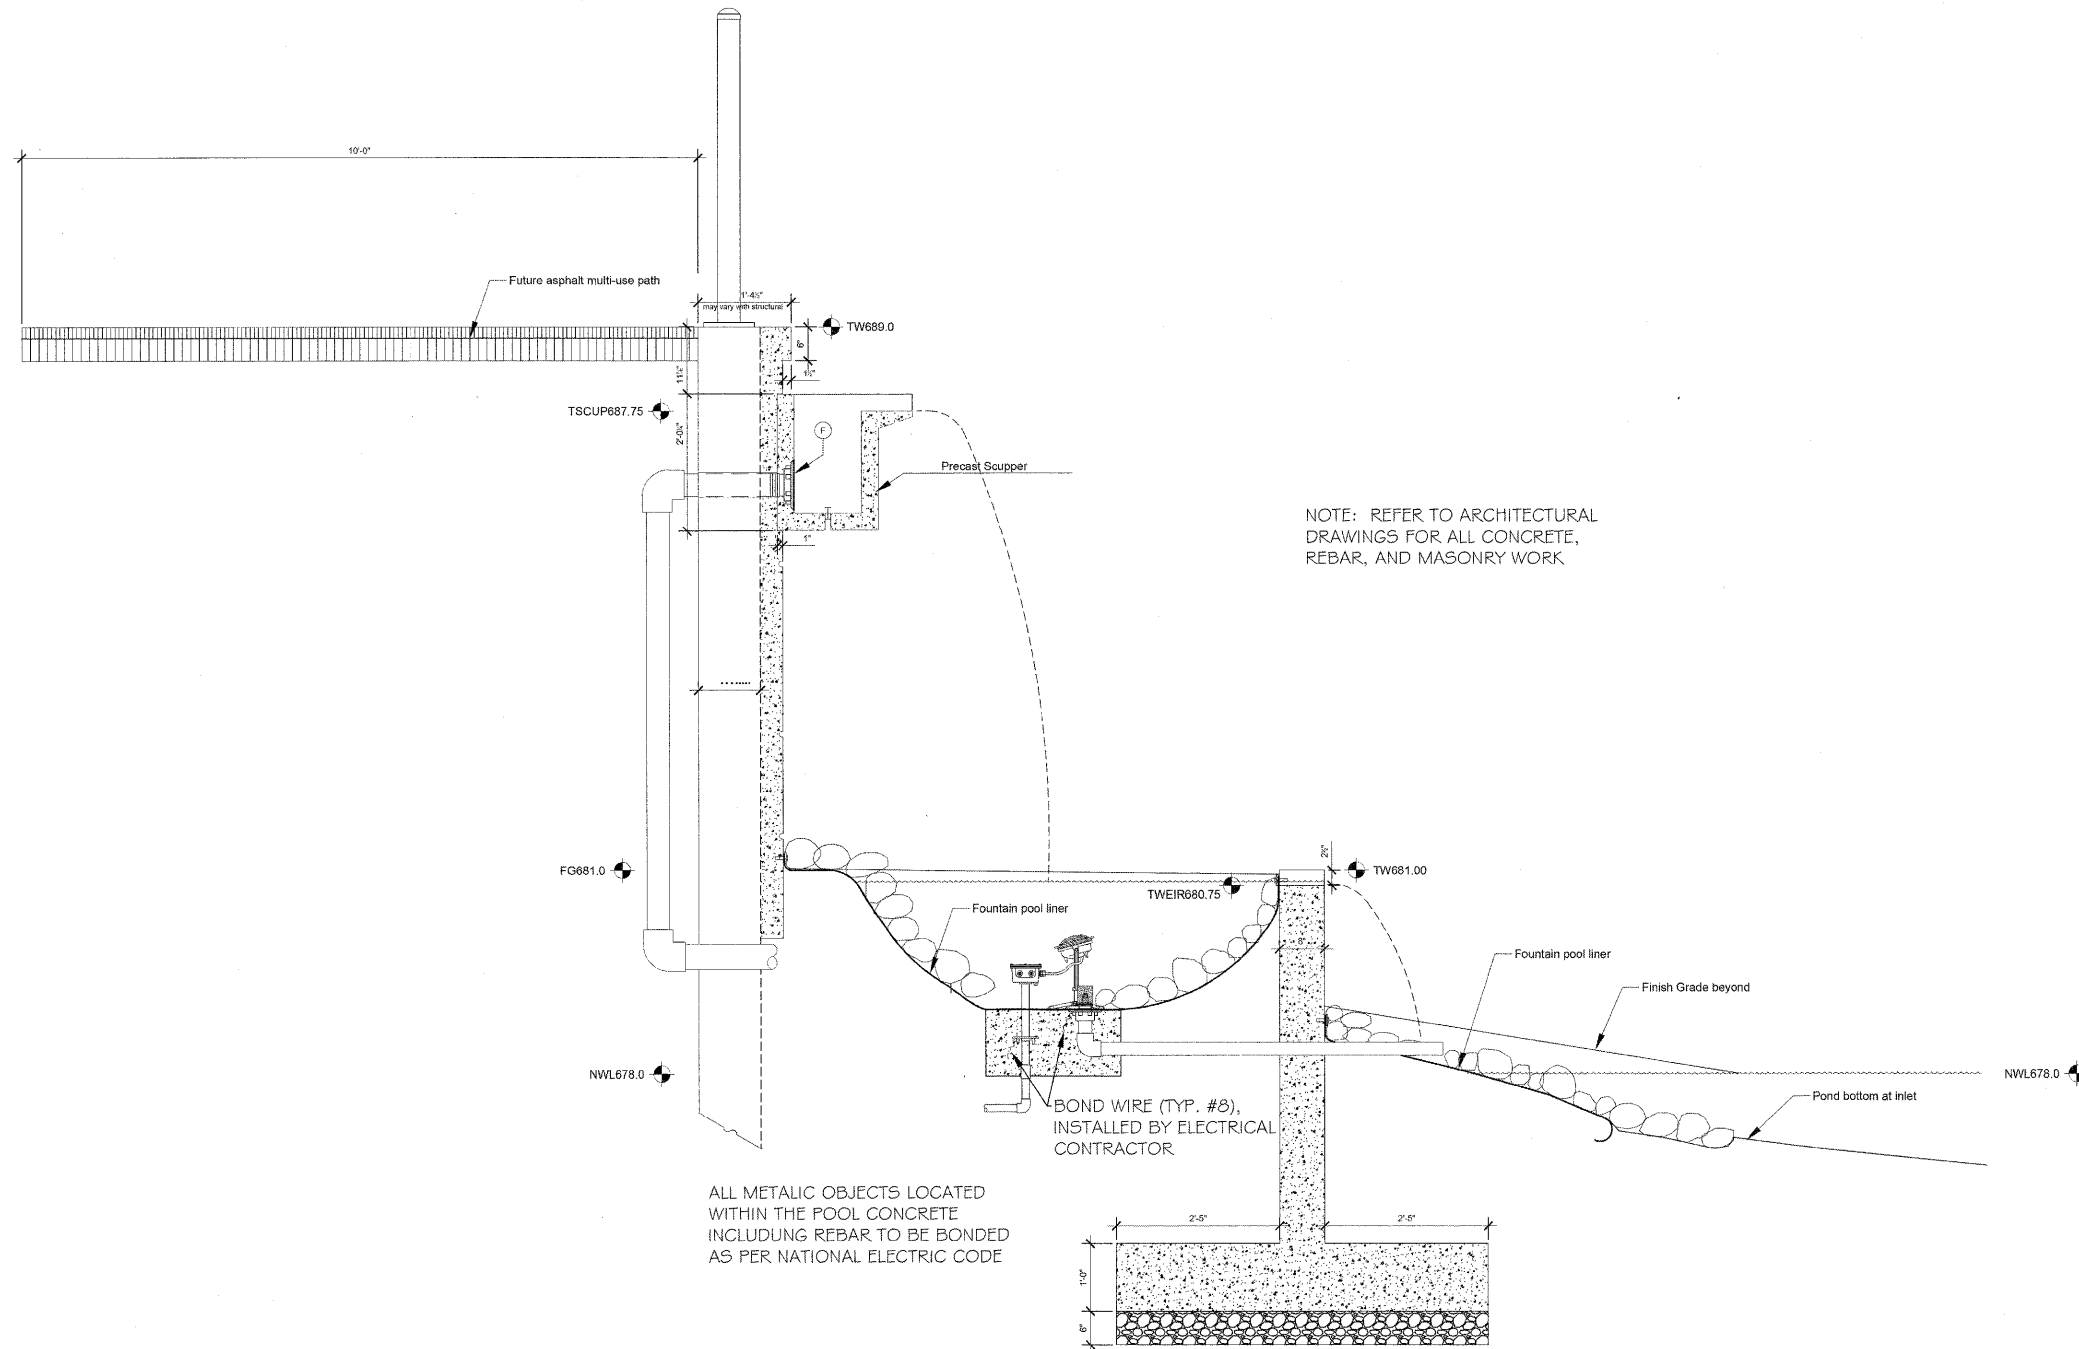

1 West Pond Wall at Scupper

DESIGNED	AMV
CHECKED	JCE
DRAWN	AMV
CHECKED	JCE

**FOR INFORMATION ONLY**

**McDonough Associates Inc.**  
Engineers / Architects  
130 East Randolph Street Chicago, Illinois 60601

SHEET NO. 17 23 SHEETS	F.A.P RTE. 330	SECTION 73 R-B	COUNTY COOK	TOTAL SHEETS 136	SHEET NO. 106
	CONTRACT NO. 60K64				
DATE: 12/17/10		ILLINOIS FED. AID PROJECT			

**EXISTING WATER FEATURE DETAILS**