


DATE	
BY	
FINAL SURVEY	SURVEYED
NOTE BOOK	PLOTTED
NO.	AREAS CHECKED

DATE	
BY	
ORIGINAL SURVEY	SURVEYED
NOTE BOOK	PLOTTED
NO.	AREAS CHECKED

McDonough Associates Inc.  
Engineers/Architects  
138 East Randolph Street, Chicago, Illinois 60601

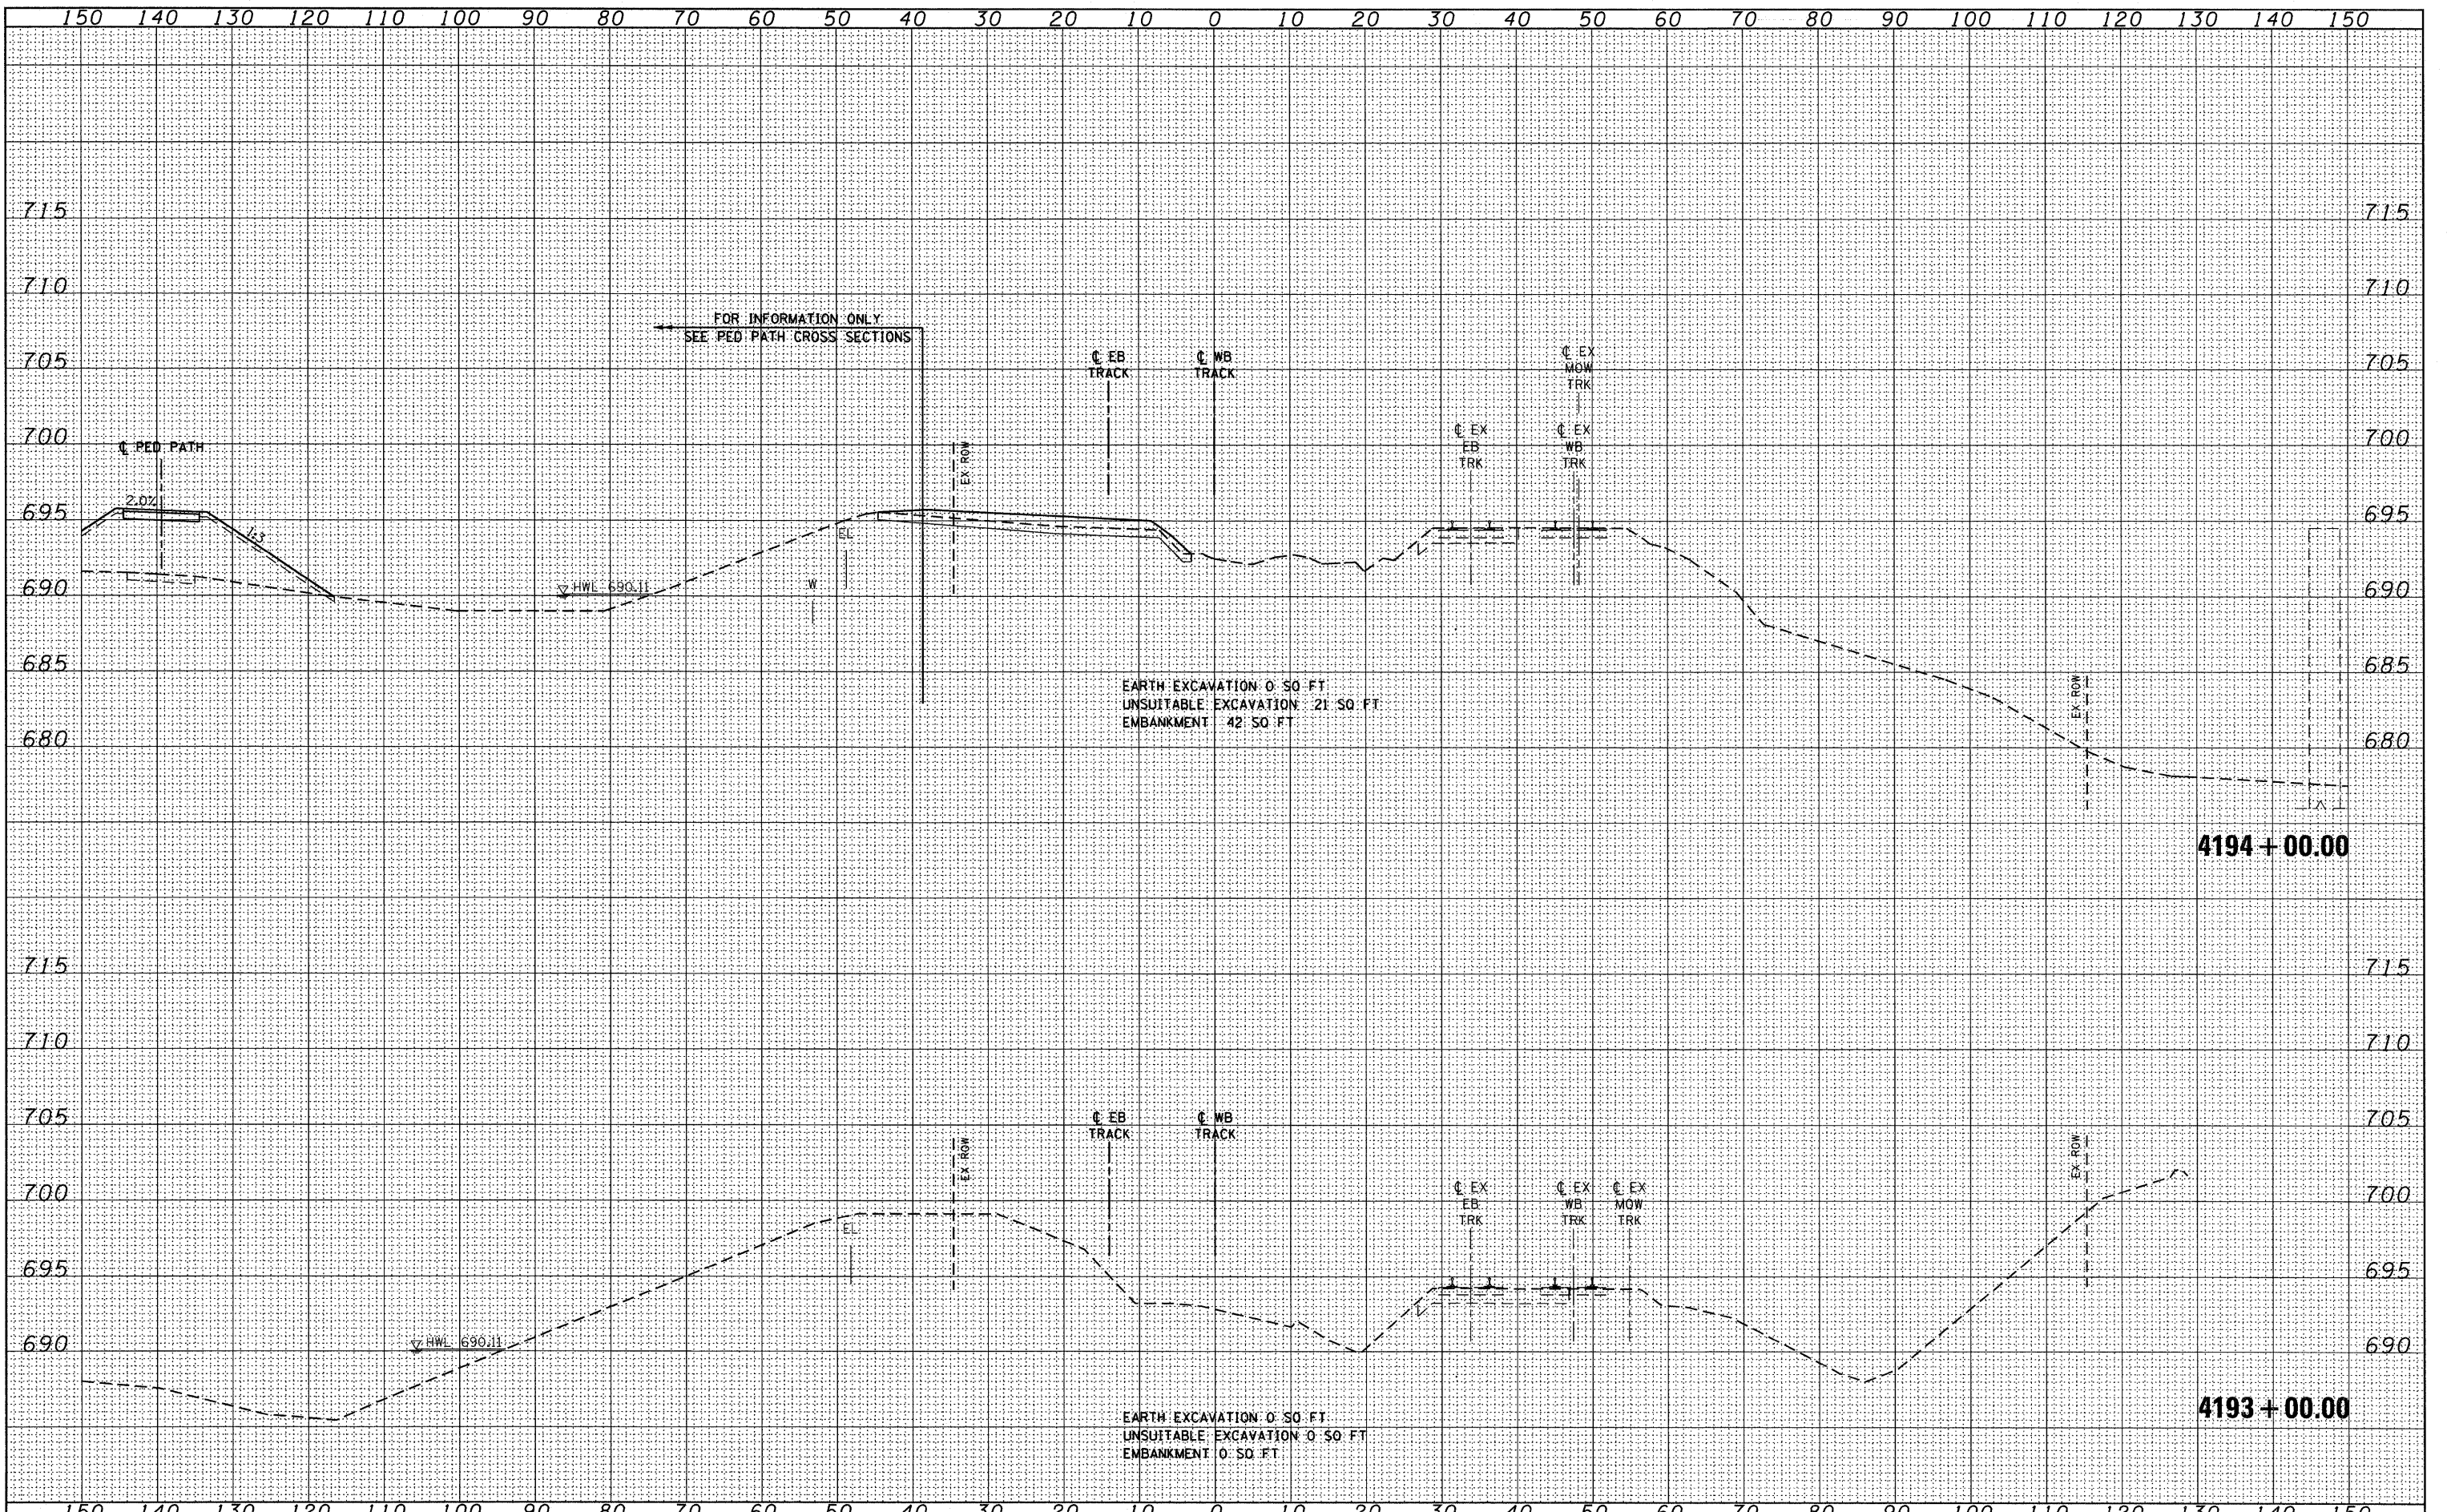

FILE NAME =	USER NAME = jlatour
D162K64-SHT-XSST01.dgn	DESIGNED - BFH
	DRAWN - BFH
	CHECKED - MJT
	DATE - 12/17/10
	REVISIONS
	REVISIONS
	REVISIONS
	REVISIONS

PLOT SCALE = 1:100	CHECKED - MJT	REVISIONS
PLOT DATE = 1/27/2011	DATE - 12/17/10	REVISIONS
		REVISIONS
		REVISIONS

**STATE OF ILLINOIS  
DEPARTMENT OF TRANSPORTATION**

<b>METRA RAILROAD CROSS SECTIONS</b>	
SCALE: 1"=10'H 1"=5' V	SHEET NO. 2 OF 10 SHEETS
STA. 4193+00.00	TO STA. 4194+00.00

F.A.P. RTE. 330	SECTION 73 R-B	COUNTY COOK	TOTAL SHEETS 136	SHEET NO. 120
<b>XS-R-02</b>		CONTRACT NO. 60K64		
ILLINOIS FED. AID PROJECT				