


DATE	
BY	
FINAL SURVEY	SURVEYED
NOTE BOOK NO.	PLOTTED
	TEMPLATE
	AREAS CHECKED

DATE	
BY	
ORIGINAL SURVEY	SURVEYED
NOTE BOOK NO.	PLOTTED
	TEMPLATE
	AREAS CHECKED

McDonough Associates Inc.  
 Engineers/Architects  
 188 East Randolph Street Chicago, Illinois 60601

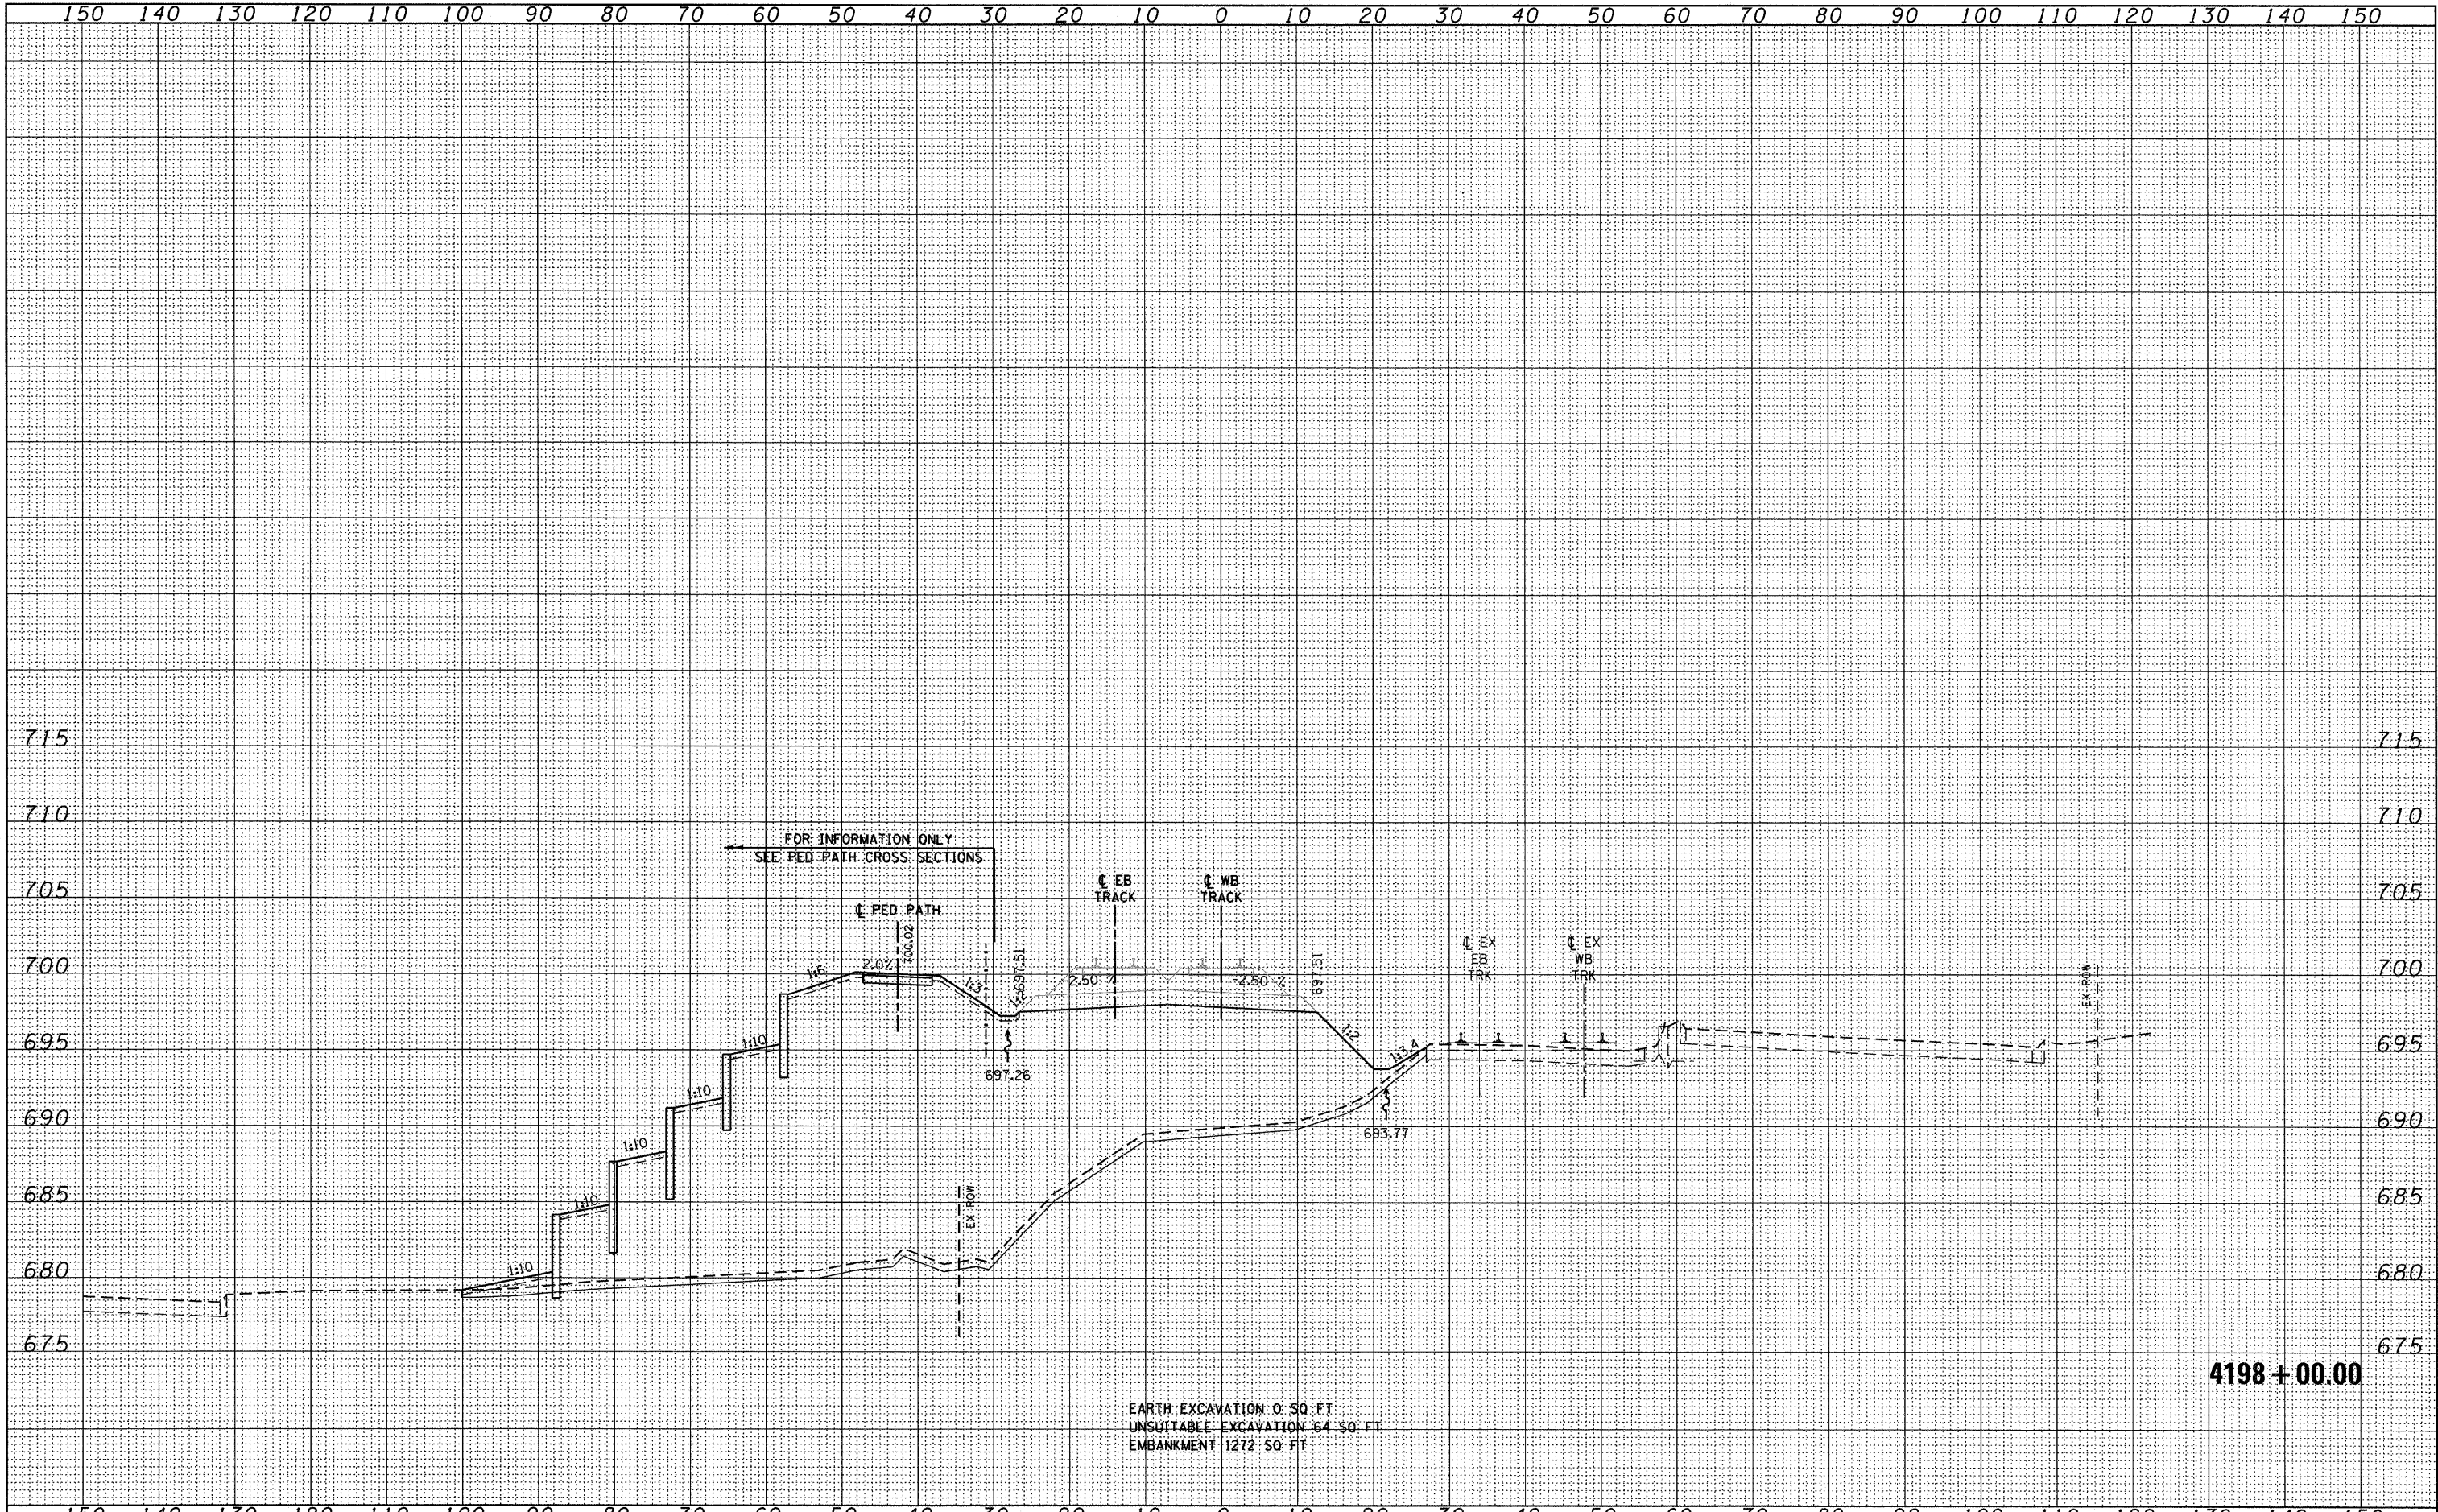

EARTH EXCAVATION 0 SQ FT  
 UNSUITABLE EXCAVATION 64 SQ FT  
 EMBANKMENT 1272 SQ FT

4198 + 00.00

FILE NAME = DI60K64-SHT-XSSHT01.dgn	USER NAME = jto	DESIGNED - BFH	REVISED -	<b>STATE OF ILLINOIS</b> <b>DEPARTMENT OF TRANSPORTATION</b>	<b>METRA RAILROAD CROSS SECTIONS</b>	F.A.P. RTE. 330	SECTION 73 R-B	COUNTY COOK	TOTAL SHEETS 136	SHEET NO. 124
PLOT SCALE = 1:100	PLotted DATE = 1/27/2011	DRAWN - BFH	REVISED -			SCALE: 1"=10'+1"=5' V	SHEET NO. 6 OF 10 SHEETS	STA. 4198+00.00 TO STA. 4198+00.00	<b>XS-R-06</b> ILLINOIS FED. AID PROJECT	
CHECKED - MJT	DATE - 12/17/10	REVISiED -	REVISiED -			CONTRACT NO. 60K64				