


DATE	
BY	
FINAL SURVEY	
SURVEYED	
PLOTTED	
TEMPLATE	
AREAS	
CHECKED	
NO.	

DATE	
BY	
ORIGINAL SURVEY	
SURVEYED	
PLOTTED	
TEMPLATE	
AREAS	
CHECKED	
NO.	

McDonough Associates Inc.  
Engineers/Architects  
139 East Randolph Street, Chicago, Illinois 60601

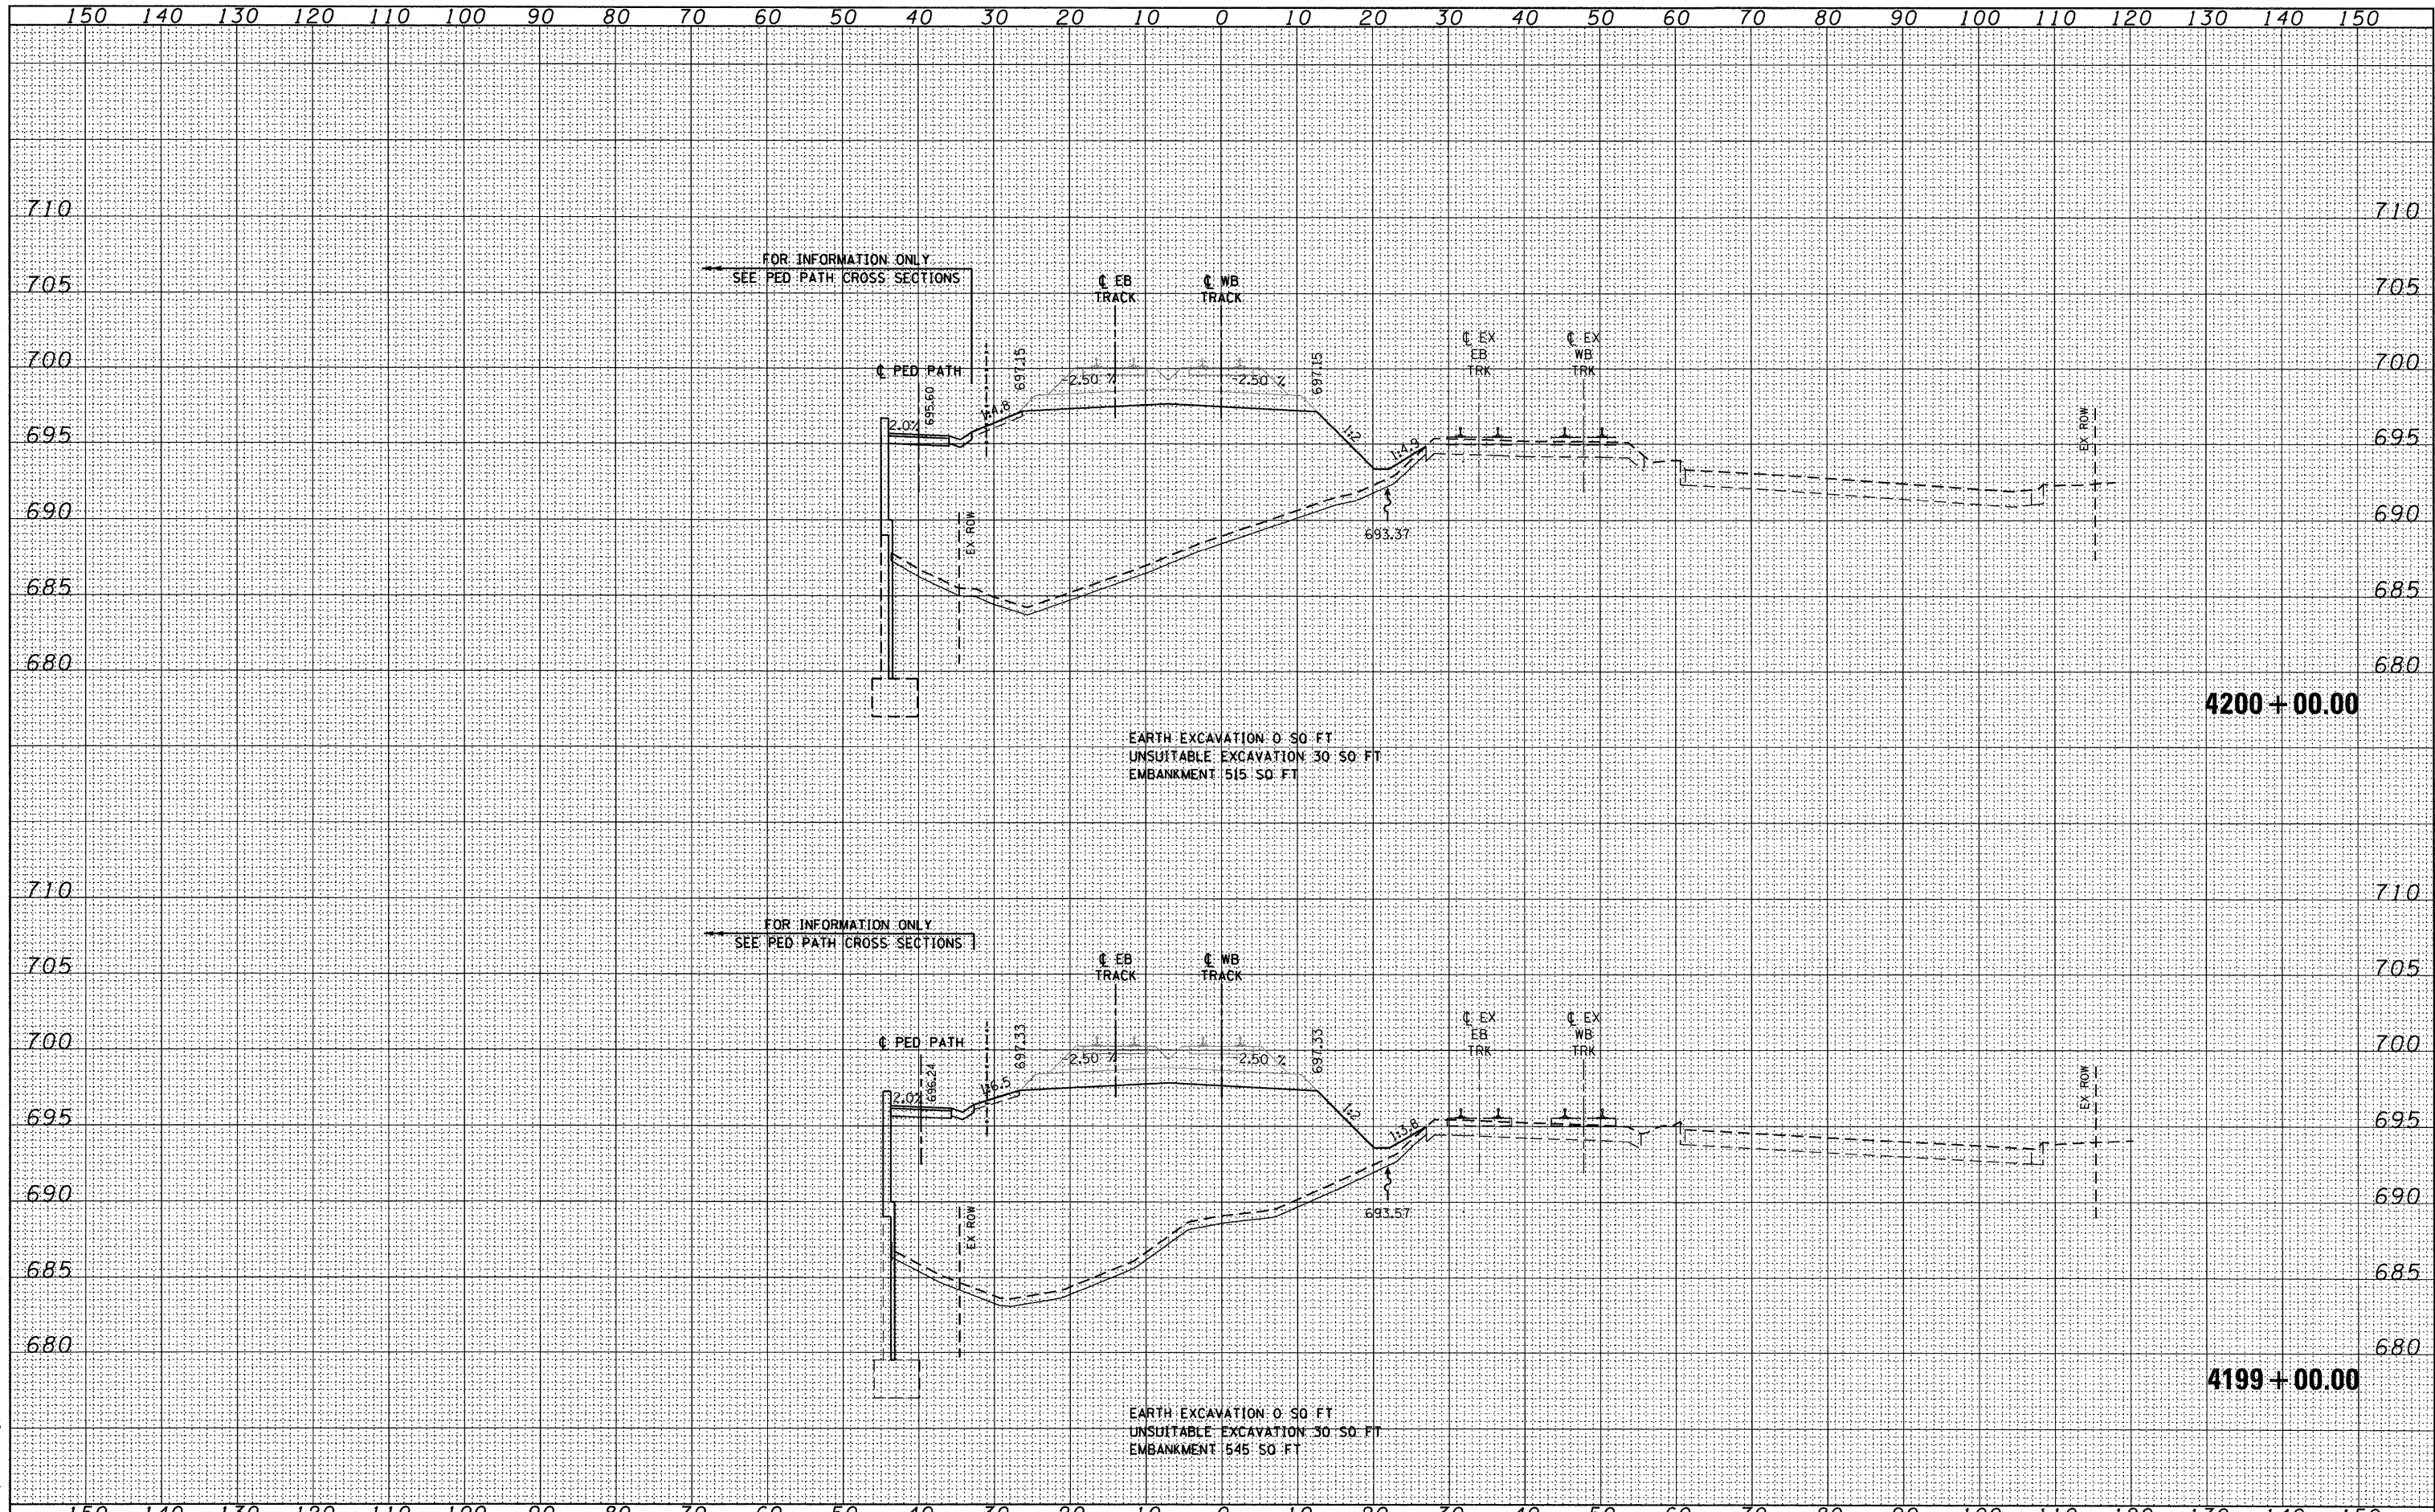

FILE NAME = D:\6064-SHT-XSSH01.dgn  
USER NAME = jlatour

DESIGNED - BFH  
DRAWN - BFH  
CHECKED - MJT  
DATE - 12/17/10

REVISED -  
REVISED -  
REVISED -  
REVISED -

STATE OF ILLINOIS  
DEPARTMENT OF TRANSPORTATION

METRA RAILROAD CROSS SECTIONS

SCALE: 1"=10'H; 1"=5' V SHEET NO. 7 OF 10 SHEETS STA. 4199+00.00 TO STA. 4200+00.00

F.A.P. RTE.	SECTION	COUNTY	TOTAL SHEETS	SHEET NO.
330	73 R-B	COOK	136	125
XS-R-07		CONTRACT NO. 60K64		
ILLINOIS FED. AID PROJECT				