


FINAL SURVEY	SURVEYED	DATE
NOTE BOOK	PLOTTED	
NO.	TEMPLATE	
	AREAS	
	CHECKED	

ORIGINAL SURVEY	SURVEYED	DATE
NOTE BOOK	PLOTTED	
NO.	TEMPLATE	
	AREAS	
	CHECKED	

McDonough Associates Inc.
 Engineers / Architects
 197 East Randolph Street Chicago, Illinois 60601

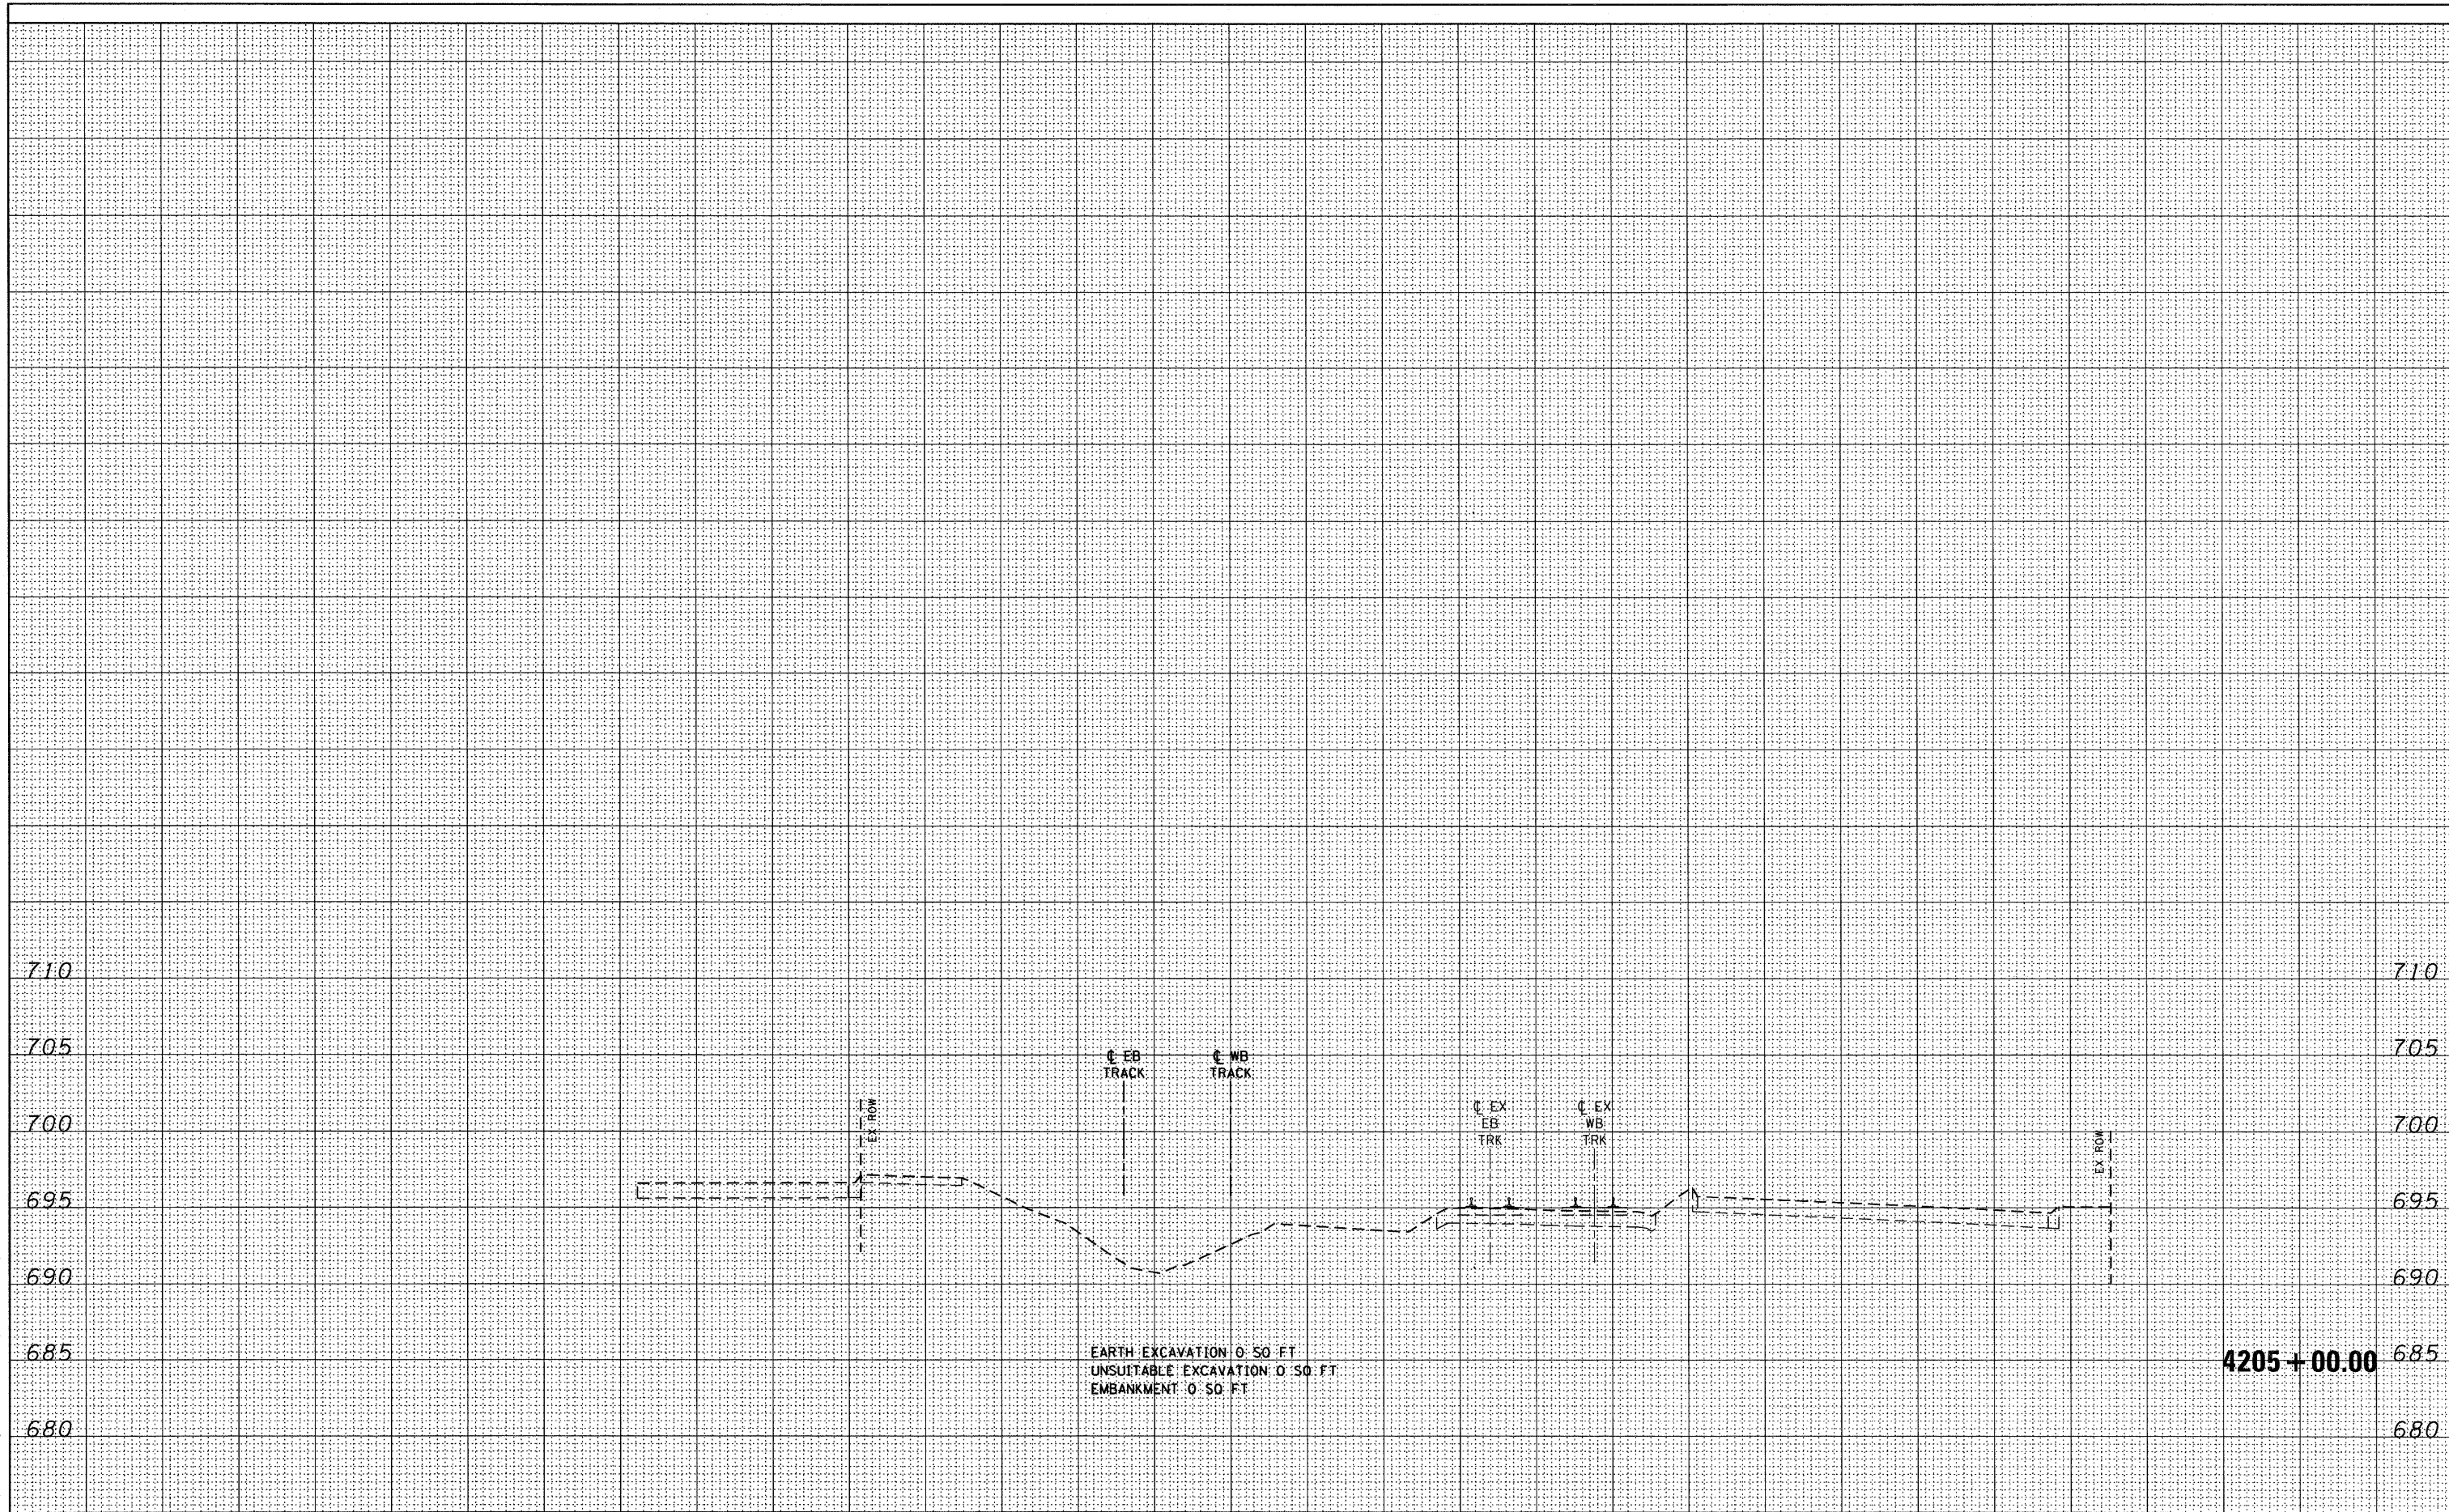

FILE NAME =
 D160K64-SHT-XSSH101.dgn

USER NAME = jlotour
 PLOT SCALE = 1:10
 PLOT DATE = 1/27/2011

DESIGNED -
 DRAWN -
 CHECKED -
 DATE - 12/17/10

REVISED -
 REVISED -
 REVISED -
 REVISED -

STATE OF ILLINOIS
 DEPARTMENT OF TRANSPORTATION

METRA RAILROAD CROSS SECTIONS

SCALE: 1"=10'H 1"=5' V SHEET NO. 10 OF 10 SHEETS STA. 4205+00.00 TO STA.

F.A.P. RTE.	SECTION	COUNTY	TOTAL SHEETS	SHEET NO.
330	73 R-B	COOK	136	128
XS-R-10			CONTRACT NO. 60K64	
ILLINOIS FED. AID PROJECT				