


DATE	
BY	
FINAL SURVEY	SURVEYED
NOTE BOOK NO.	PLOTTED
	TEMPLATE
	AREAS CHECKED

DATE	
BY	
ORIGINAL SURVEY	SURVEYED
NOTE BOOK NO.	PLOTTED
	TEMPLATE
	AREAS CHECKED

McDonough Associates Inc.
Engineers/Architects
181 East Randolph Street, Chicago, Illinois 60601

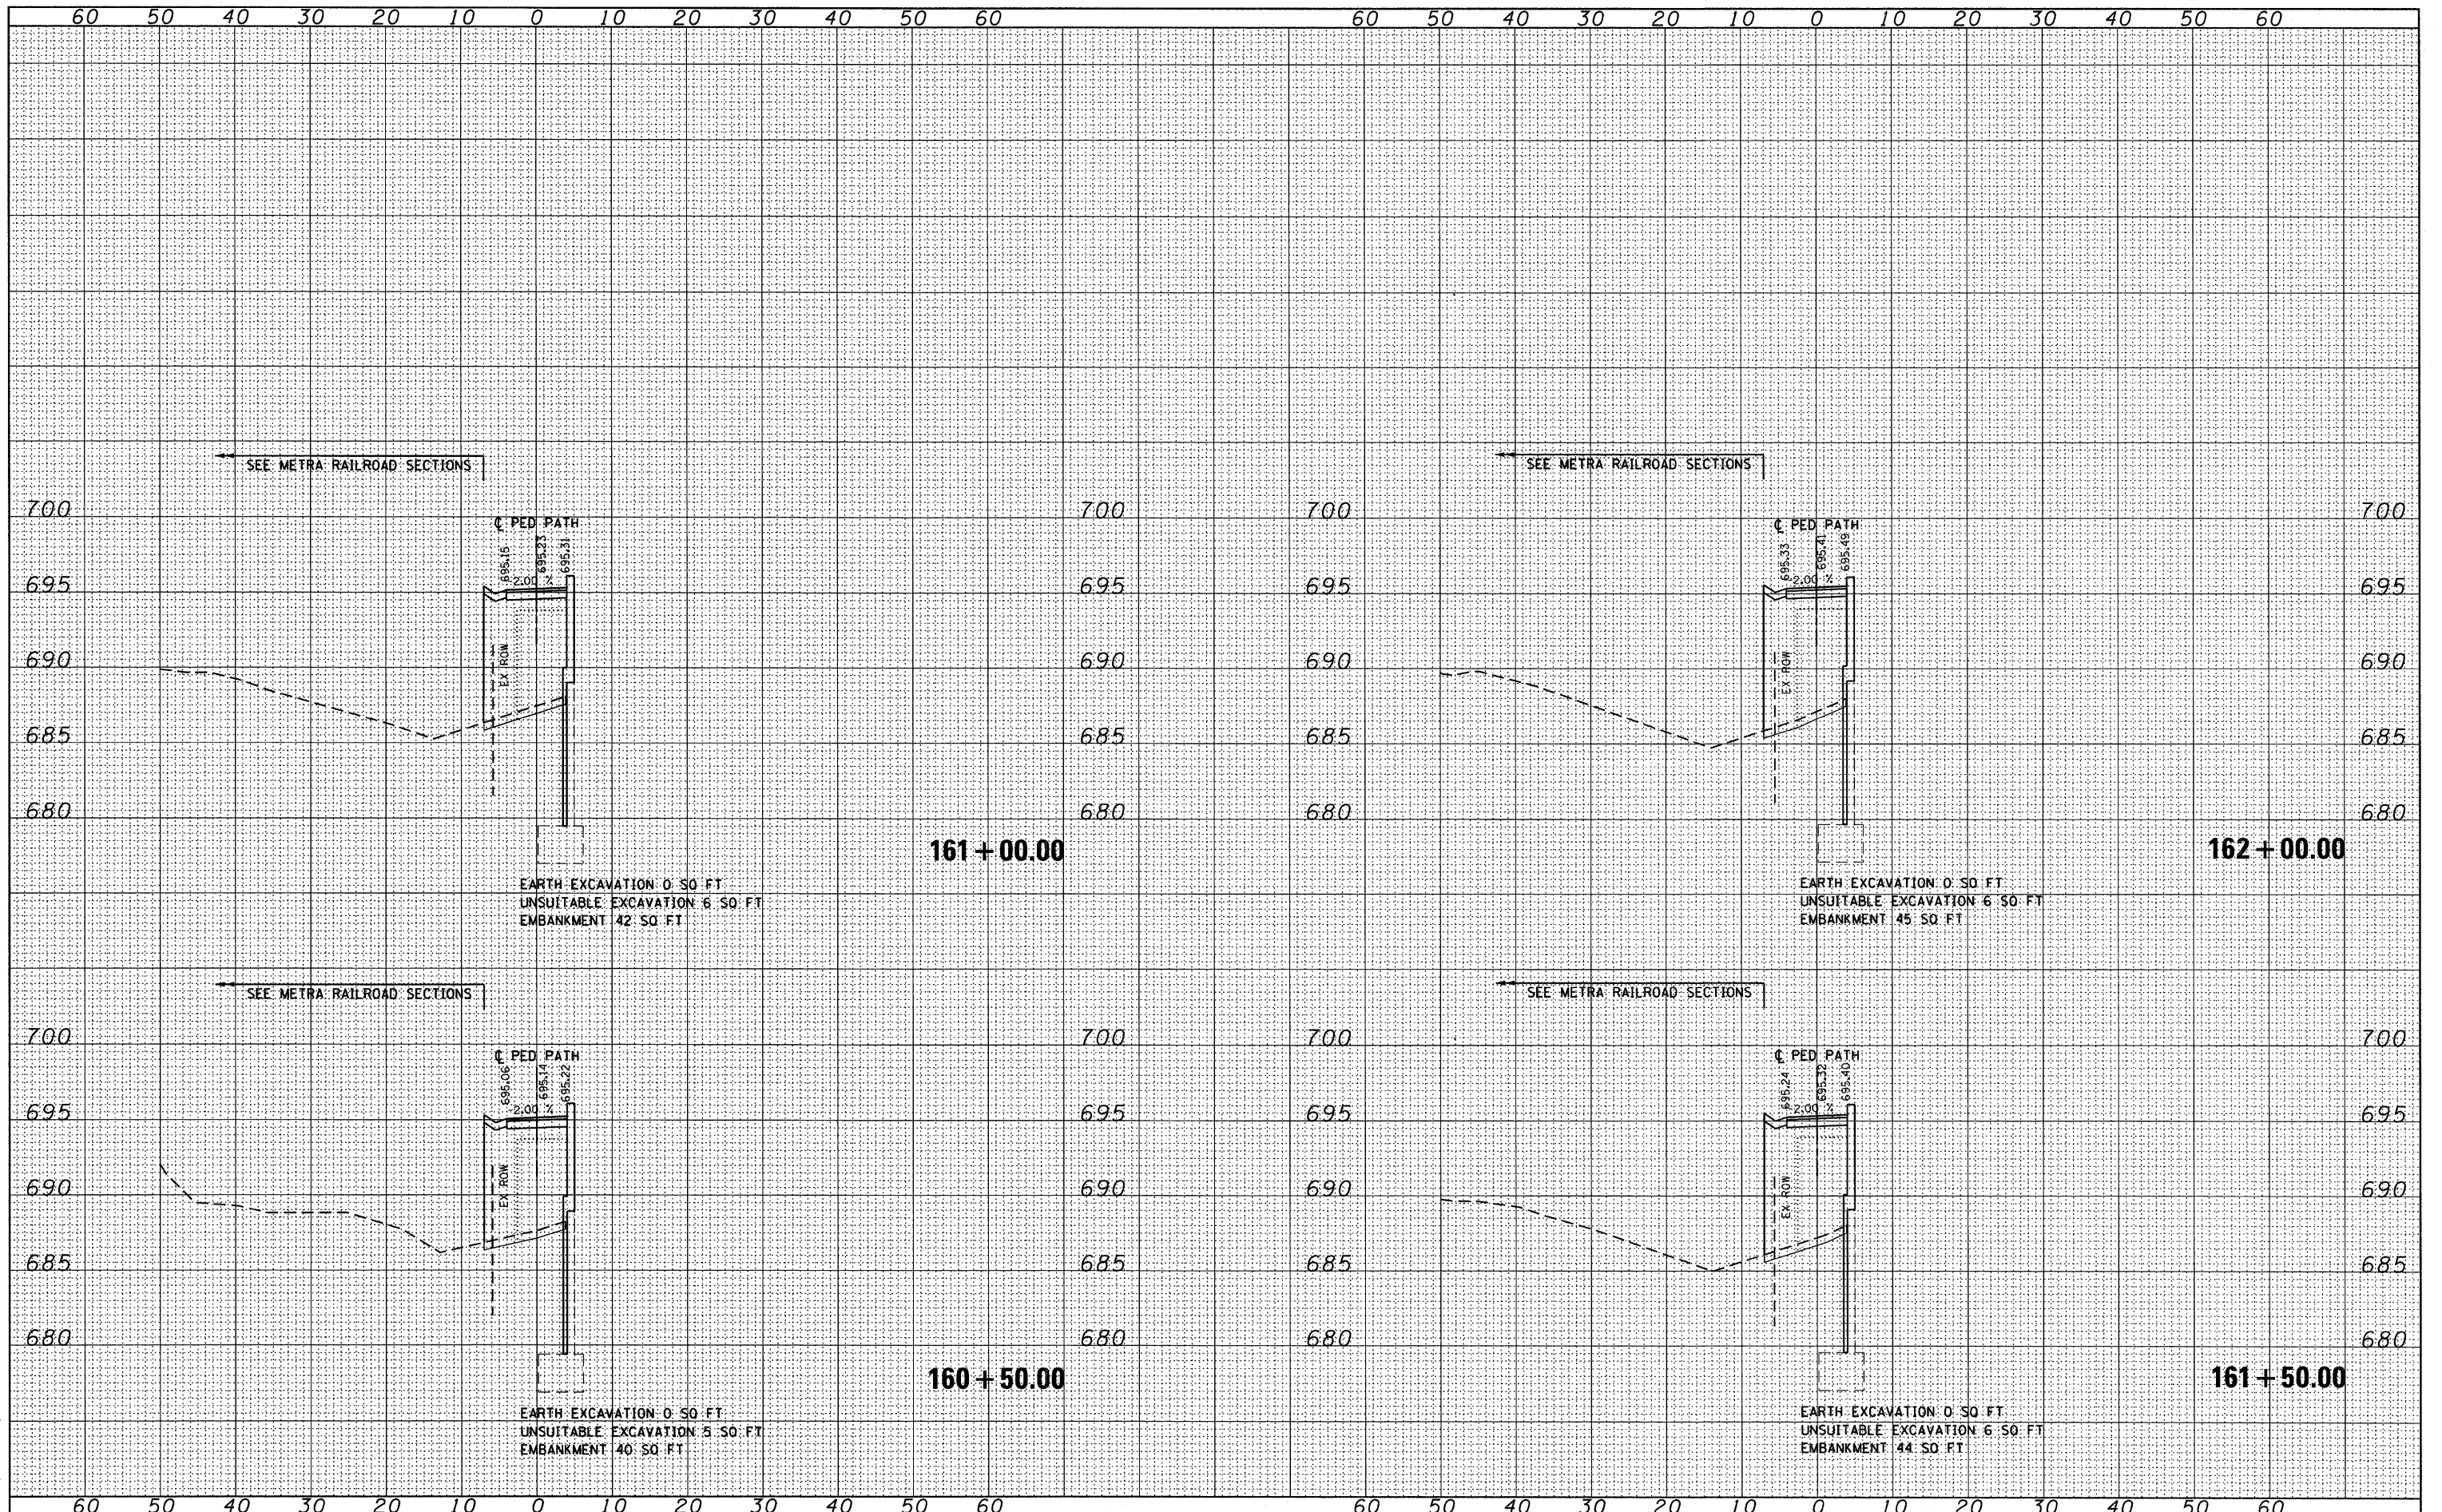

FILE NAME =	USER NAME = jlatour
D160K64-SHT-XSSHT02.dgn	

DESIGNED -	BFH
DRAWN -	BFH
CHECKED -	MJT
DATE -	12/17/10

REVISIONS	
REVISIONS	
REVISIONS	
REVISIONS	

STATE OF ILLINOIS
DEPARTMENT OF TRANSPORTATION

PEDESTRIAN PATH CROSS SECTIONS

SCALE: 1"=10'H+1"=5'V SHEET NO. 2 OF 8 SHEETS STA. 160+50.00 TO STA. 162+00.00

F.A.P. RTE.	SECTION	COUNTY	TOTAL SHEETS	SHEET NO.
330	73 R-B	COOK	136	130
XS-P-02		CONTRACT NO. 60K64		
ILLINOIS FED. AID PROJECT				