


DATE	
BY	
FINAL SURVEY	SURVEYED
NOTE BOOK	PLOTTED
NO.	TEMPLATE
	AREAS
	CHECKED

DATE	
BY	
ORIGINAL SURVEY	SURVEYED
NOTE BOOK	PLOTTED
NO.	TEMPLATE
	AREAS
	CHECKED

McDonough Associates Inc.
Engineers/Architects
180 East Randolph Street, Chicago, Illinois 60601

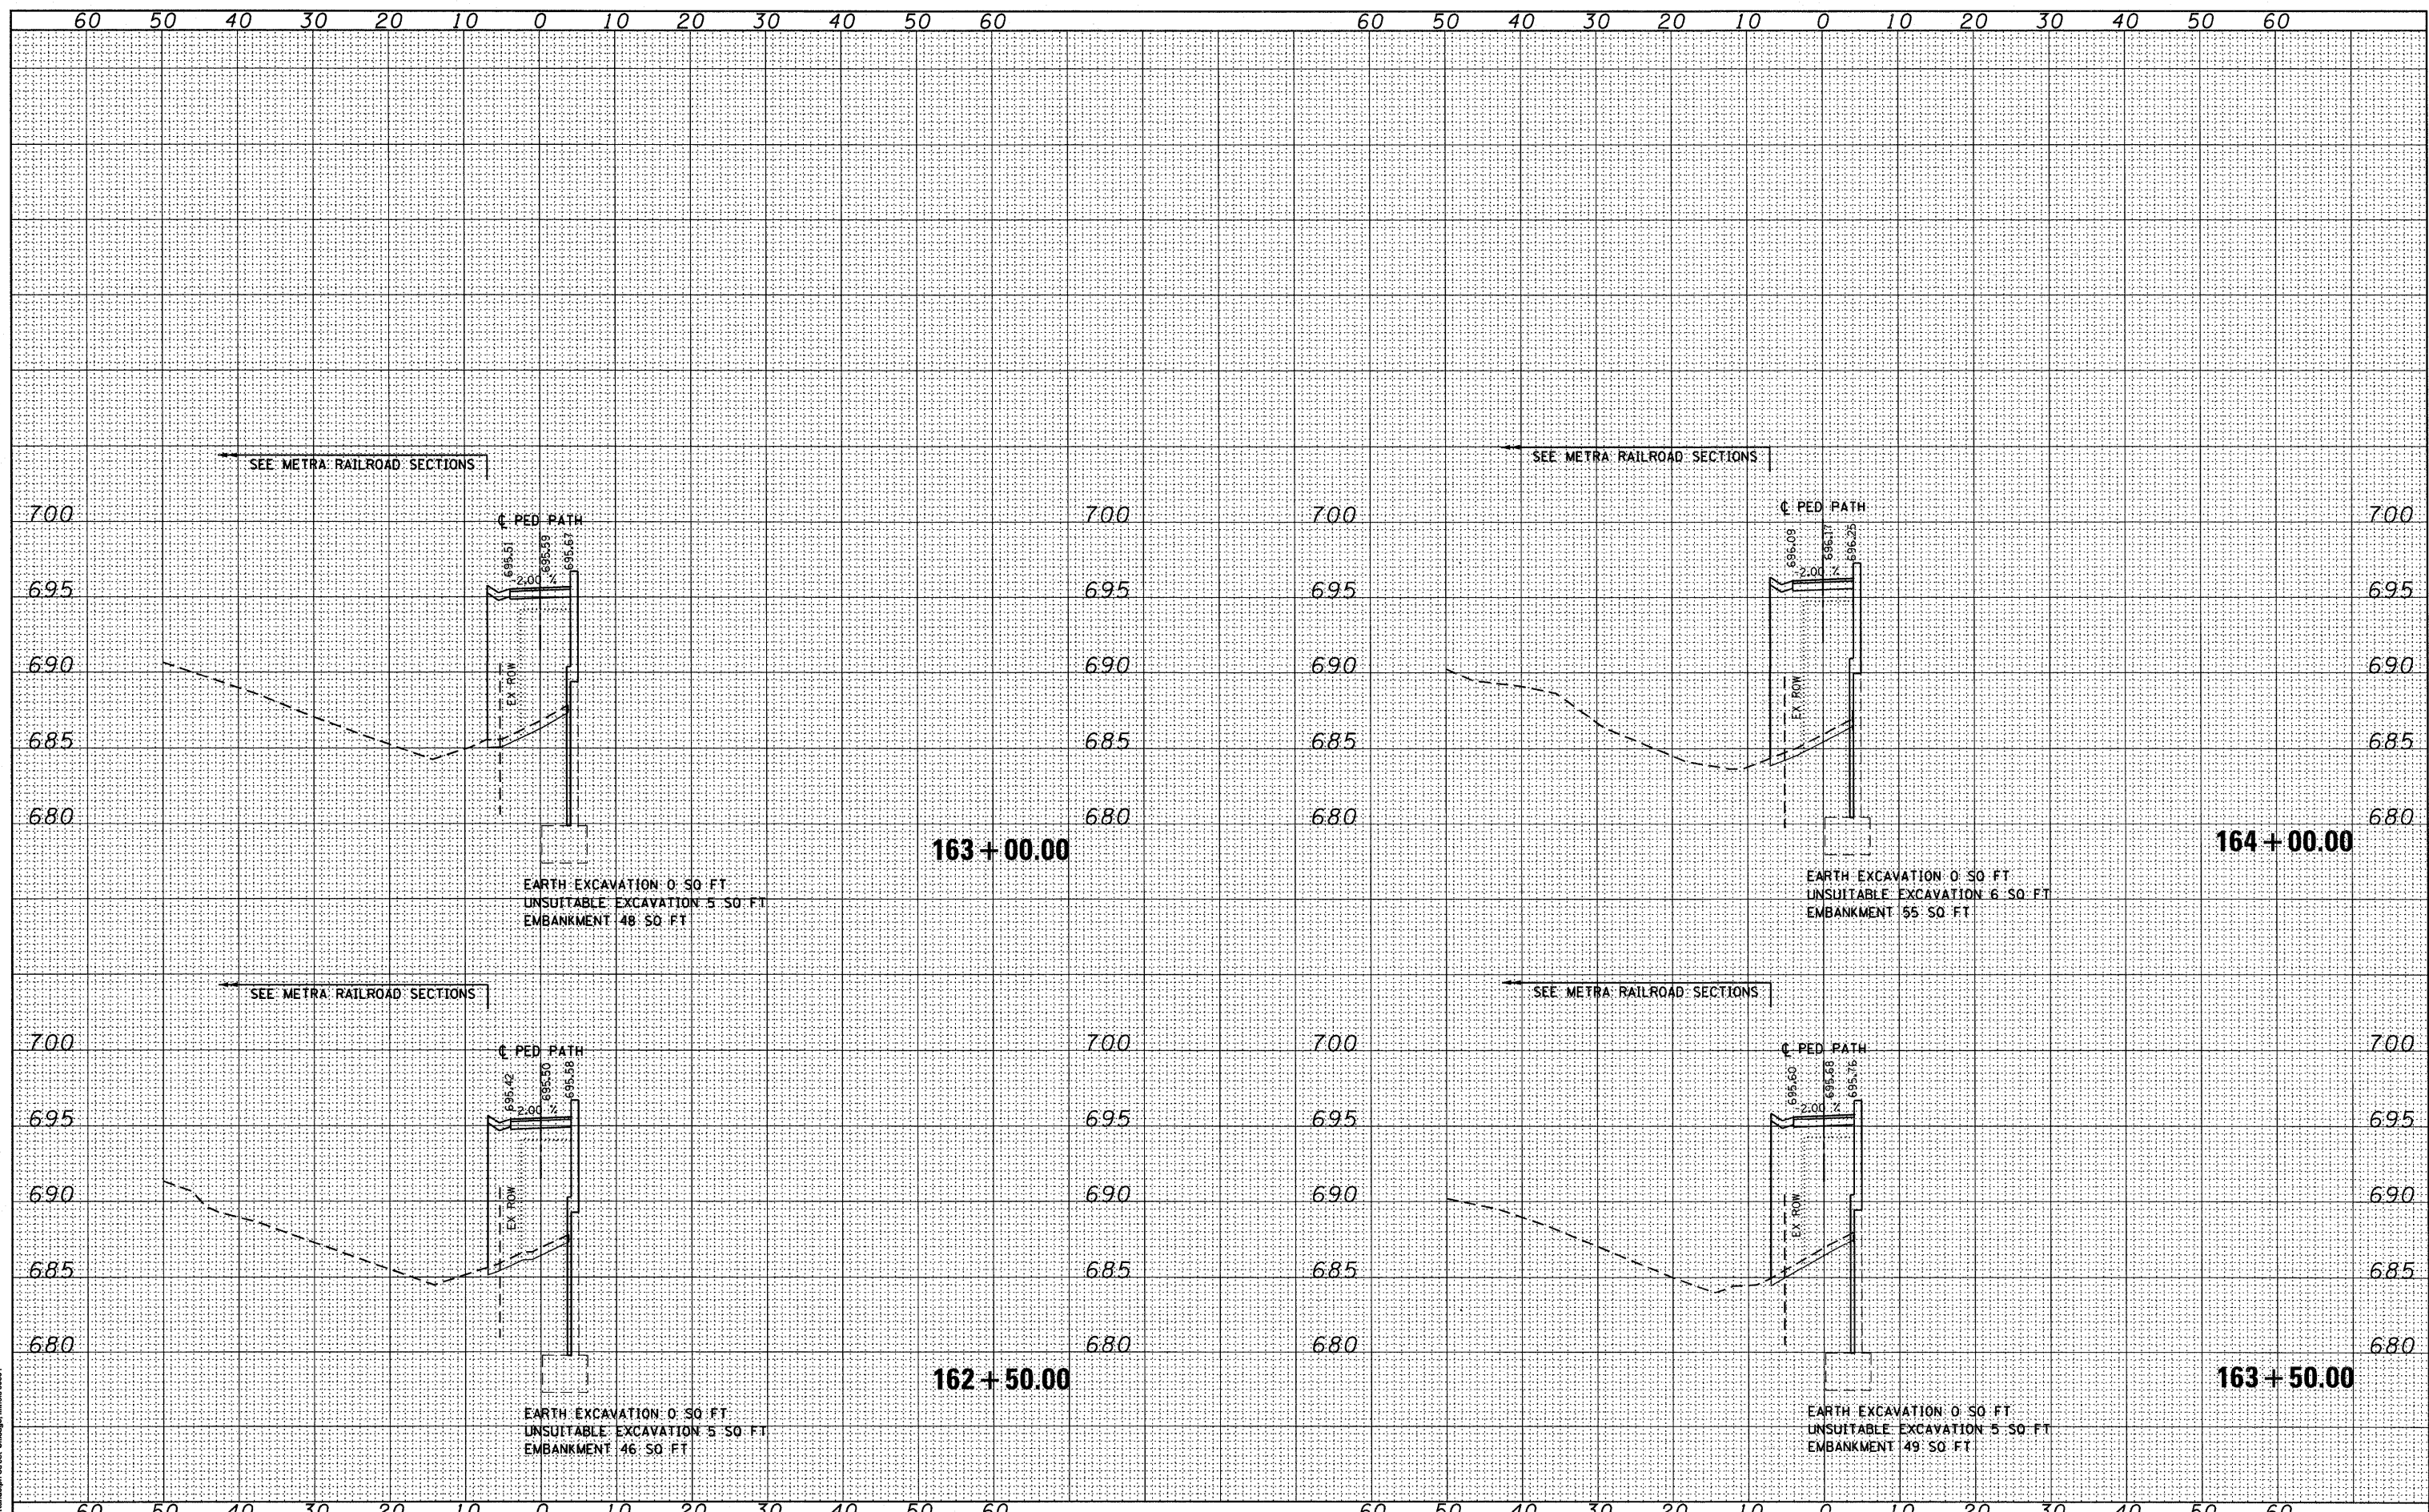

FILE NAME = D160K64-SHT-XSSH02.dgn	USER NAME = jletour	DESIGNED - BFH	REVISOR -	STATE OF ILLINOIS DEPARTMENT OF TRANSPORTATION	PEDESTRIAN PATH CROSS SECTIONS	F.A.P. RTE. 330	SECTION 73 R-B	COUNTY COOK	TOTAL SHEETS 136	SHEET NO. 131	
	PLOT SCALE = 1:10	CHECKED - MJT	REVISOR -			SCALE: 1"=10'-H+1"=5'-V	SHEET NO. 3 OF 8 SHEETS	STA. 162+50.00 TO STA. 164+00.00	XS-P-03		CONTRACT NO. 60K64
	PLOT DATE = 1/27/2011	DATE - 12/17/10	REVISOR -			ILLINOIS FED. AID PROJECT					