


DATE	
BY	
FINAL SURVEY	SURVEYED
NOTE BOOK	PLOTTED
NO.	TEMPLATE
	AREAS
	CHECKED

DATE	
BY	
ORIGINAL SURVEY	SURVEYED
NOTE BOOK	PLOTTED
NO.	TEMPLATE
	AREAS
	CHECKED

McDonough Associates Inc.
 Engineers / Architects
 189 East Randolph Street, Chicago, Illinois 60601

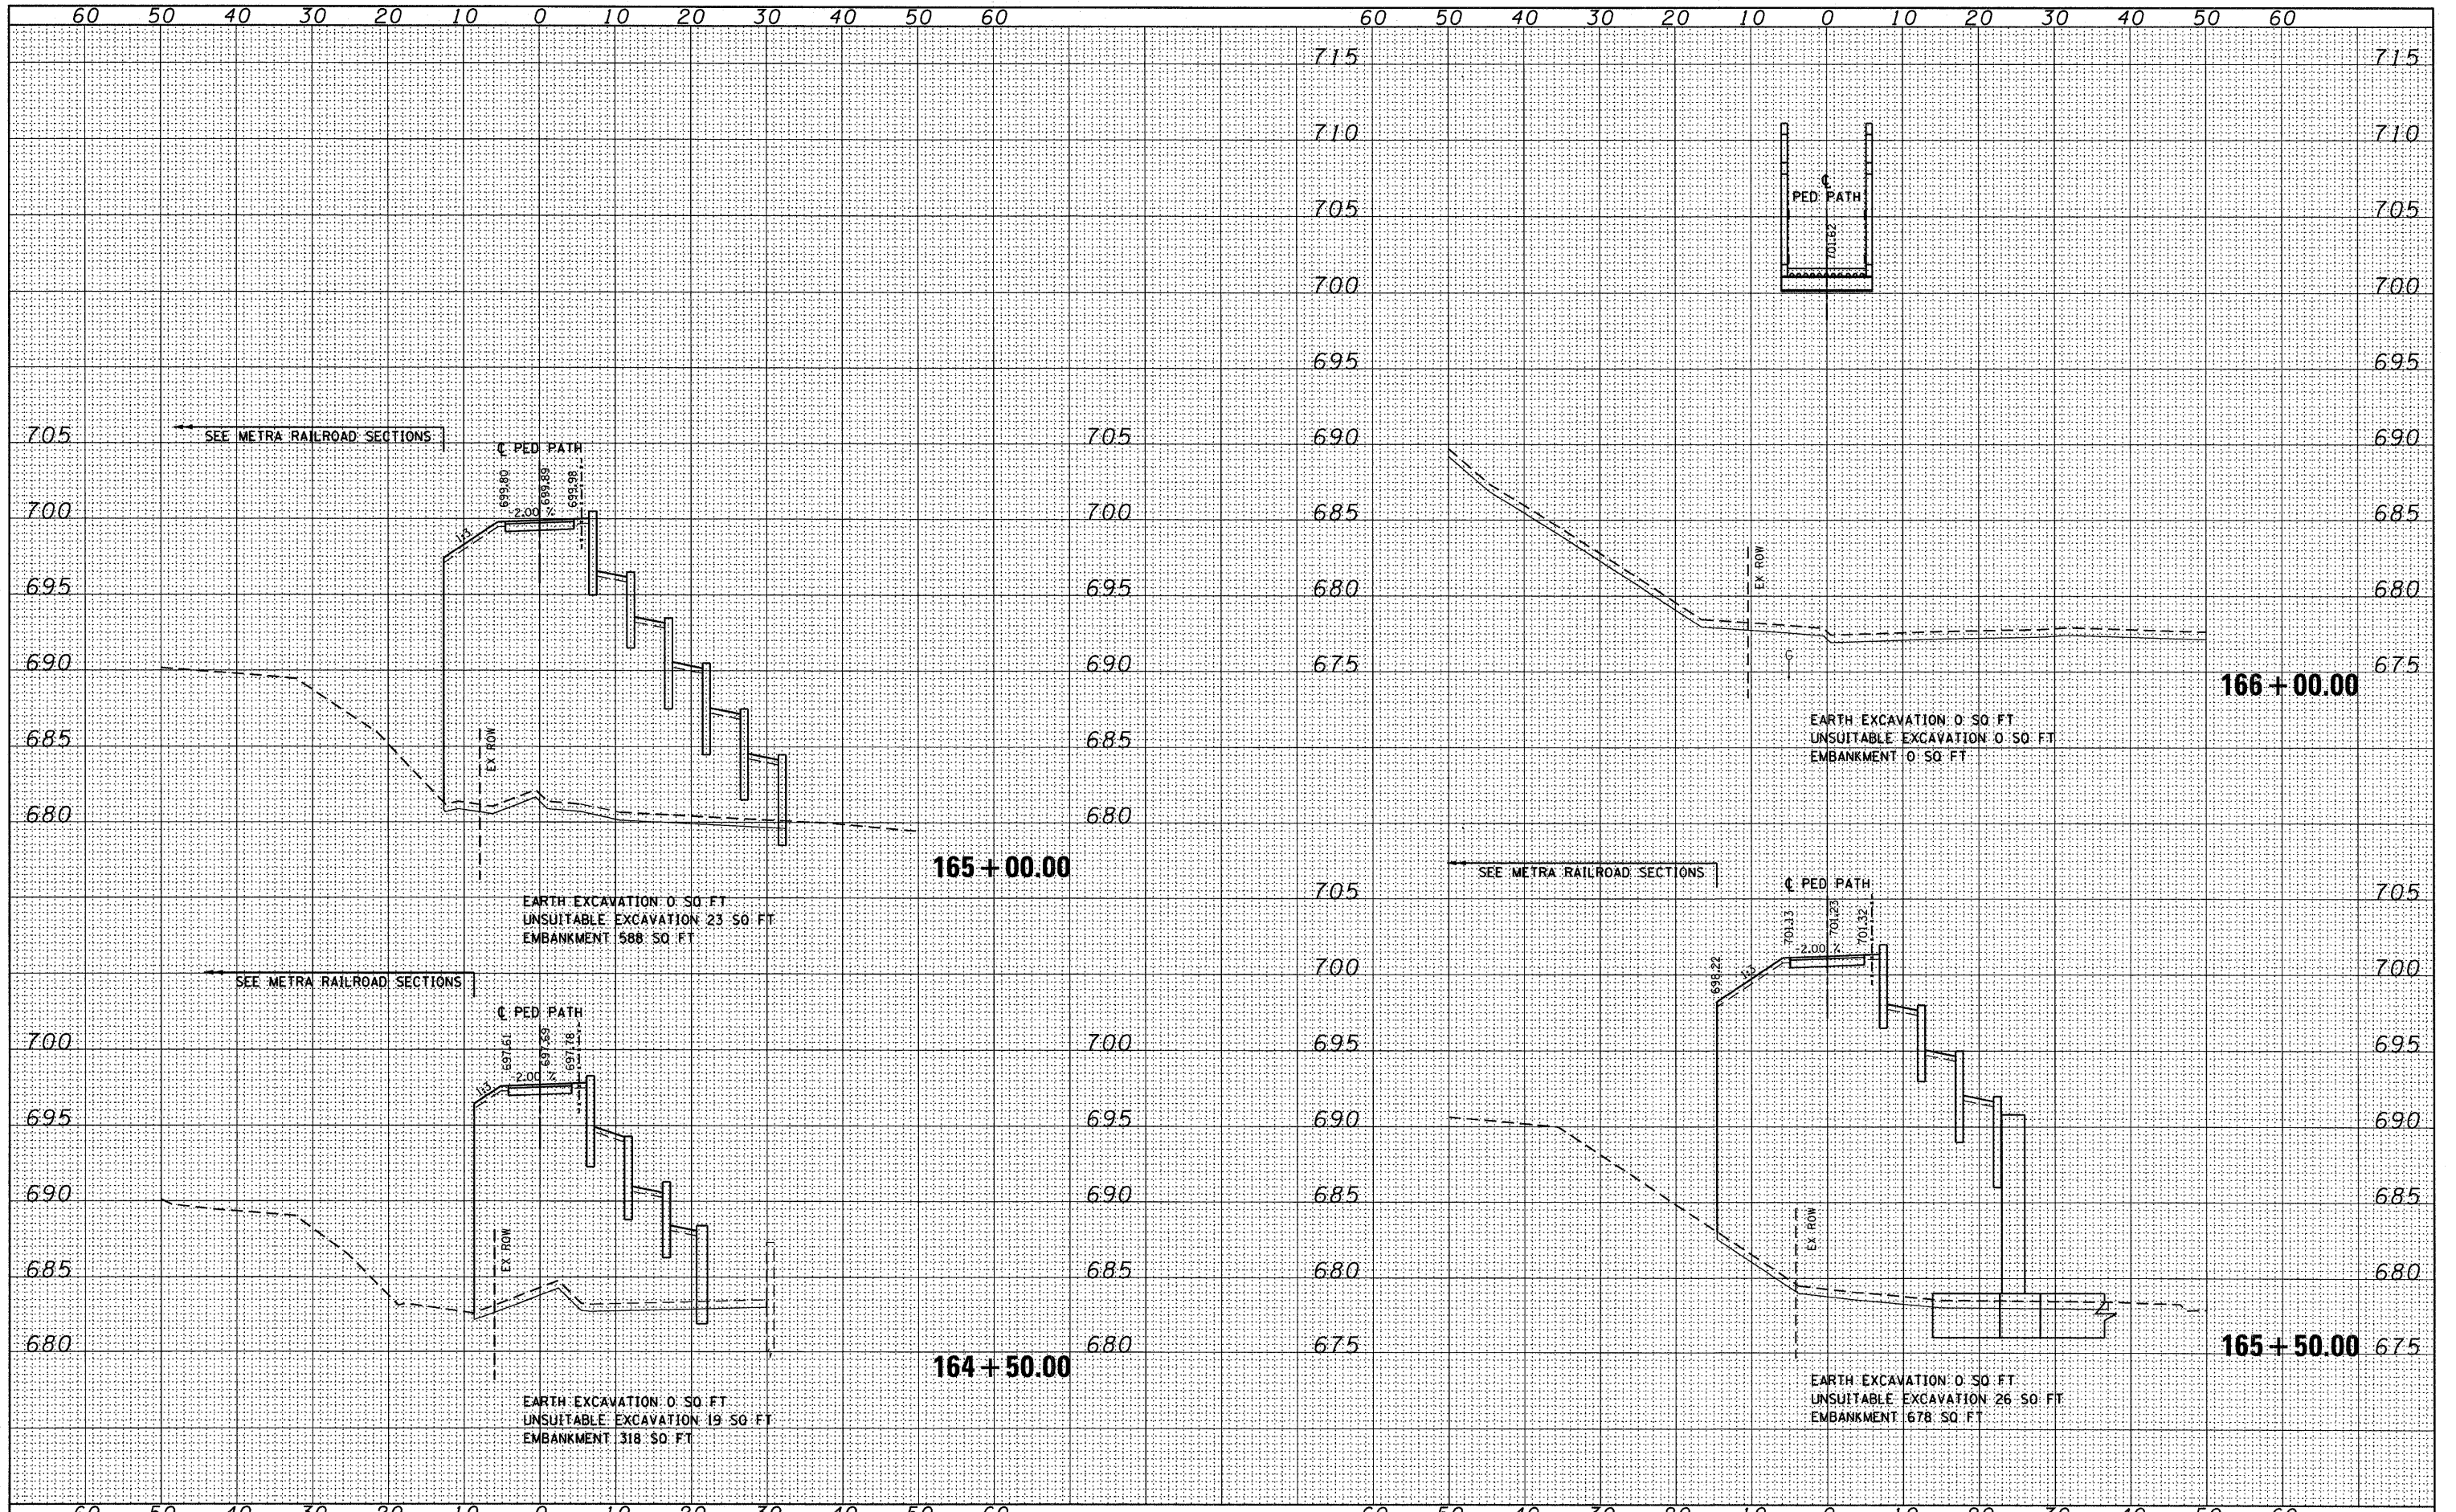

FILE NAME =	USER NAME = jtour
D160K64-SHT-XSSH02.dgn	DESIGNED - BFH
	DRAWN - BFH
	CHECKED - MJT
	DATE - 12/17/10
	REVISOR -
	REVISION -
	REVISION -
	REVISION -

PLLOT SCALE = 1:100
PLLOT DATE = 1/27/2011

DESIGNED - BFH	REVISOR -
DRAWN - BFH	REVISION -
CHECKED - MJT	REVISION -
DATE - 12/17/10	REVISION -

STATE OF ILLINOIS
DEPARTMENT OF TRANSPORTATION

PEDESTRIAN PATH CROSS SECTIONS
SCALE: 1"=10'H+1"=5'V SHEET NO. 4 OF 8 SHEETS STA. 164+50.00 TO STA. 166+00.00

F.A.P. RTE. 330	SECTION 73 R-B	COUNTY COOK	TOTAL SHEETS 136	SHEET NO. 132
XS-P-04			CONTRACT NO. 60K64	
ILLINOIS FED. AID PROJECT				