


DATE	
BY	
FINAL SURVEY	SURVEYED
NOTE BOOK	PLOTTED
NO.	TEMPLATE
	AREAS
	CHECKED

DATE	
BY	
ORIGINAL SURVEY	SURVEYED
NOTE BOOK	PLOTTED
NO.	TEMPLATE
	AREAS
	CHECKED

McDonough Associates Inc.  
 Engineers / Architects  
 130 East Randolph Street, Chicago, Illinois 60601

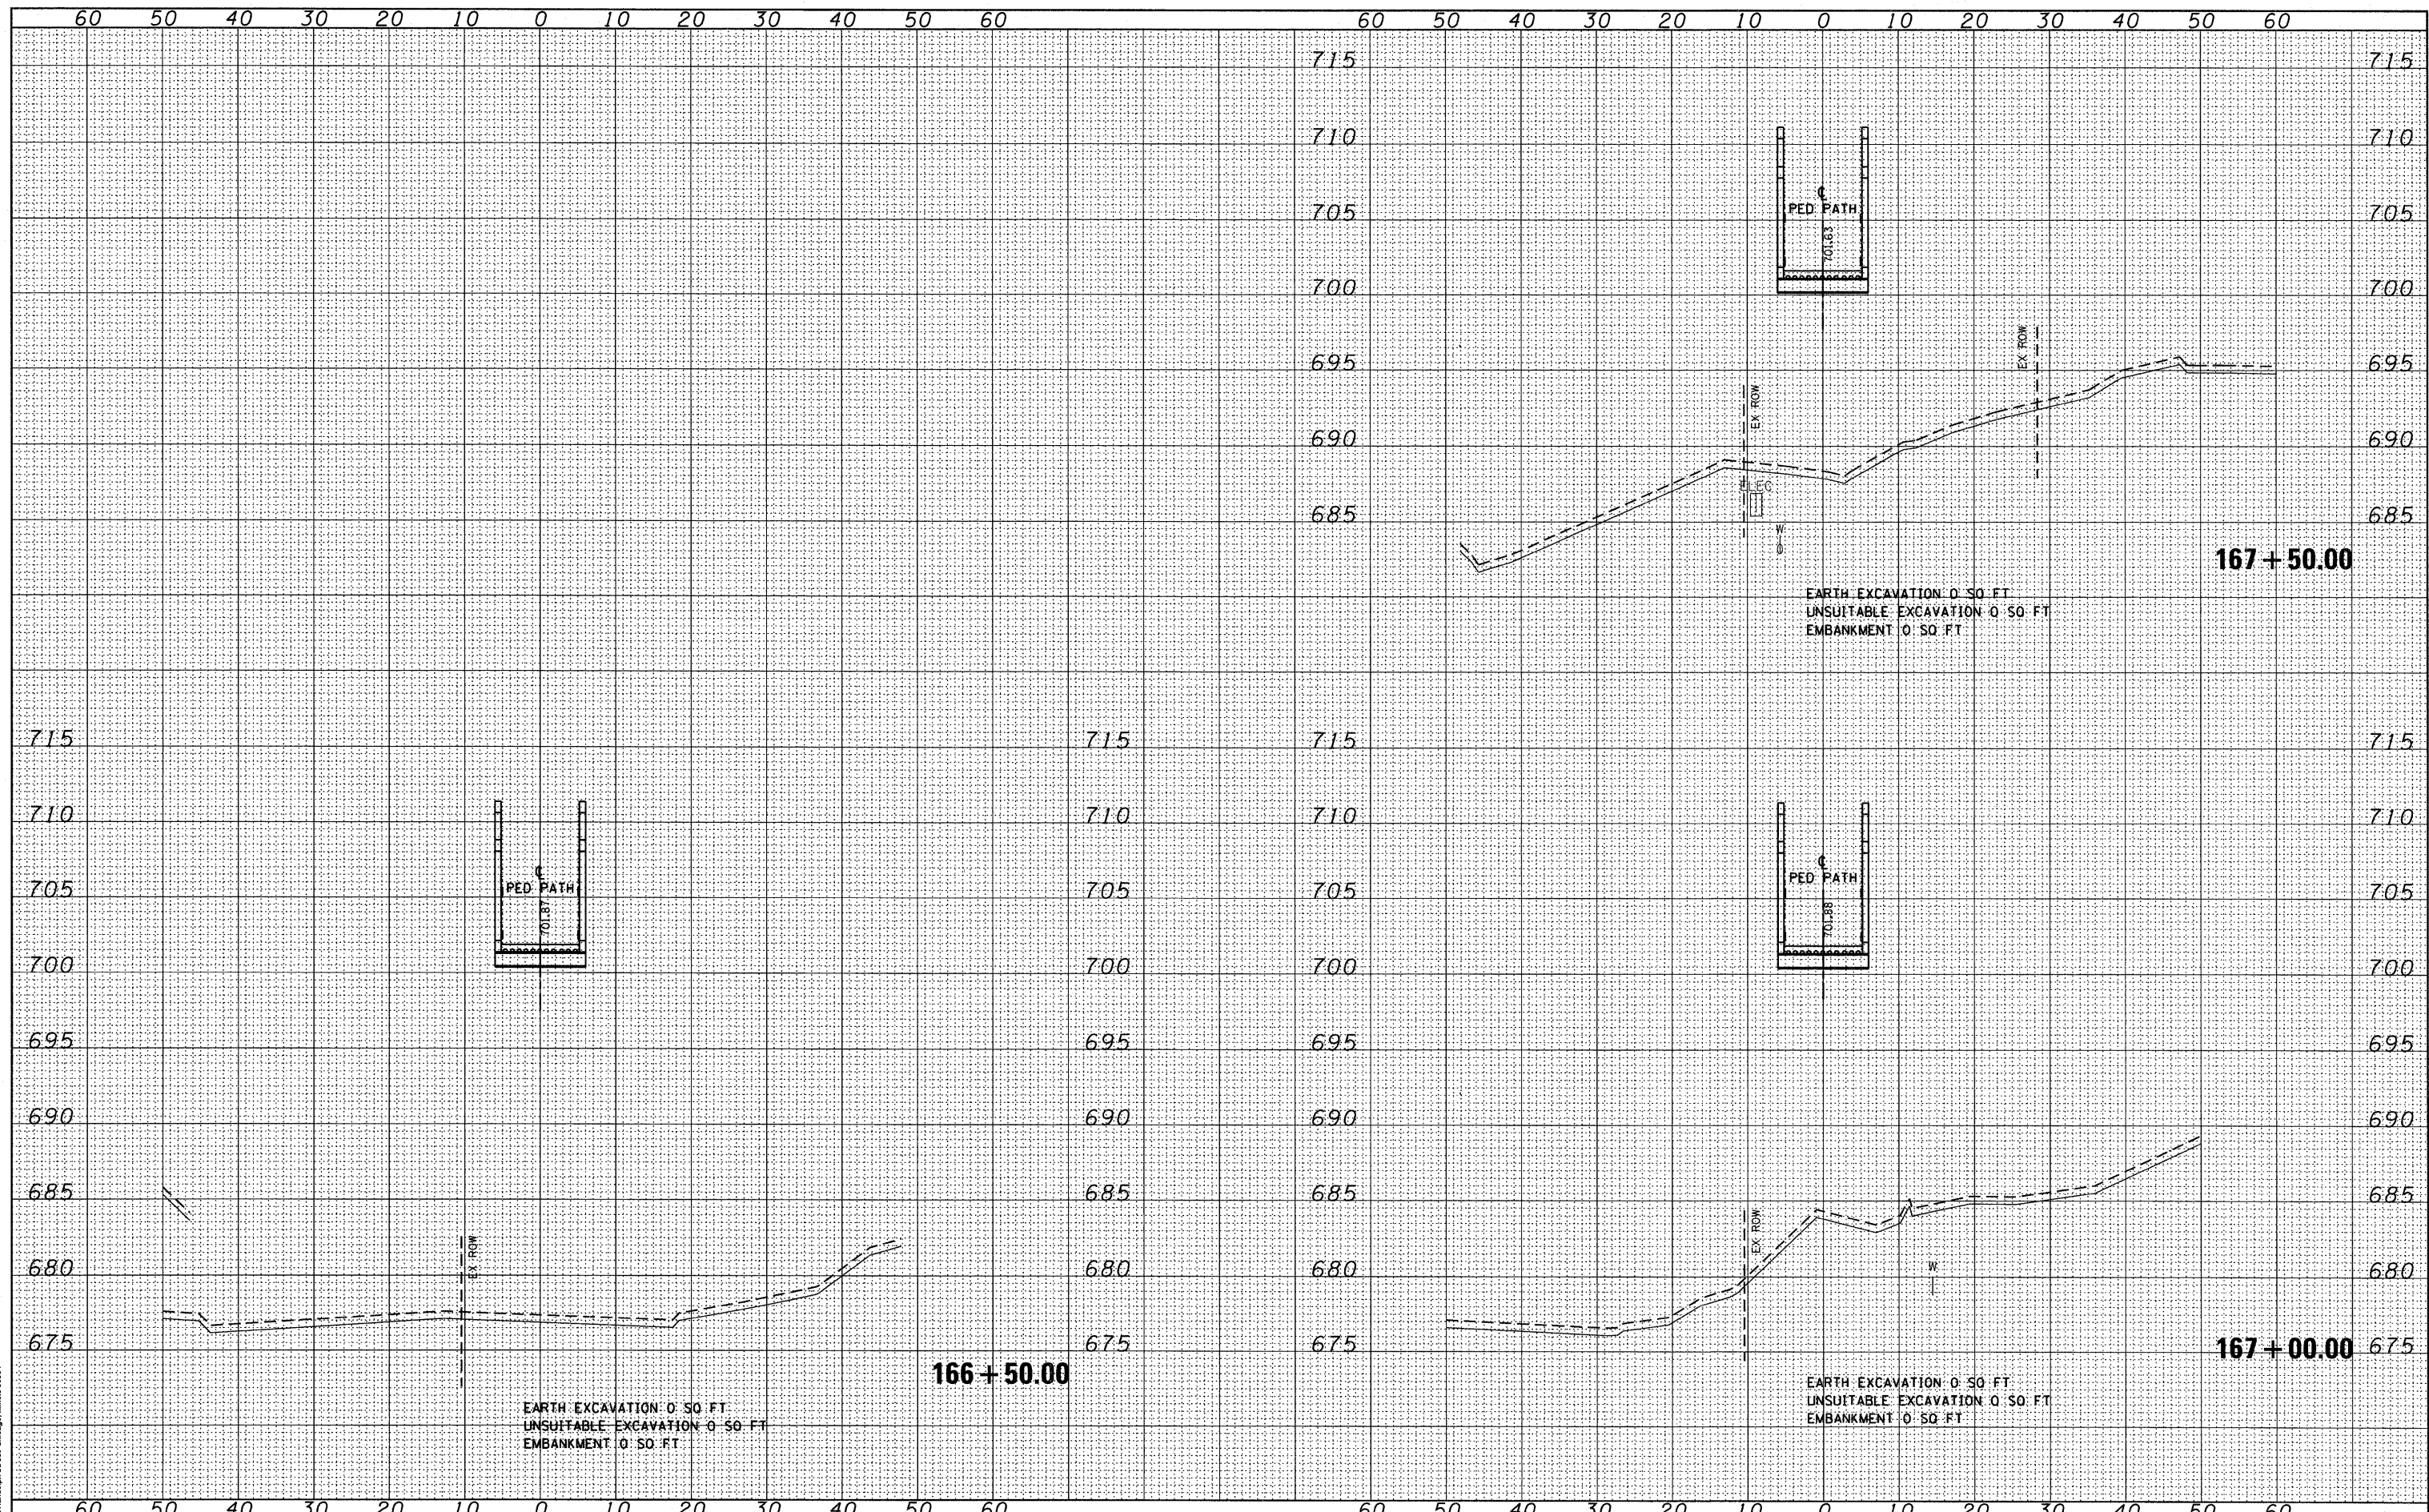

FILE NAME = D160K64-SHT-XSSHT02.dgn  
 USER NAME = jletour  
 PLOT SCALE = 1:10  
 PLOT DATE = 1/27/2011

DESIGNED - BFH	REVISED -
DRAWN - BFH	REVISED -
CHECKED - MJT	REVISED -
DATE - 12/17/10	REVISED -

STATE OF ILLINOIS  
 DEPARTMENT OF TRANSPORTATION

PEDESTRIAN PATH CROSS SECTIONS  
 SCALE: 1"=10'H; 1"=5'V SHEET NO. 5 OF 8 SHEETS STA. 166+50.00 TO STA. 167+50.00

F.A.P. RTE. 330	SECTION 73 R-B	COUNTY COOK	TOTAL SHEETS 136	SHEET NO. 133
XS-P-05		CONTRACT NO. 60K64		
[ILLINOIS] FED. AID PROJECT				