


DATE	
BY	
SURVEYED	
PLOTTED	
TEMPLATE	
AREAS	
CHECKED	
FINAL SURVEY	
NOTE BOOK	
NO.	

DATE	
BY	
SURVEYED	
PLOTTED	
TEMPLATE	
AREAS	
CHECKED	
ORIGINAL SURVEY	
NOTE BOOK	
NO.	

McDonough Associates Inc.  
Engineers / Architects  
139 East Randolph Street, Chicago, Illinois 60601

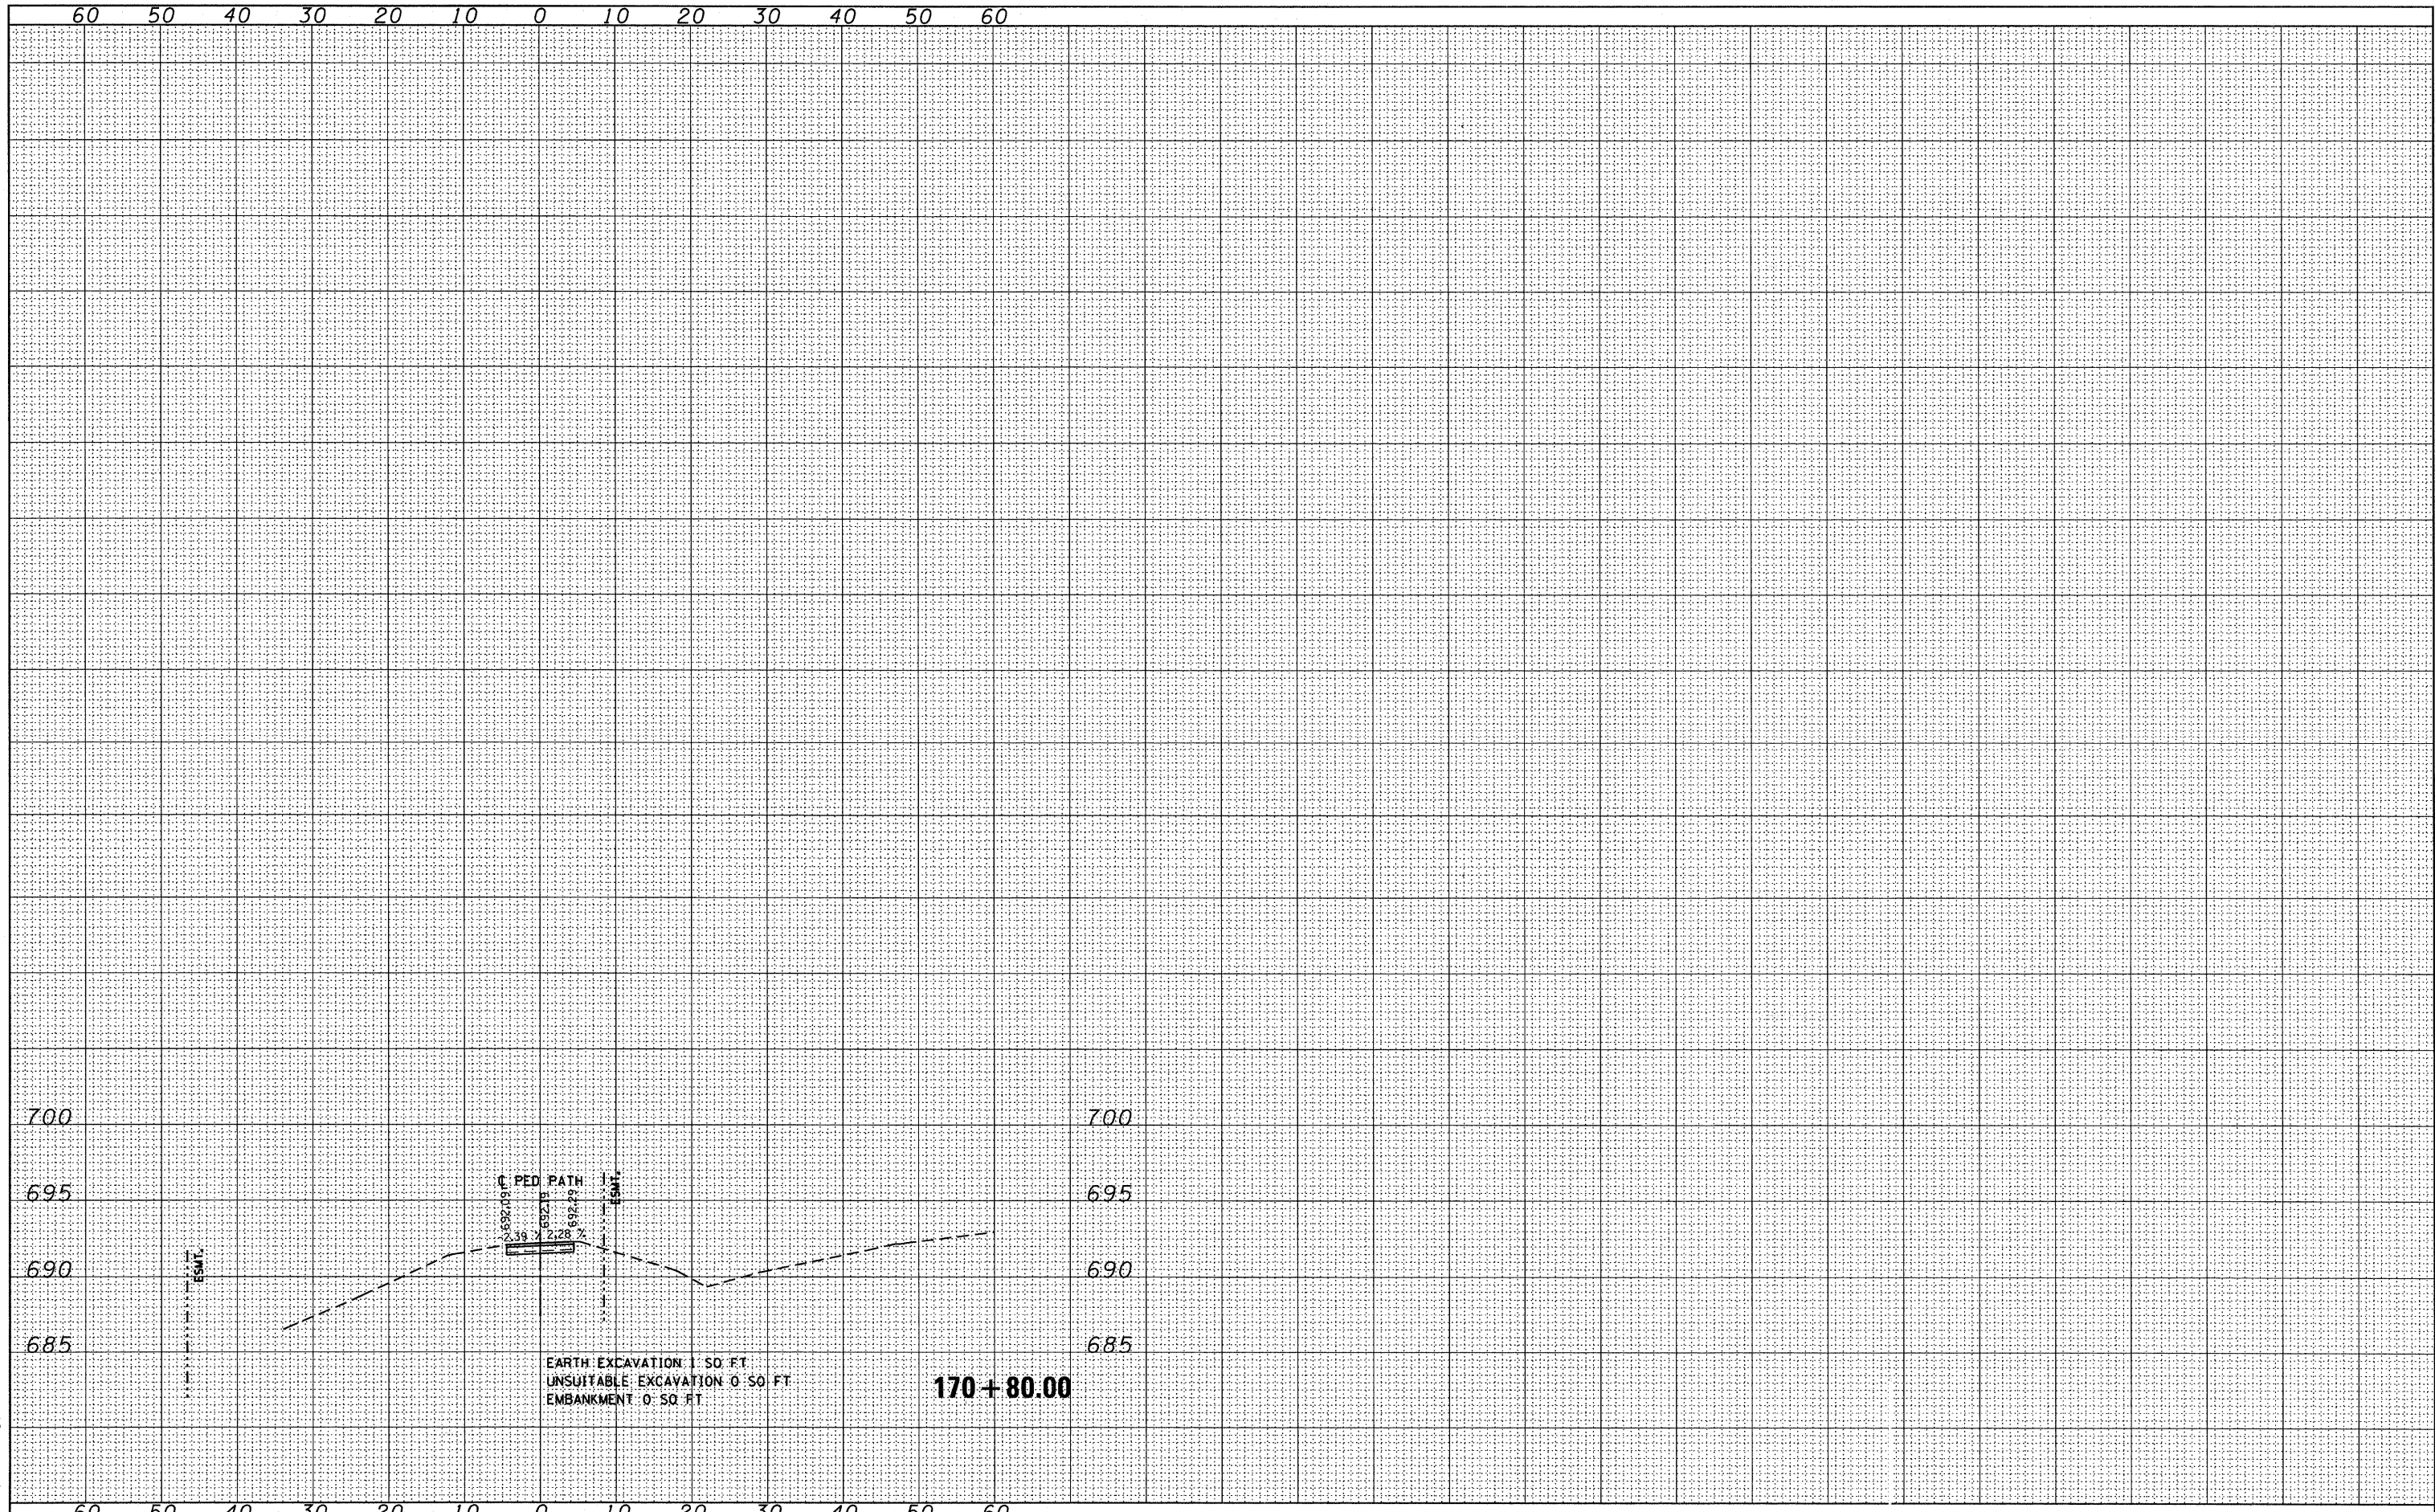

FILE NAME =	USER NAME = jletour
D160K64-SHT-XSSH02.dgn	DESIGNED - BFH
	DRAWN - BFH
	CHECKED - MJT
	DATE - 12/17/10
	REVISER -
	REVISER -
	REVISER -
	REVISER -

PLOT SCALE = 1:10
PLOT DATE = 1/27/2011

DESIGNED - BFH	REVISER -
DRAWN - BFH	REVISER -
CHECKED - MJT	REVISER -
DATE - 12/17/10	REVISER -

REVISER -
REVISER -
REVISER -
REVISER -

**STATE OF ILLINOIS  
DEPARTMENT OF TRANSPORTATION**

**PEDESTRIAN PATH CROSS SECTIONS**

SCALE: 1"=10'H; 1"=5' V SHEET NO. 7 OF 8 SHEETS STA. 170+80.00 TO STA. 170+80.00

F.A.P. RTE.	SECTION	COUNTY	TOTAL SHEETS	SHEET NO.
330	73 R-B	COOK	136	135
	<b>XS-P-07</b>			CONTRACT NO. 60K64
				(ILLINOIS) FED. AID PROJECT