

STATE OF ILLINOIS
DEPARTMENT OF TRANSPORTATION
DIVISION OF HIGHWAYS

PROPOSED HIGHWAY PLANS


F.A.P 305 (US ROUTE 14)
SECTION 28R-2RS-3
PARK LANE DRIVE TO IL ROUTE 47 (S. EASTWOOD DRIVE)
RESURFACING (3P)
PROJECT: NHF-0305(043)
MCHENRY COUNTY
C-91-609-10

F.A.P. RTE. 305	SECTION 28 R-2 RS-3	COUNTY MCHENRY	TOTAL SHEETS 32	SHEET NO. 1
FED. ROAD DIST. NO. 1		ILLINOIS	FED AID PROJECT	
D-91-609-10				
CONTRACT NO. 60K84				

FOR INDEX OF SHEETS, SEE SHEET NO. 2


IMPROVEMENT LOCATED WITHIN
THE CITY OF WOODSTOCK AND
UNINCORPORATED MCHENRY COUNTY

TRAFFIC DATA
US ROUTE 14
2006 ADT = 10,500
SPEED LIMIT = 55 MPH

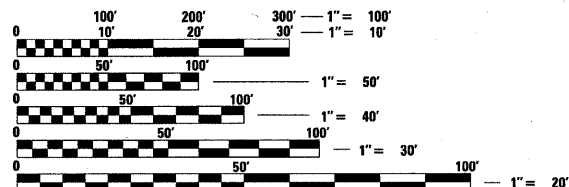

FULL SIZE PLANS HAVE BEEN PREPARED USING STANDARD ENGINEERING SCALES. REDUCED SIZED PLANS WILL NOT CONFORM TO STANDARD SCALES. IN MAKING MEASUREMENTS ON REDUCED PLANS, THE ABOVE SCALES MAY BE USED.

PROJECT BEGINS
STA 143+45

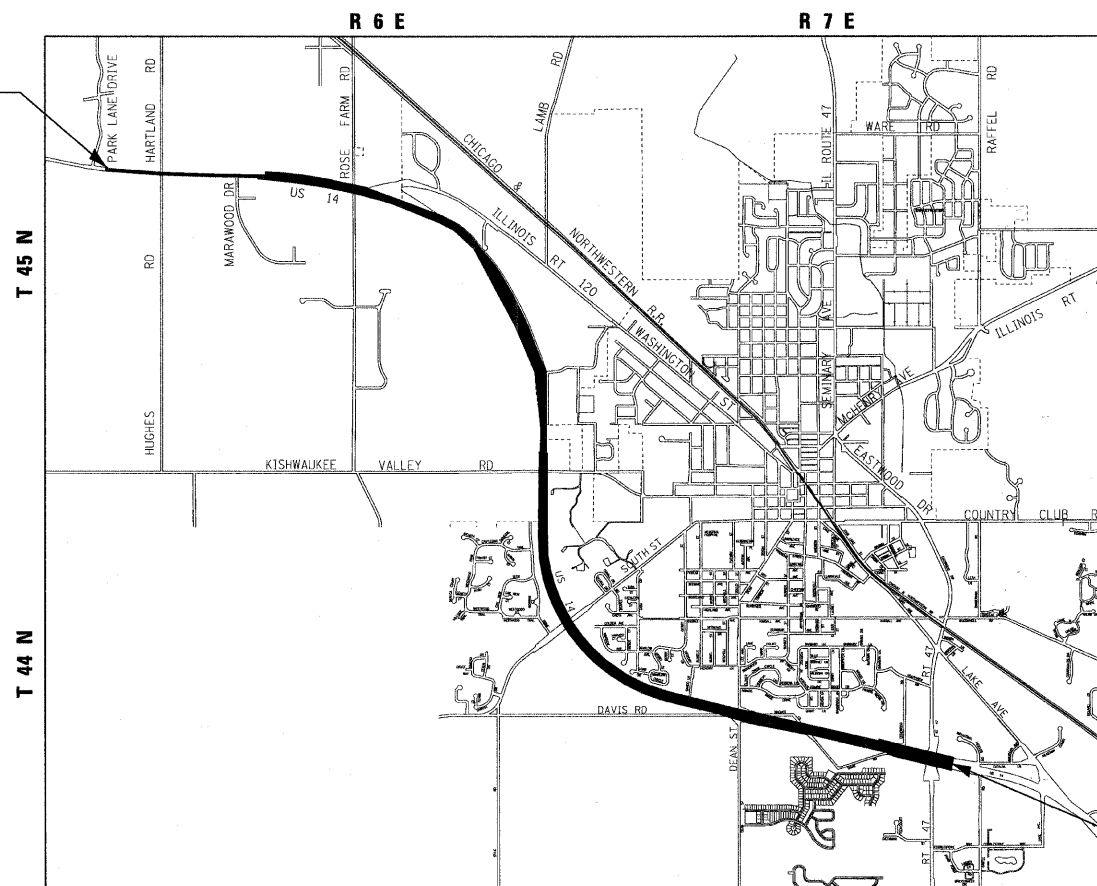

PROJECT ENDS
STA 476+90

SCALE: NTS
HARTLAND, SENECA & DORR TOWNSHIPS
GROSS LENGTH OF IMPROVEMENT = 33,345 LF OR 6.315 MILES
NET LENGTH OF IMPROVEMENT = 33,345 LF OR 6.315 MILES



STATE OF ILLINOIS
DEPARTMENT OF TRANSPORTATION
DIVISION OF HIGHWAYS

SUBMITTED NOVEMBER 16 2010
Diane M. O'Keefe
DEPUTY DIRECTOR OF HIGHWAYS, REGION ENGINEER

February 4 2011
Scott E. Stitt, P.E.
ENGINEER OF DESIGN AND ENVIRONMENT

February 4 2011
Christine M. Reed
DIRECTOR OF HIGHWAYS, CHIEF ENGINEER

PRINTED BY THE AUTHORITY
OF THE STATE OF ILLINOIS



CONTACT JULIE AT 811 OR 800-892-0123
WITH THE FOLLOWING:
COUNTY = MCHENRY
CITY-TWNSHP. = SENECA, HARTLAND & DORR
SEC. & 1/4 SEC. NO. = 1, 7, 12, 17, 34, 35, 36
48 HOURS (2 working days) BEFORE YOU DIG

DISTRICT ONE -
PROJECT MANAGER: KEN ENG (847) 705-4247
PROJECT ENGINEER: ROBERT LENZINI (815) 459-1260
CONTRACT NO. 60K84

