


**LEGEND**

- TREE REMOVAL
- TREE REMOVAL, ACRES
- SELECTIVE CLEARING

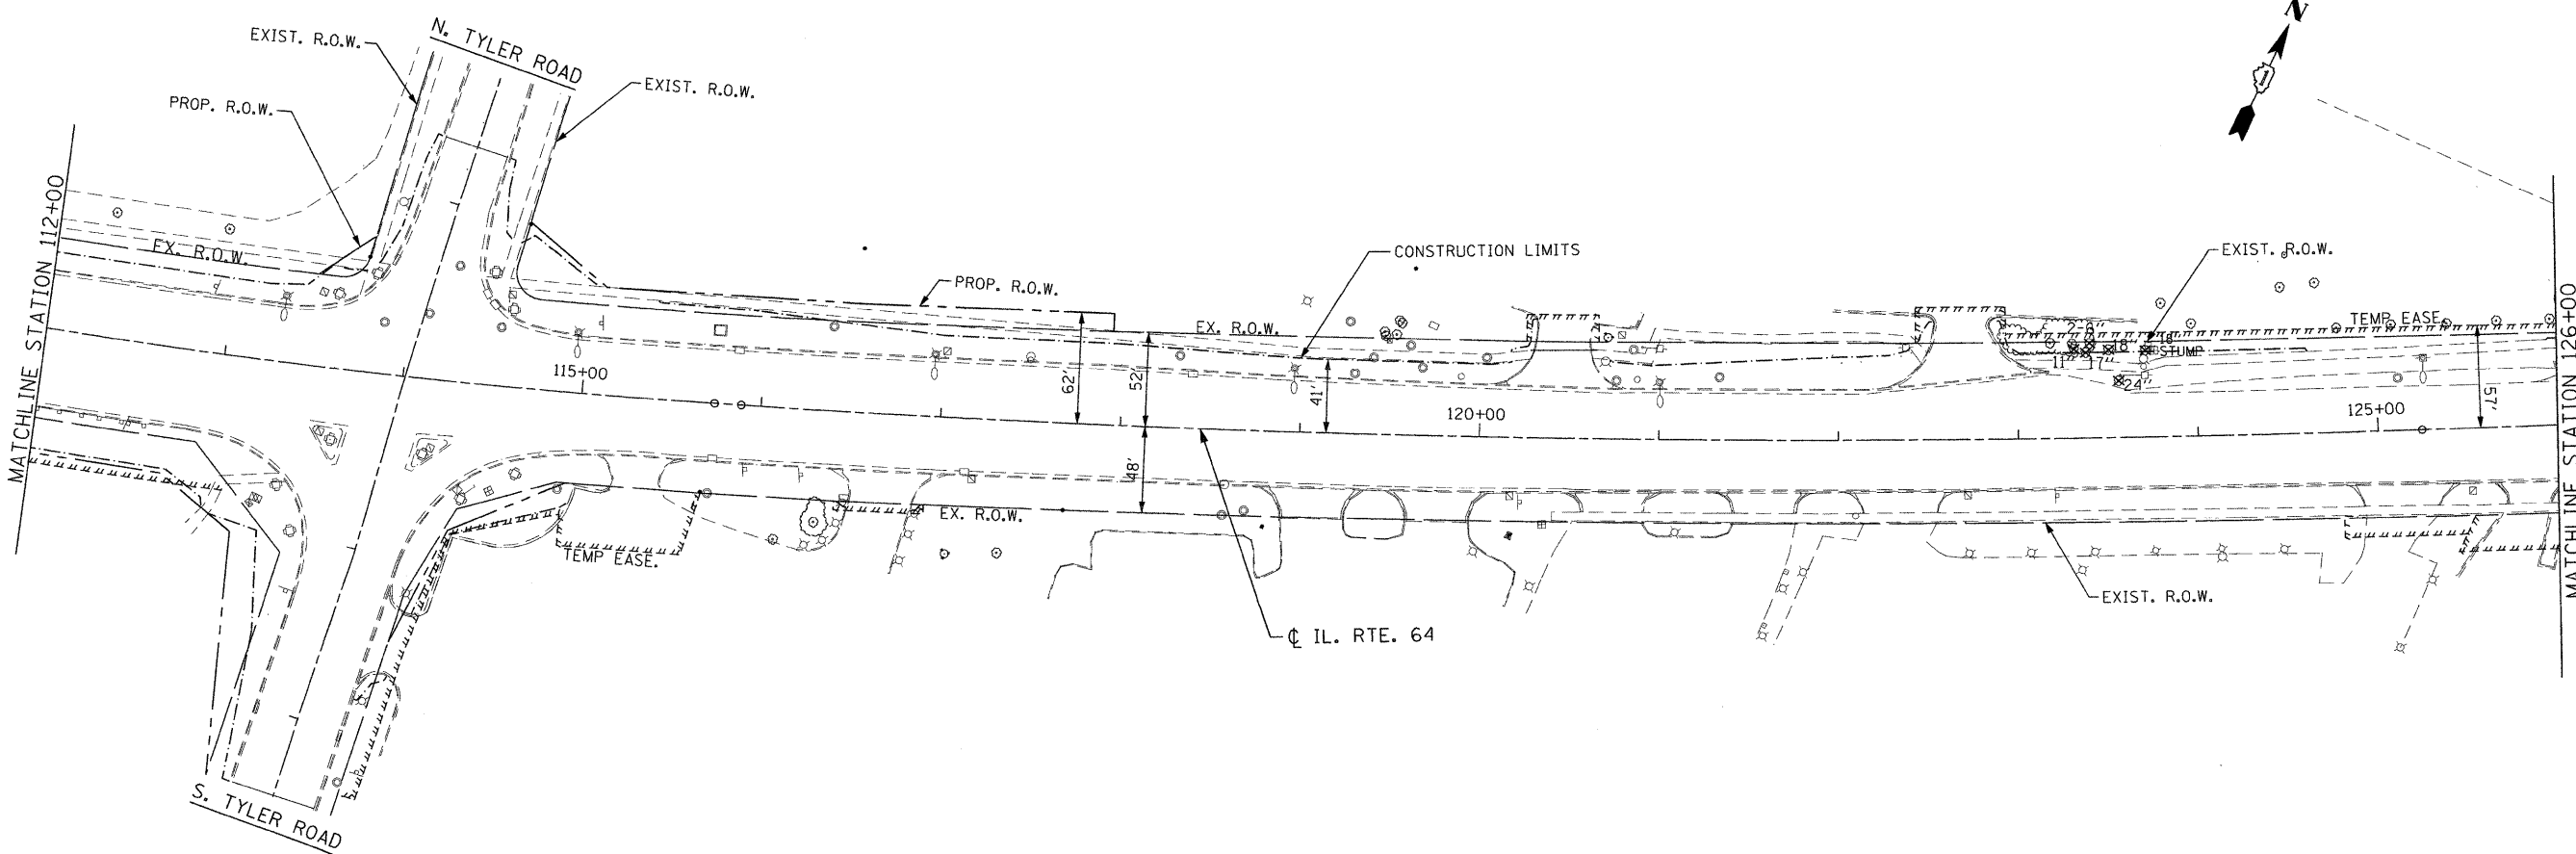

FILE NAME : p:\2009\me09006.var\ar-phi\cadd\vol1B.1164\Shts\0160L57-sht-pln-02-CR.dgn  
 PLOT SCALE : 50.0000 / IN.  
 USER : mps  
 MILLENNIA PROFESSIONAL SERVICES



200 22ND Street, Suite 216, Lombard, IL 60148  
 630.785.9119 voice, 630.839.2566 fax  
 www.mps-il.com  
**MILLENNIA PROFESSIONAL SERVICES**

DESIGNED - CJD/TVN	REVISED -
DRAWN - CJD	REVISED -
CHECKED - TVN	REVISED -
DATE - 10/27/2010	REVISED -

**STATE OF ILLINOIS**  
**DEPARTMENT OF TRANSPORTATION**

<b>ILLINOIS ROUTE 64</b>		<b>TREE REMOVAL PLAN</b>	
7TH AVENUE TO IL 59		SECTION - I	
SCALE: 1"=50'	SHEET NO. OF SHEETS	STA. 98+00 TO STA. 126+00	

F.A.P. RTE. 307	SECTION 2010-072-DTR	COUNTY	TOTAL SHEETS 23	SHEET NO. 13
FED. ROAD DIST. NO. 1 ILLINOIS		FED. AID PROJECT		CONTRACT NO. 60L57

• KANE & DUPAGE **PLN-02**

p:\2009\me09006.var\ar-phi\cadd\vol1B.1164\Shts\0160L57-sht-pln-02-CR.dgn