


LEGEND	
	TREE REMOVAL
	TREE REMOVAL, ACRES
	SELECTIVE CLEARING

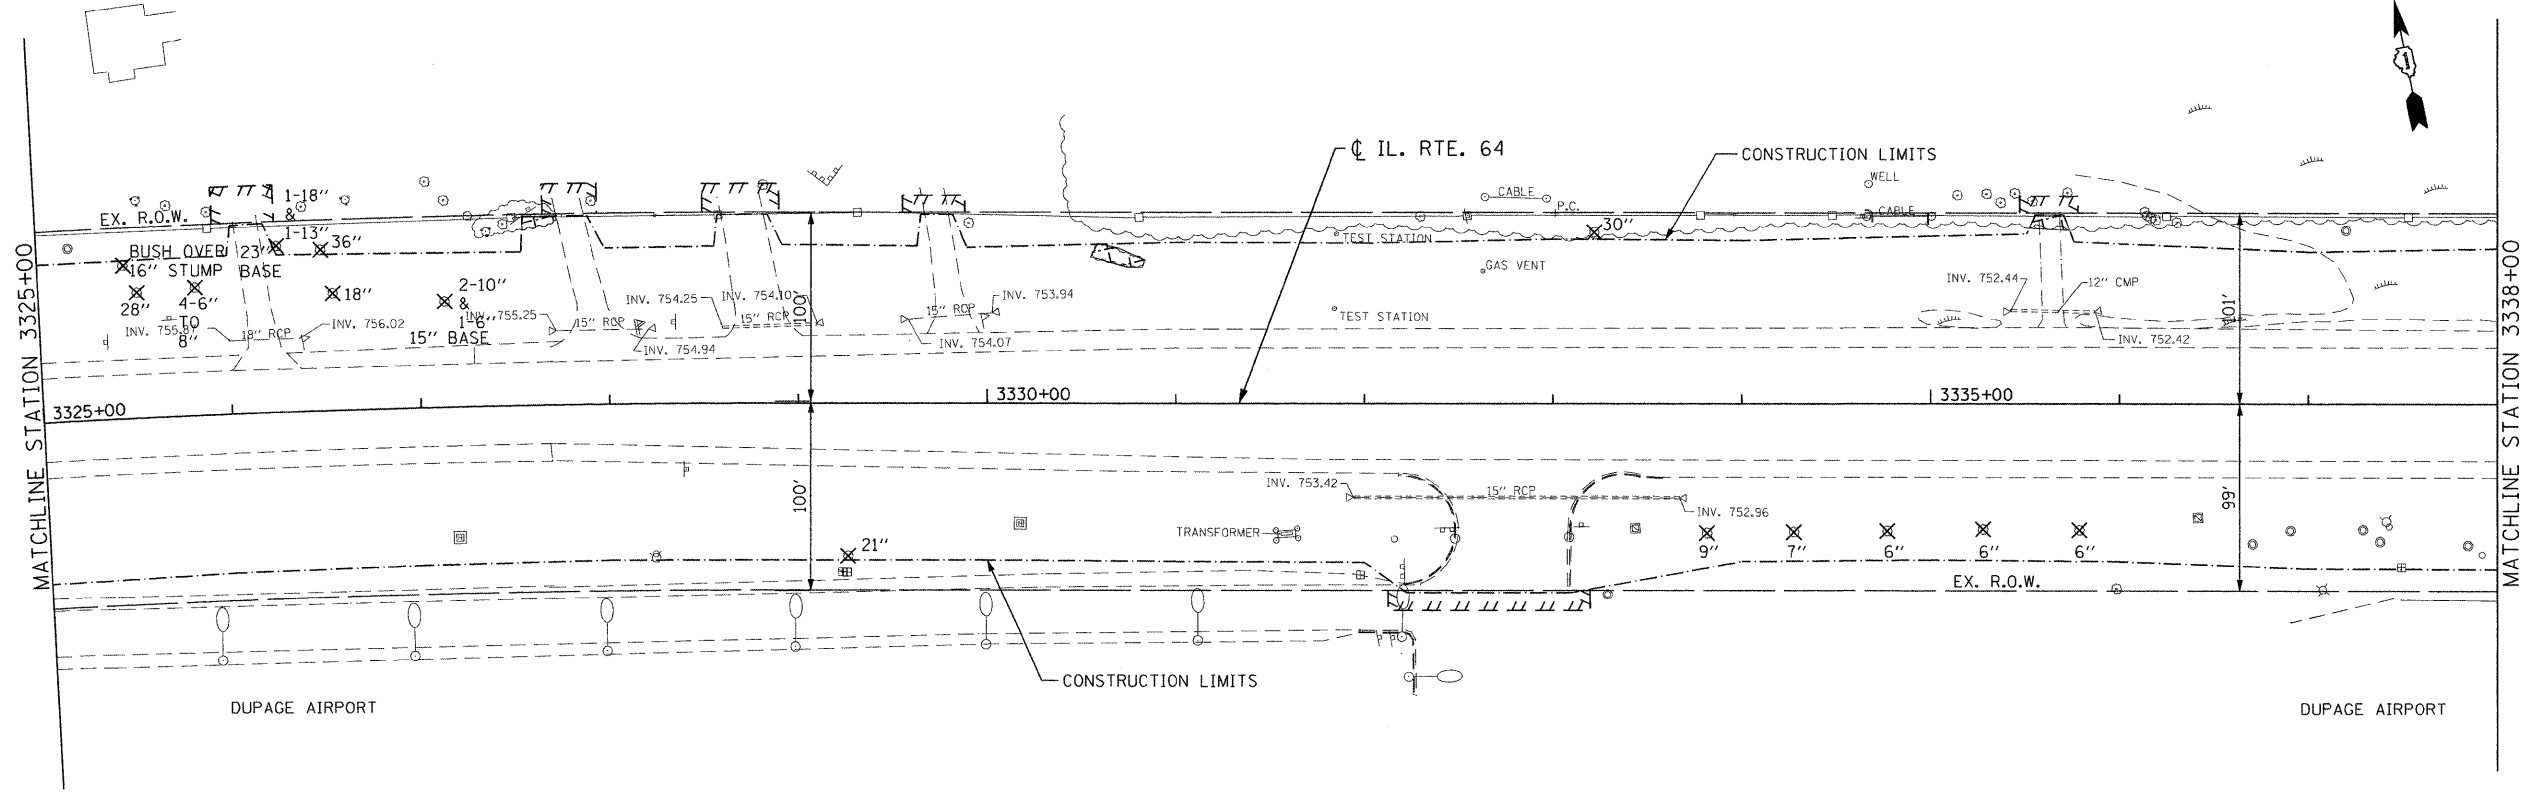

FILE NAME = pr\2009\me09006\work\ph\cadd\vol18\1164\Shts\0160L57-shr-pln-06.dgn
 USER NAME = Millennium Professional Services



204 22ND Street, Suite 216, Lombard, IL 60148
 630.705.0110 voice, 630.839.2566 fax
 www.mps-il.com
MILLENNIA PROFESSIONAL SERVICES

DESIGNED - CJD / TVN	REVISED -
DRAWN - CJD	REVISED -
CHECKED - TVN	REVISED -
DATE - 10/27/2010	REVISED -

STATE OF ILLINOIS
DEPARTMENT OF TRANSPORTATION

ILLINOIS ROUTE 64
7TH AVENUE TO IL 59

TREE REMOVAL PLAN
SECTION - II

F.A.P. RTE. 307	SECTION 2010-072-DTR	COUNTY *	TOTAL SHEETS 23	SHEET NO. 17
CONTRACT NO. 60L57				

• KANE & DUPAGE PLN-06

SCALE: 1"=50' SHEET NO. OF SHEETS STA. 3315+00 TO STA. 3338+00
 FED. ROAD DIST. NO. 1 ILLINOIS FED. AID PROJECT

pr\2009\me09006\work\ph\cadd\vol18\1164\Shts\0160L57-shr-pln-06.dgn