


I-55

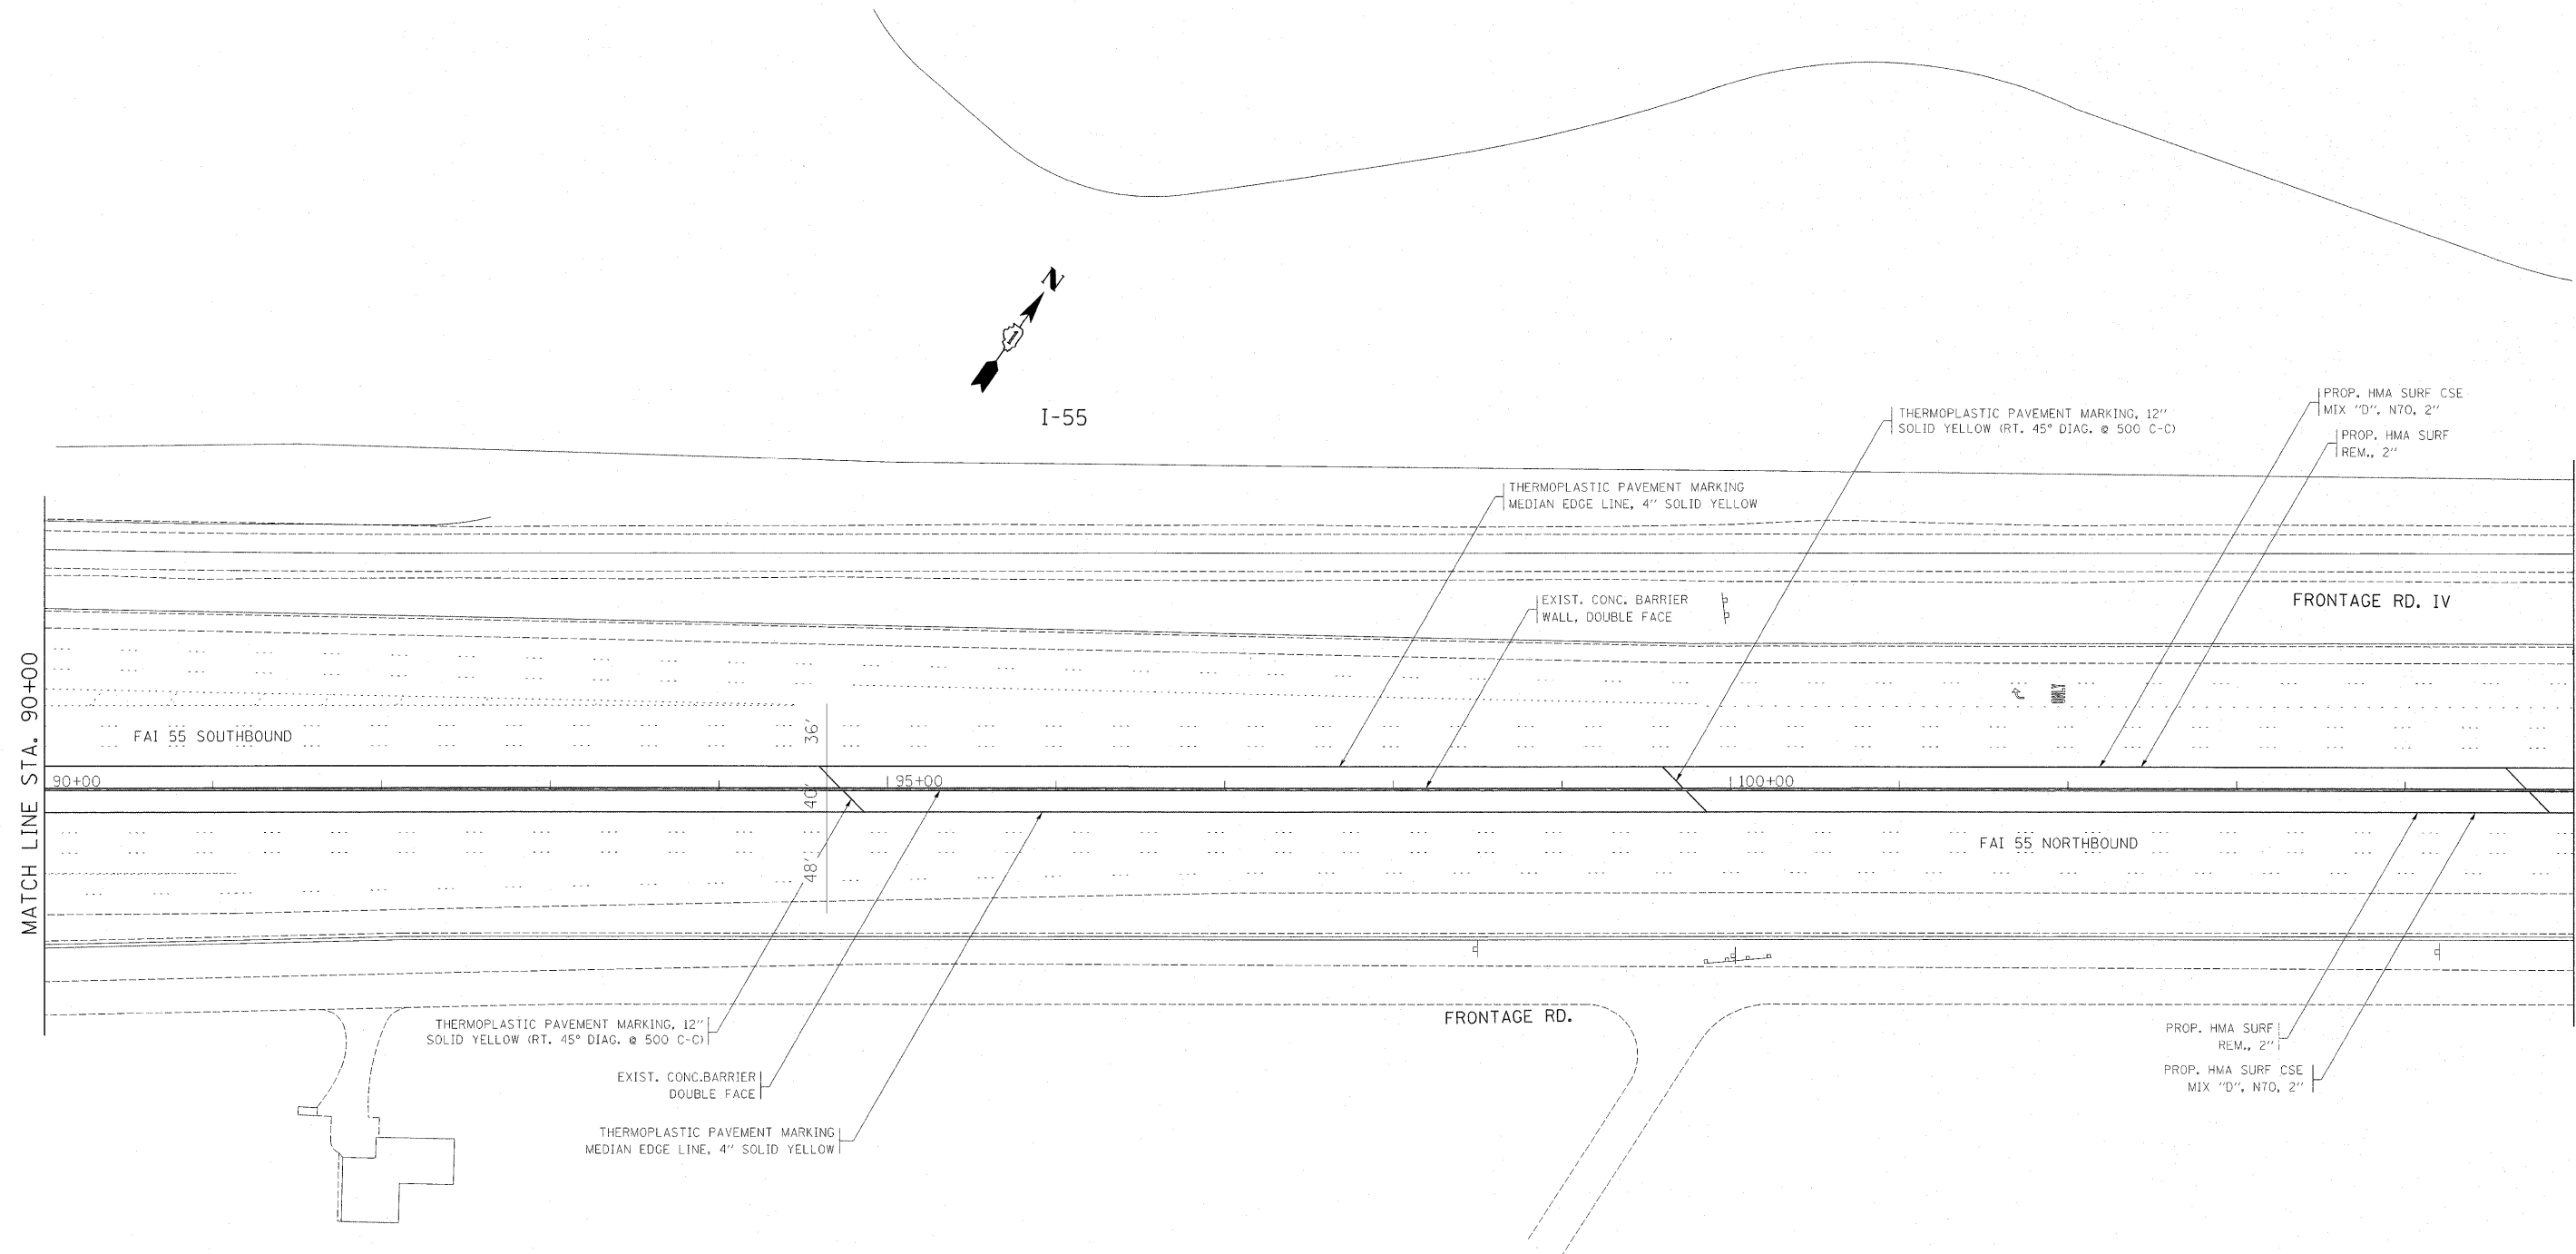

MATCH LINE STA. 90+00

MATCH LINE STA. 105+00

FILE NAME = c:\pwwork\pwidot\galbar_jr\0212968\0177410-sht-plan.dgn	USER NAME = galbar_jr	DESIGNED -	REVISED -	STATE OF ILLINOIS DEPARTMENT OF TRANSPORTATION	EXISTING AND PROPOSED INSIDE SHOULDER AND PAVMENT MARKING PLAN	F-A-I RTE.	SECTION	COUNTY	TOTAL SHEETS	SHEET NO.	
	PLOT SCALE = 50.7684' / 1" IN.	CHECKED -	REVISED -			55	2010-079-RS	COOK/DUPAGE	96	11	
PLOT DATE = 1/3/2011	DATE -	REVISED -	SCALE:		SHEET NO. OF SHEETS	STA. TO STA.	ILLINOIS FED. AID PROJECT				
						CONTRACT NO. 60L67					